



STATE HIGHWAY 36

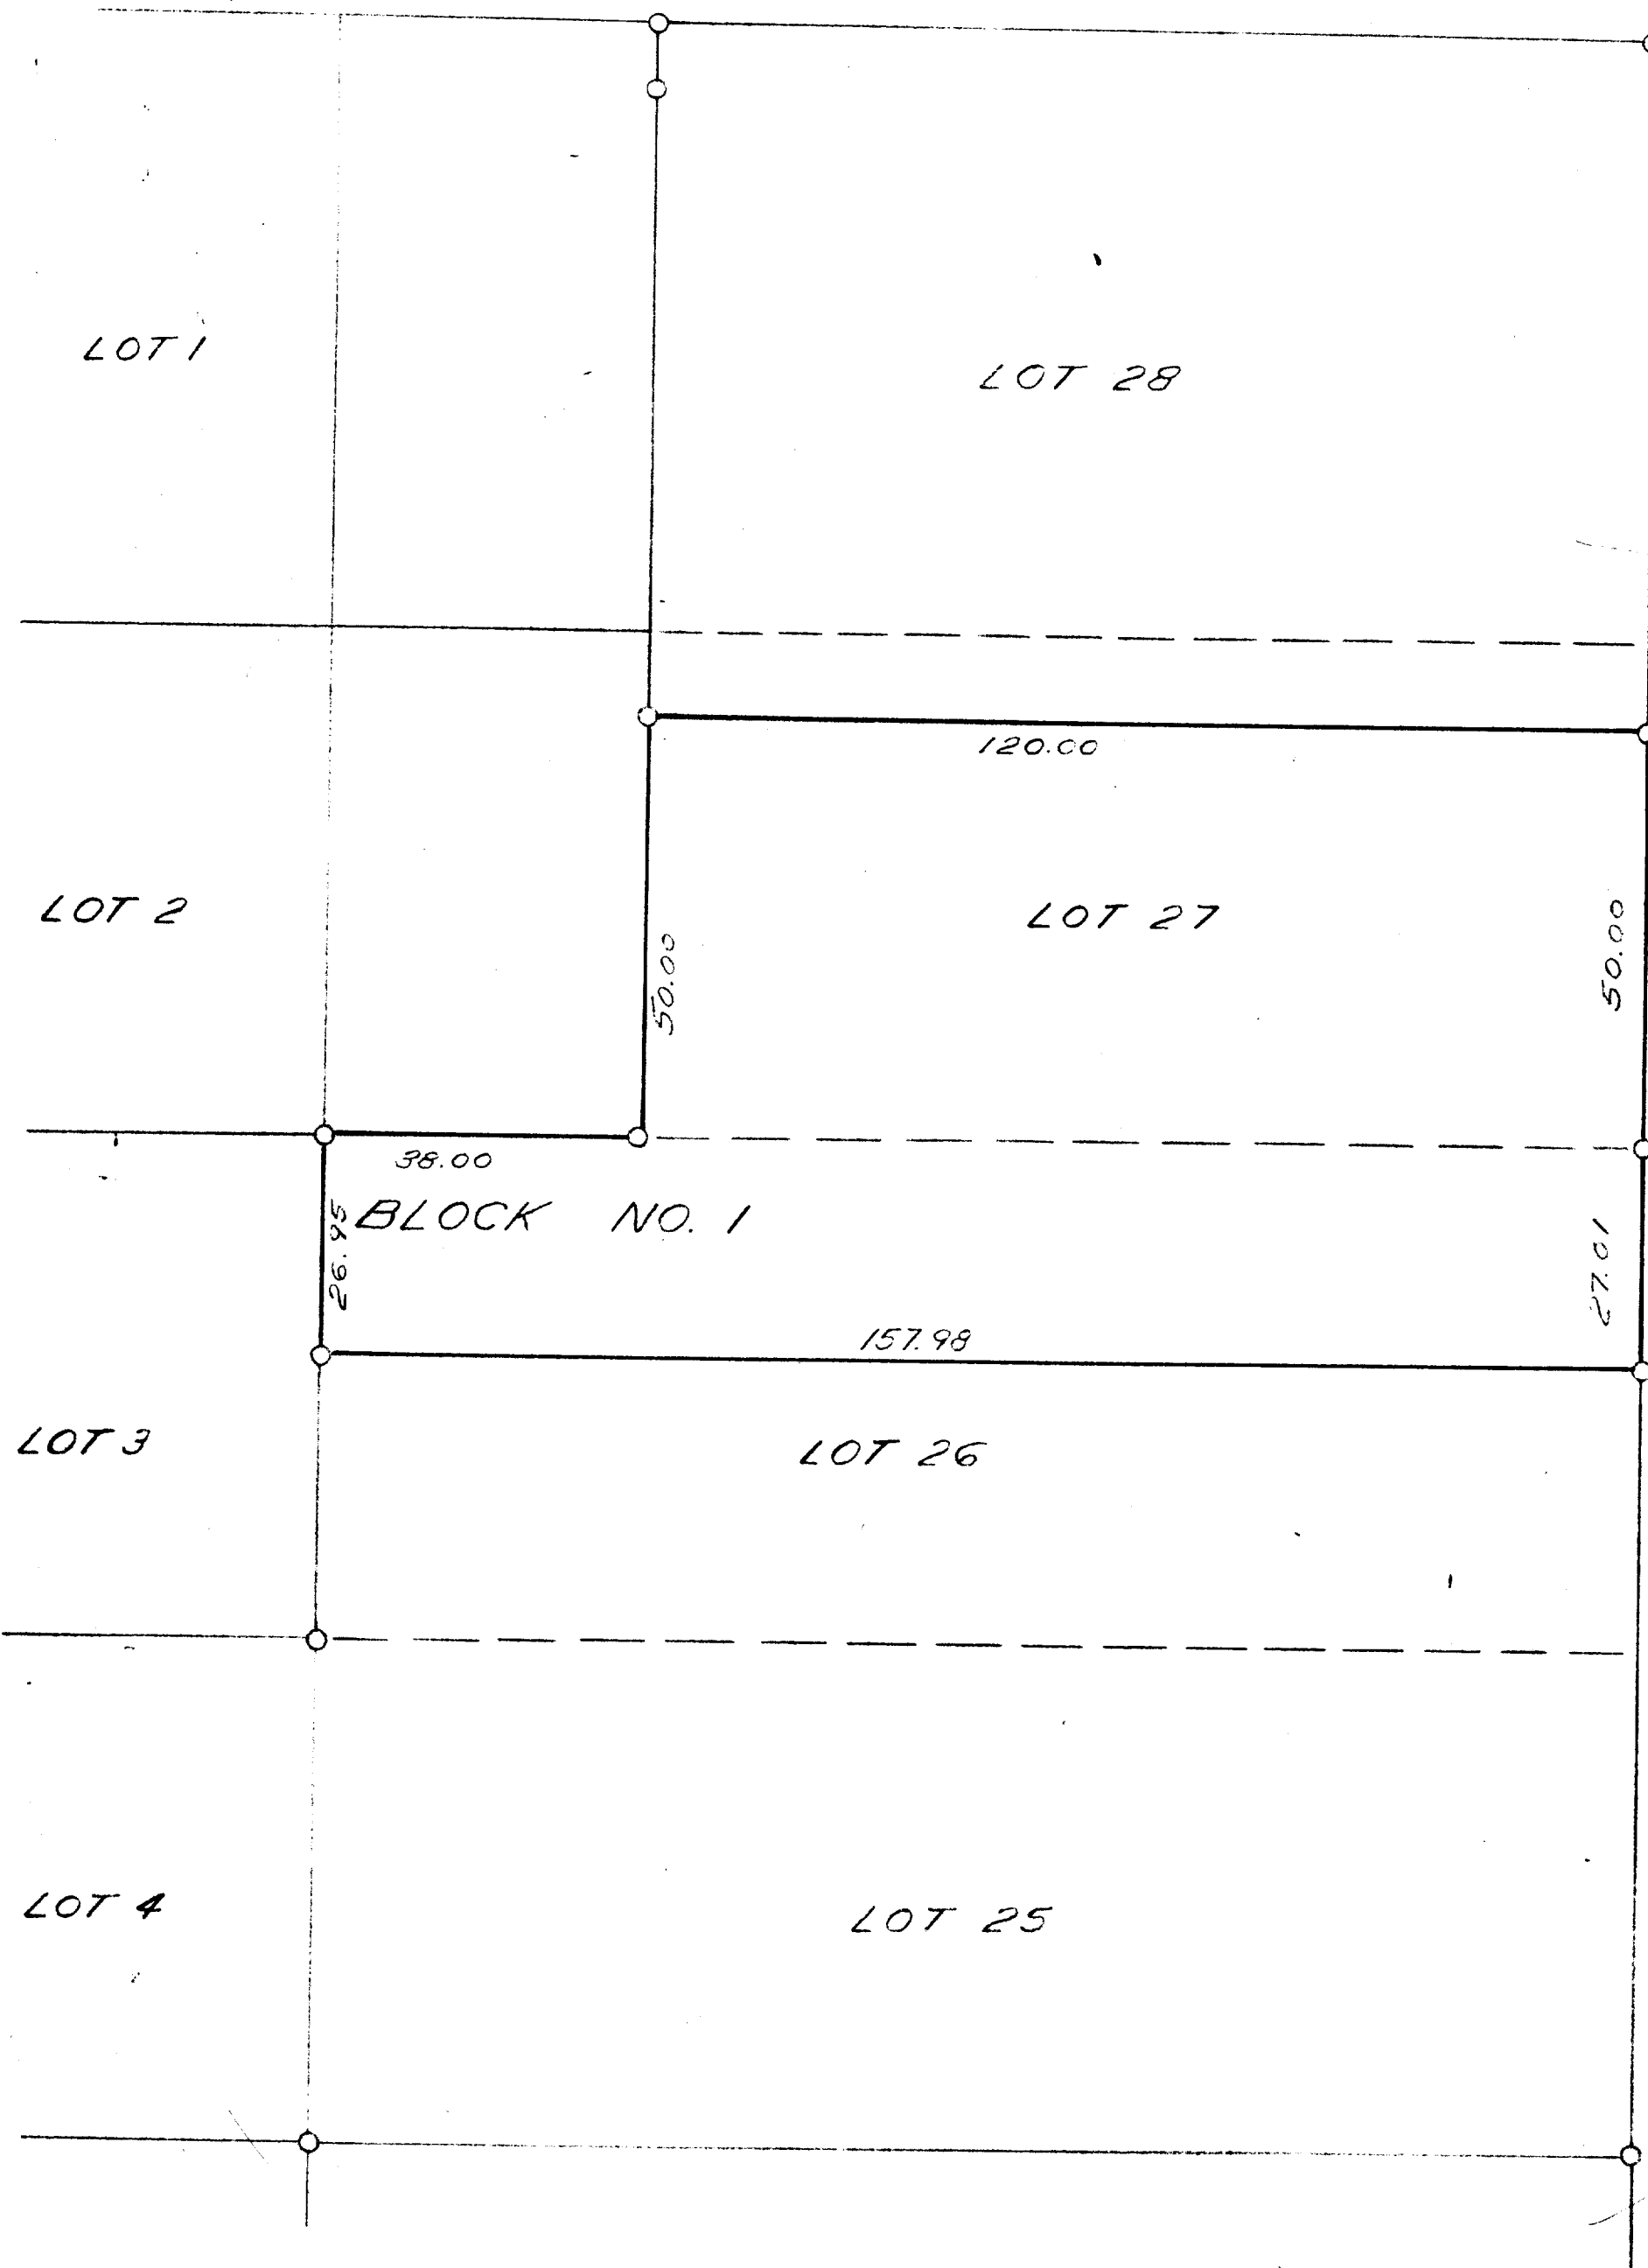

JOHNSON TERRACE

N

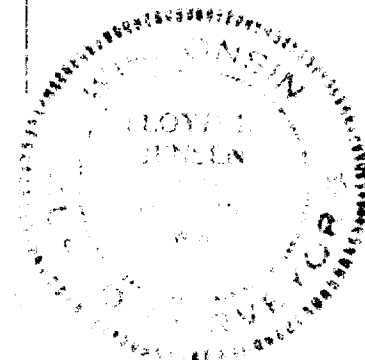

PLAT OF SURVEY
OF

LOT 26 EXCEPTING THE SOUTH 33 FT OF
SAID LOT, AND THE SOUTH 50 FT OF THE
EAST 120 FT OF LOT 27, BLOCK 1,
HARBOR VIEW SUBDIVISION, WILLIAMS
BAY, WISCONSIN.

Lloyd Jensen
SURVEYOR

SCALE 1" = 20'

DATE JUNE 13, 1959