

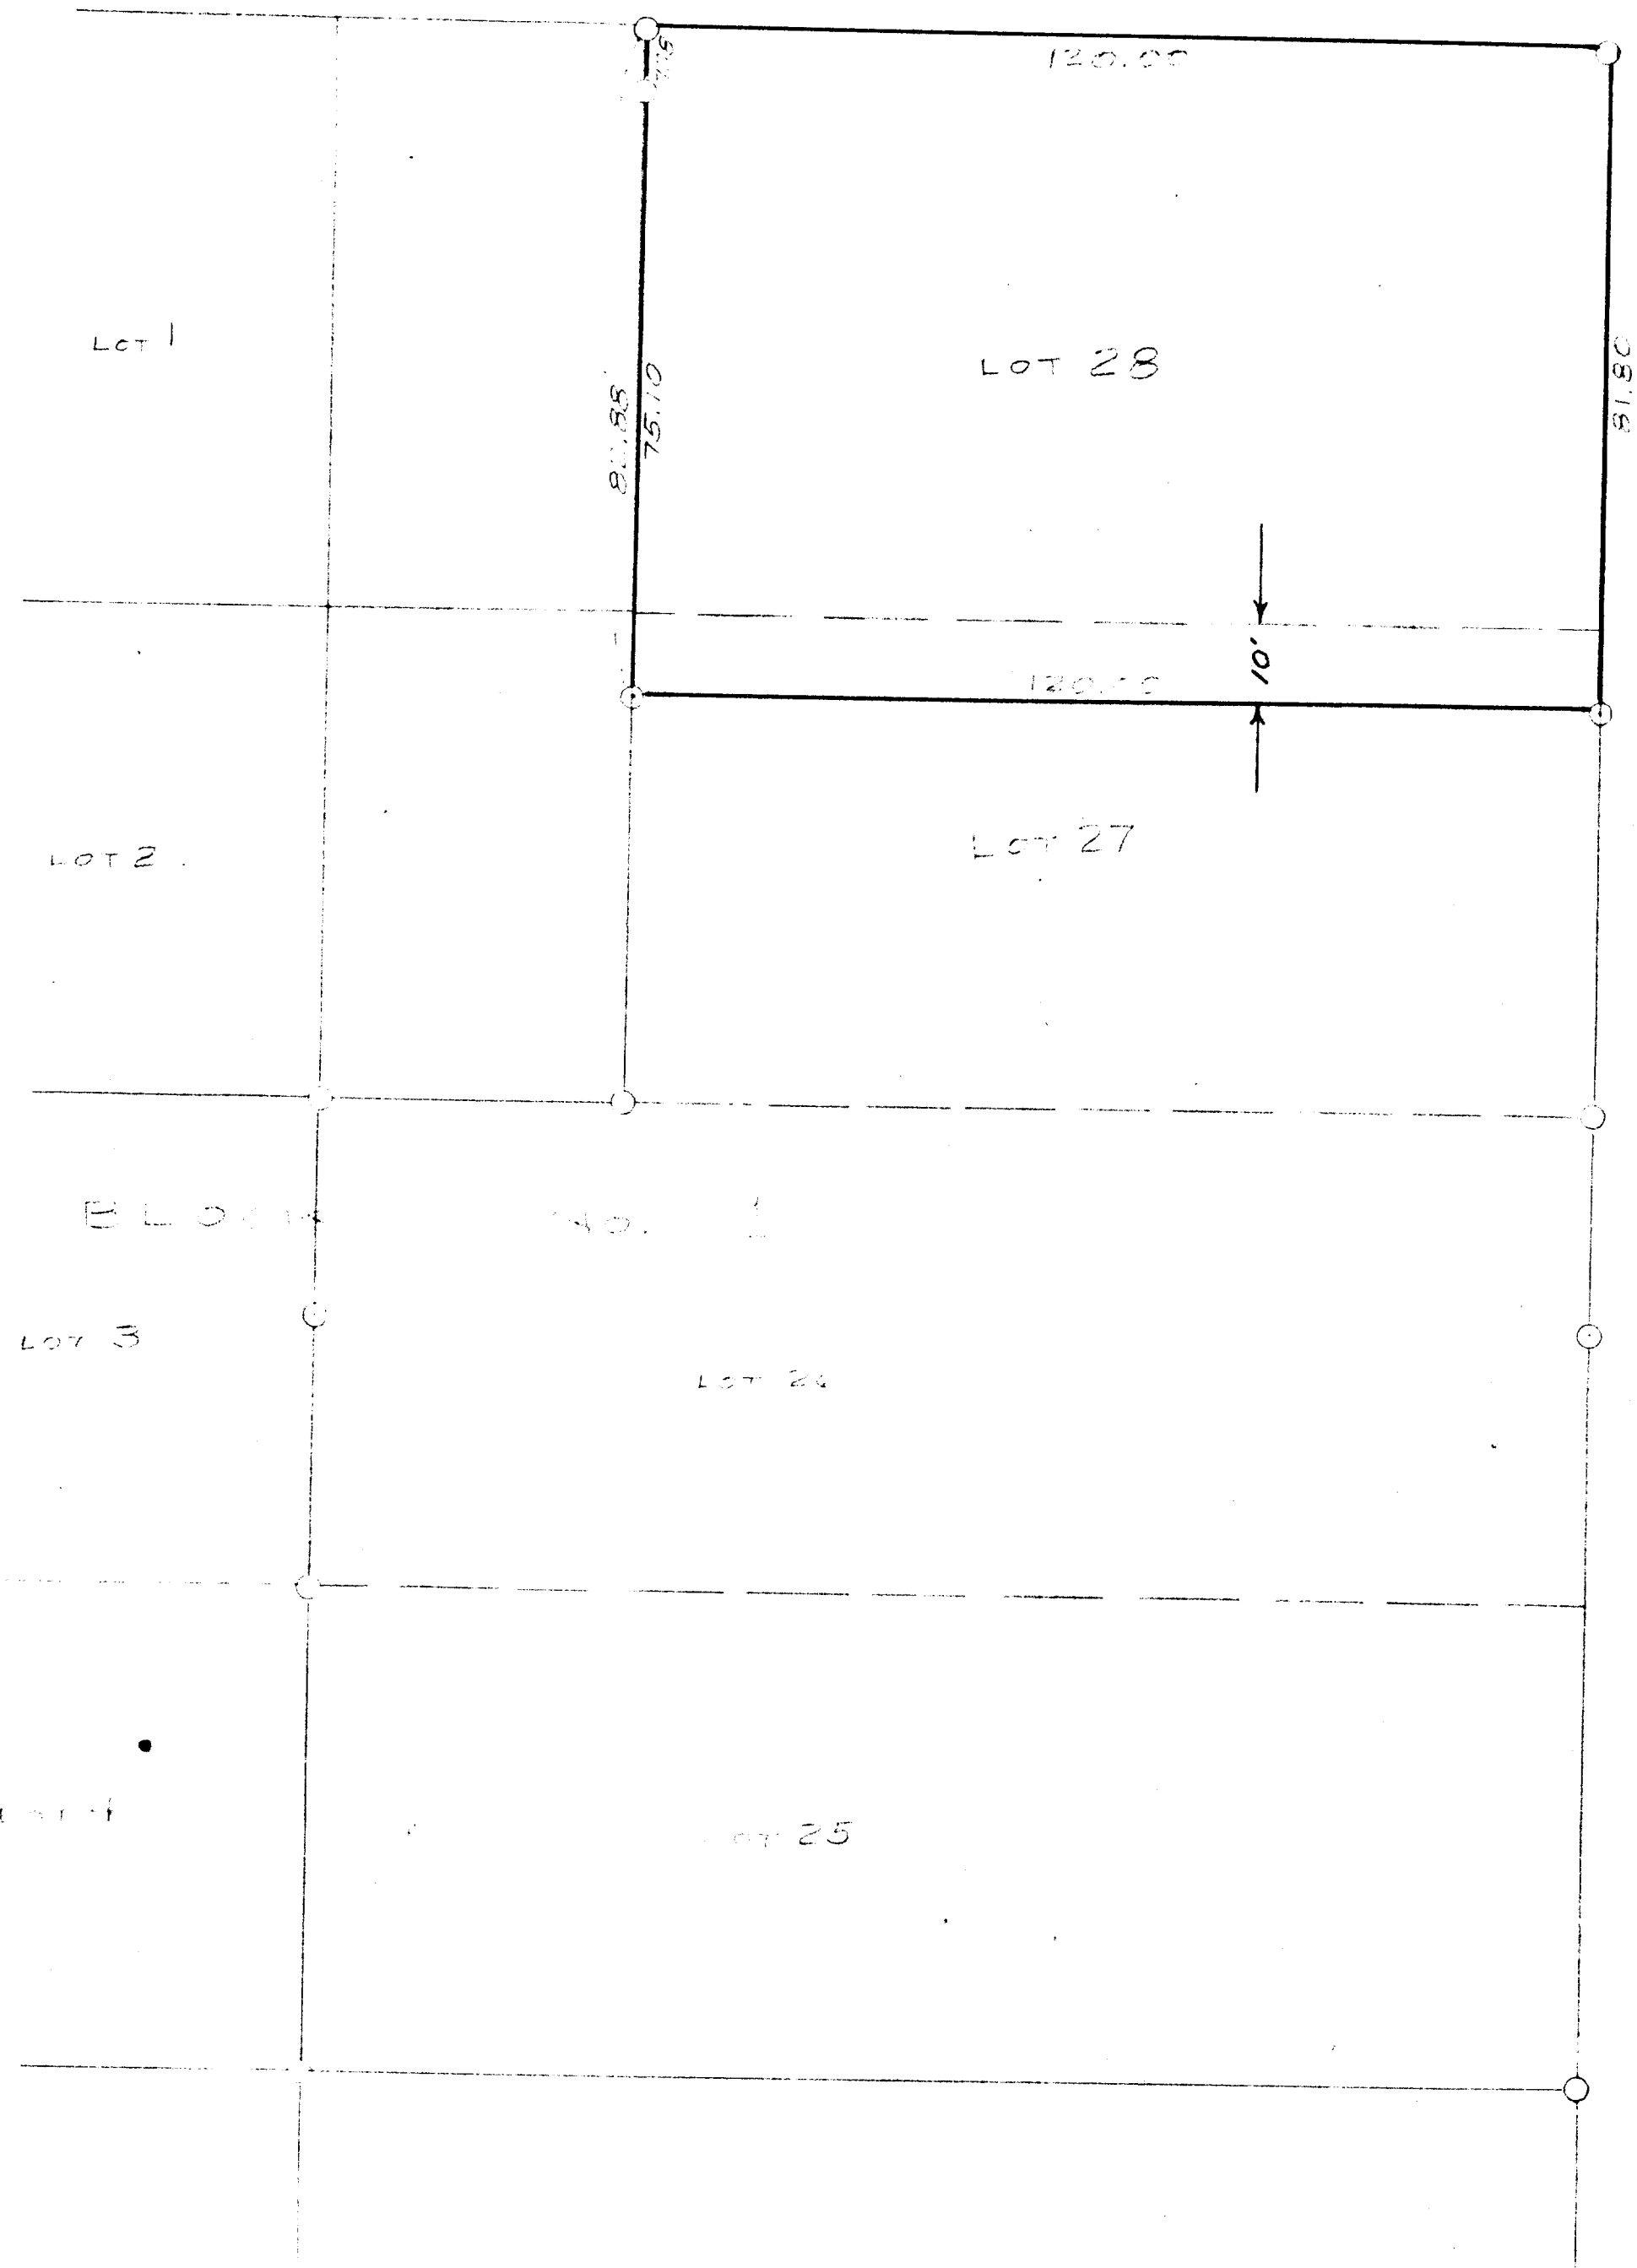


STATE HIGHWAY 36

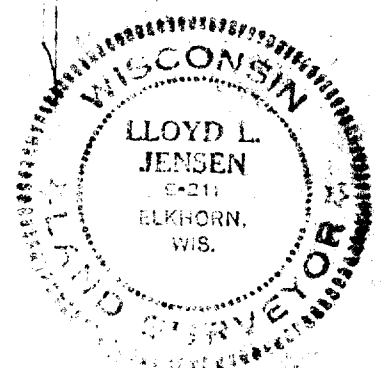

JOHNSON TRAP

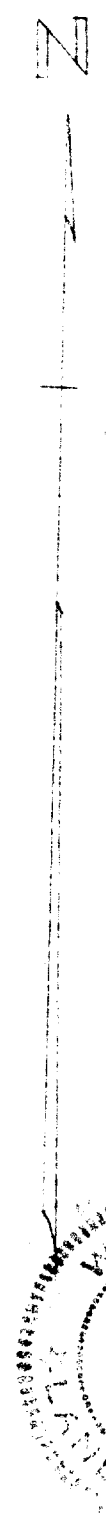

PLAT OF SURVEY
OF

THE EAST 120 FT. OF LOT 28, BLOCK 1
AND THE EAST 120 FT. OF THE NORTH
TEN FT. OF LOT 27, BLOCK 1 OF
HARBOR VIEW SUBDIVISION, WILLIAMS BAY,
WISCONSIN.

Lloyd L. Jensen
SURVEYOR

SCALE 1" = 20'

DATE JUNE 13, 1959