
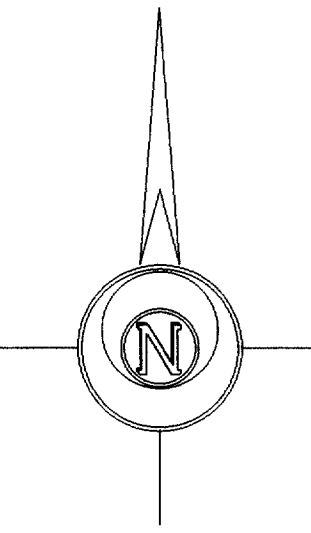


Topographic Map

and Tree Locations


on Part of Tax Parcel WWUP 00011, located in the Southwest 1/4 of Section 1 and the Northwest 1/4 of Section 12, Town 1 North, Range 16 East, Village of Williams Bay, Walworth County, Wisconsin.

Prepared for: Aurora University
350 Constance Boulevard
Williams Bay, Wisconsin 53191

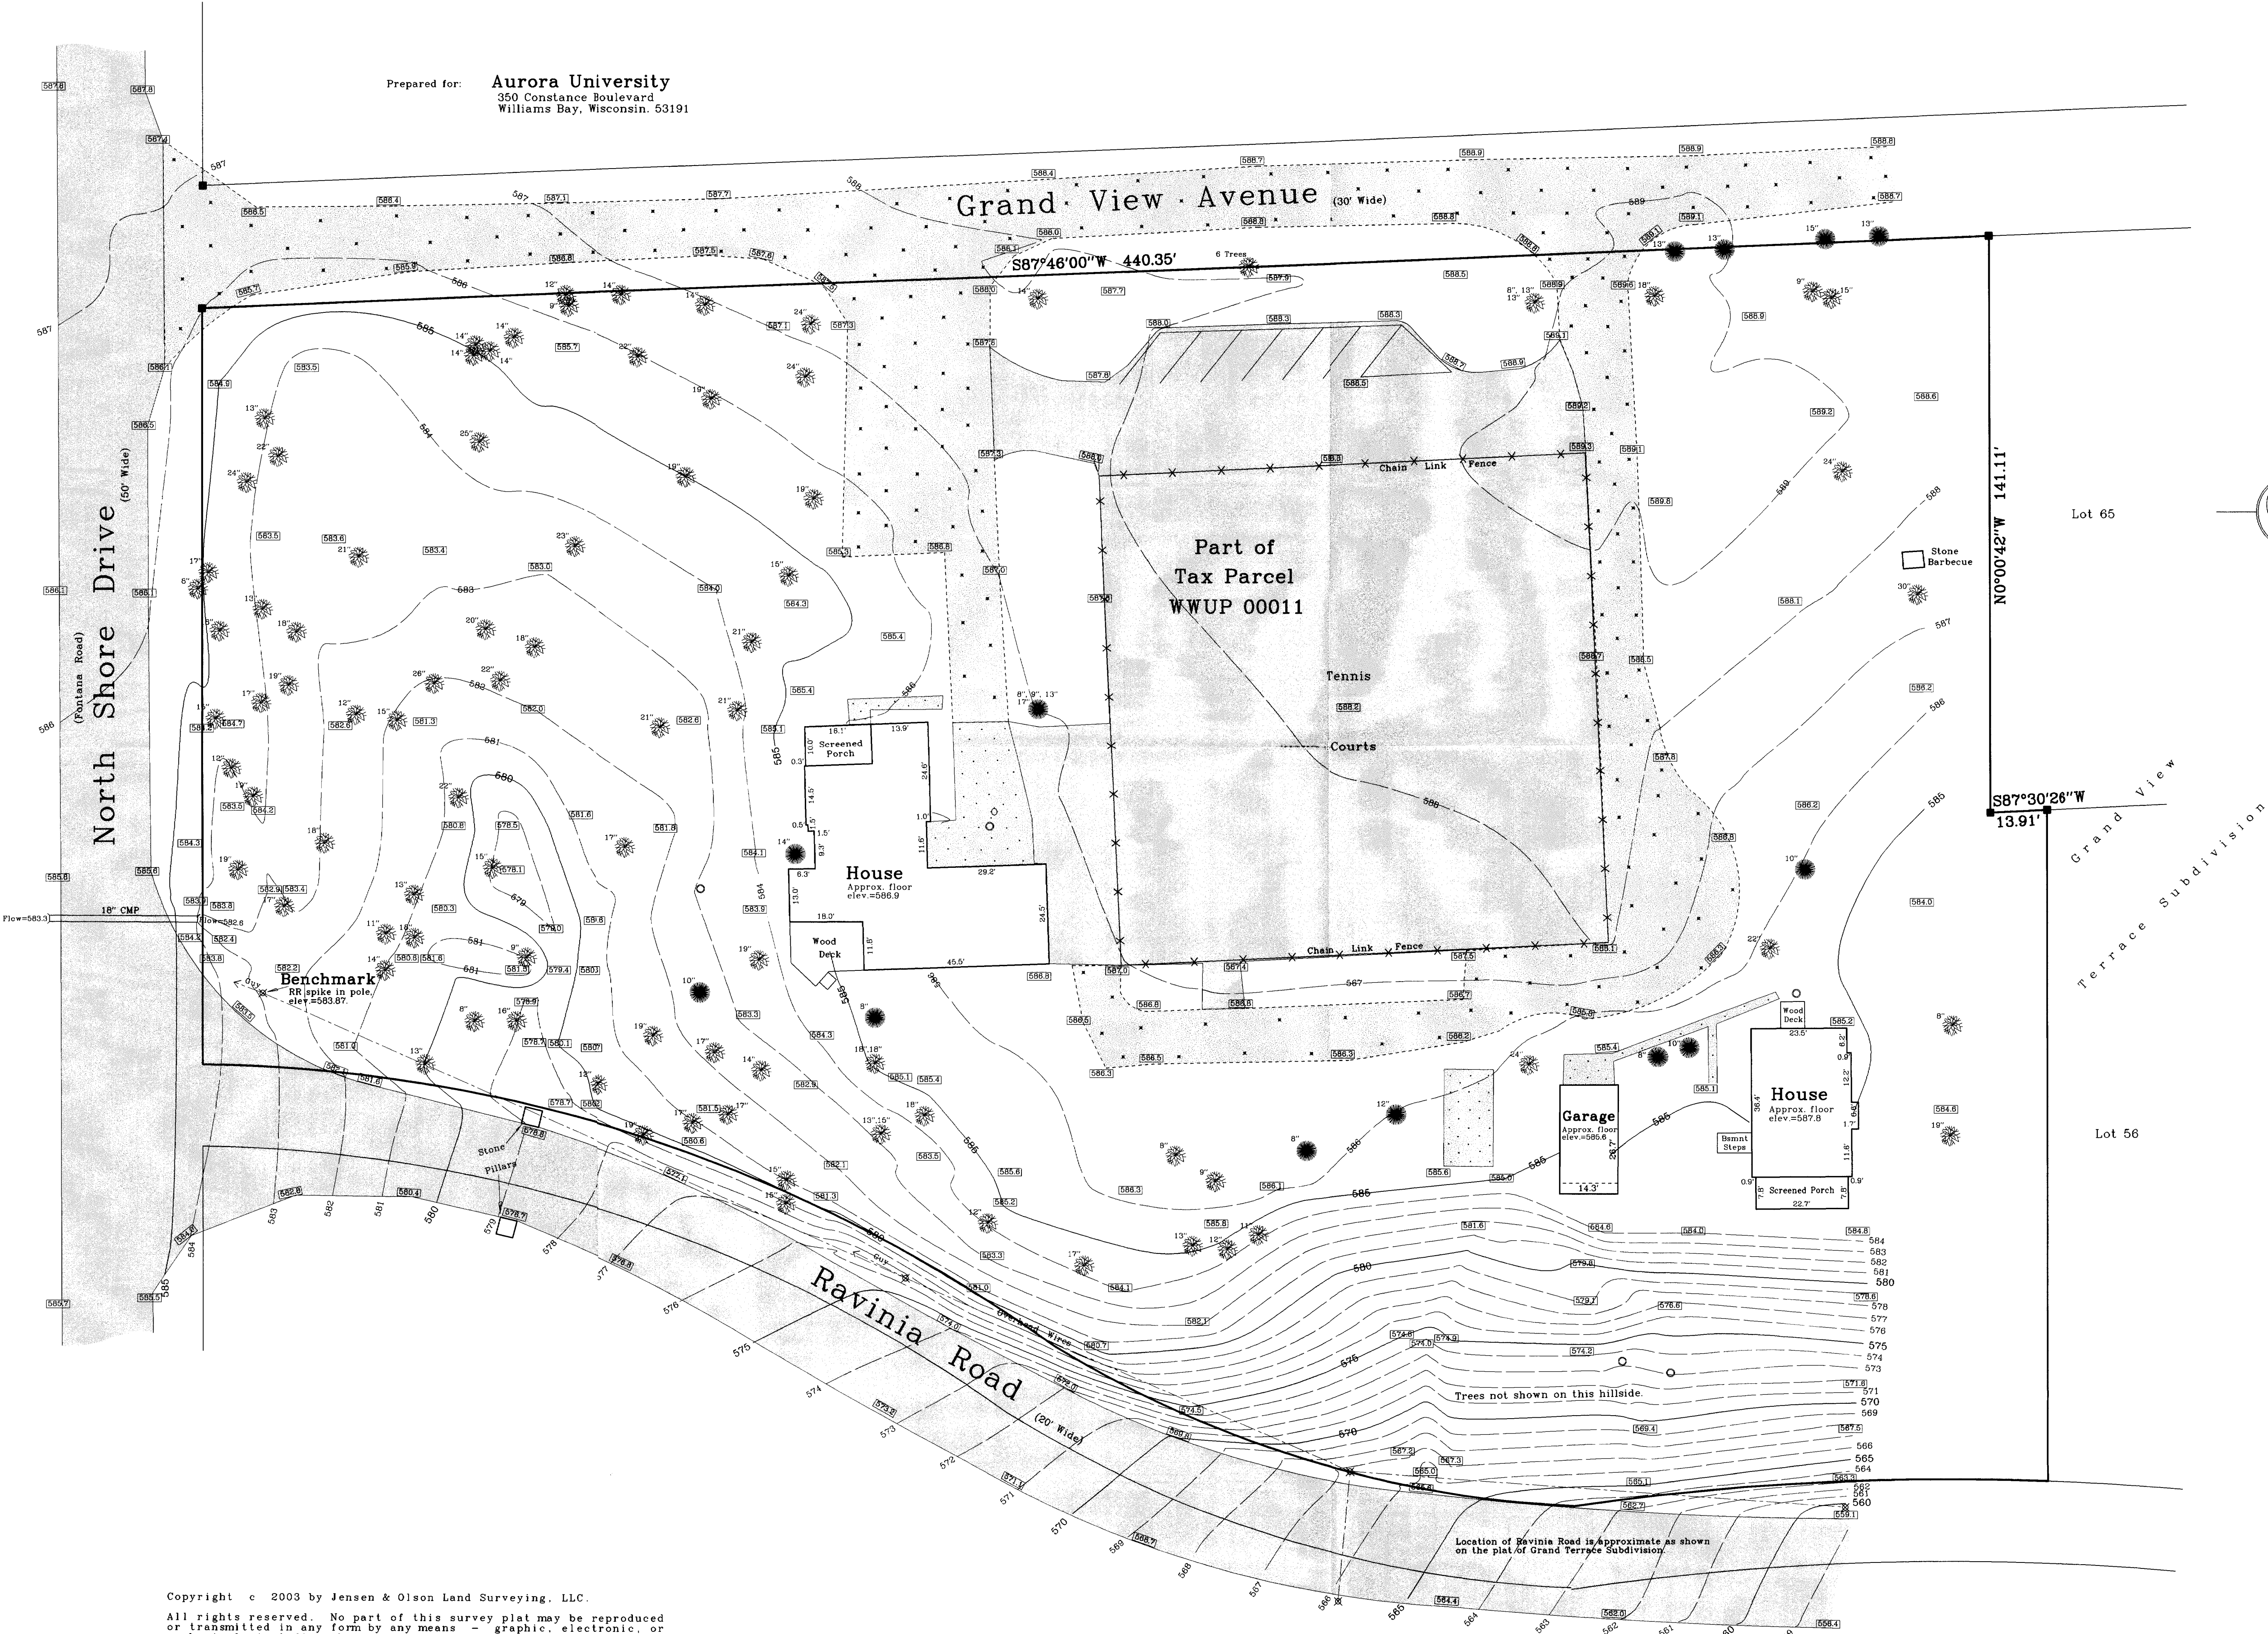

bearings reference to previous
 boundary of record

Survey date: November 17, 2003
Revisions:

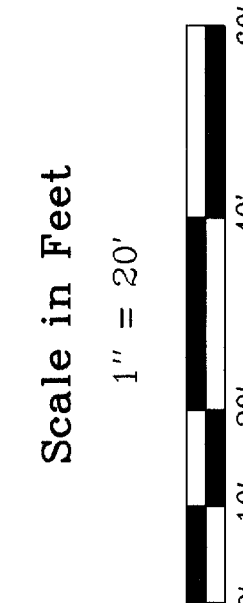

Jensen & Olson Land Surveying, LLC
45 South Wisconsin Street P.O. Box 322
Elkhorn, Wisconsin 53121
Telephone: (262) 723-3434
Facsimile: (262) 723-8044

- Legend
- Point of Beginning
 - Recorded Information
 - Utility Pole
 - Concrete Surface
 - Asphalt Surface
 - Gravel Surface
 - Water Valve

Sheet 1 of 1 Sheets.
Job Reference Number
2003.197

2003.197

Copyright © 2003 by Jensen & Olson Land Surveying, LLC.
All rights reserved. No part of this survey plat may be reproduced or transmitted in any form by any means - graphic, electronic, or mechanical, including photocopying, tracing, or information storage and retrieval systems - without permission in writing from Douglas G. Olson, Jensen & Olson Land Surveying, LLC.

JAN 30

KW

WWUP-11

011-1802