


PLAT OF SURVEY

OF

EAST 75' LOT 32 LOCH VISTA CLUB SUBDIVISION No 1.
WILLIAMS BAY, WISCONSIN.

UPPER LOCH VISTA DRIVE

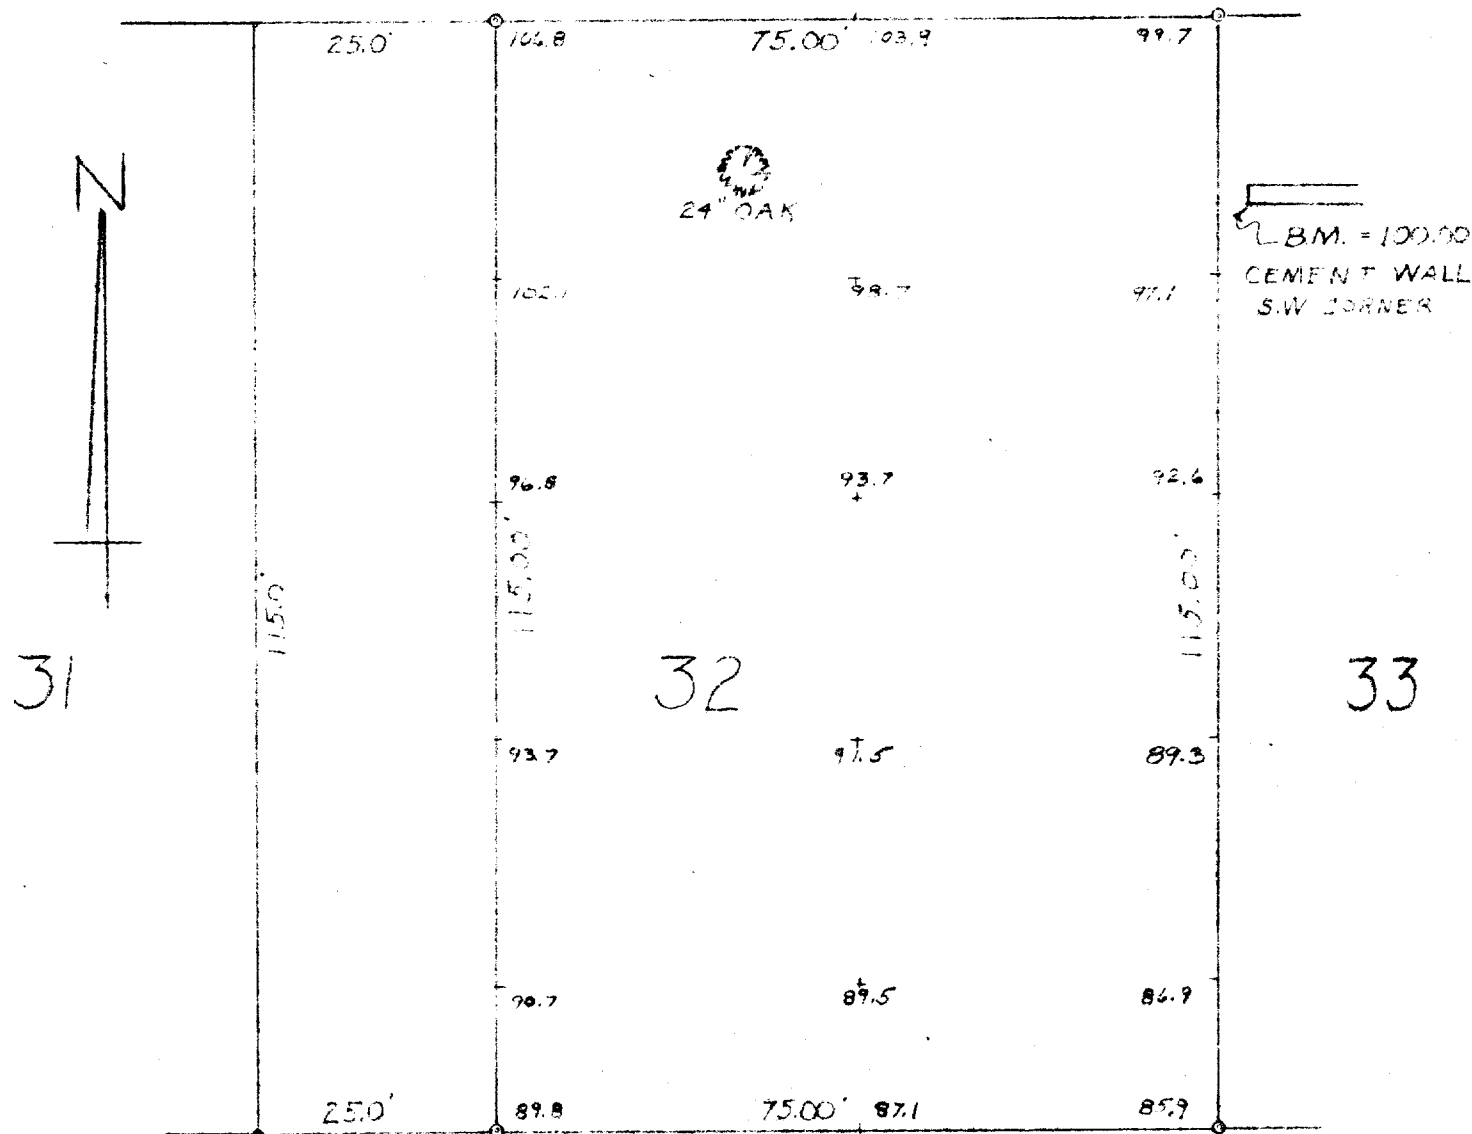

SURVEY AND PLAT BY

JENSEN & JOHNSON
CIVIL ENGINEERS AND SURVEYORS

Elkhorn, Wisconsin

LEGEND

- — Iron Pipe
 - — Concrete Monument
- Scale 1" = 20'

WE CERTIFY: That we have surveyed the above described property and that the plat shown hereon is an accurate survey and a true representation thereof and correctly shows the exterior boundary lines and all divisions of said property.

Date MARCH 1963

Lloyd L. Jensen
LLOYD L. JENSEN, Partner

Wisconsin Registered Land Surveyor, No. S-211

LV-25

11-180

11-180