


denotes iron pipe


* Verify exact number with Village Building Inspector

Scale
1" = 40'

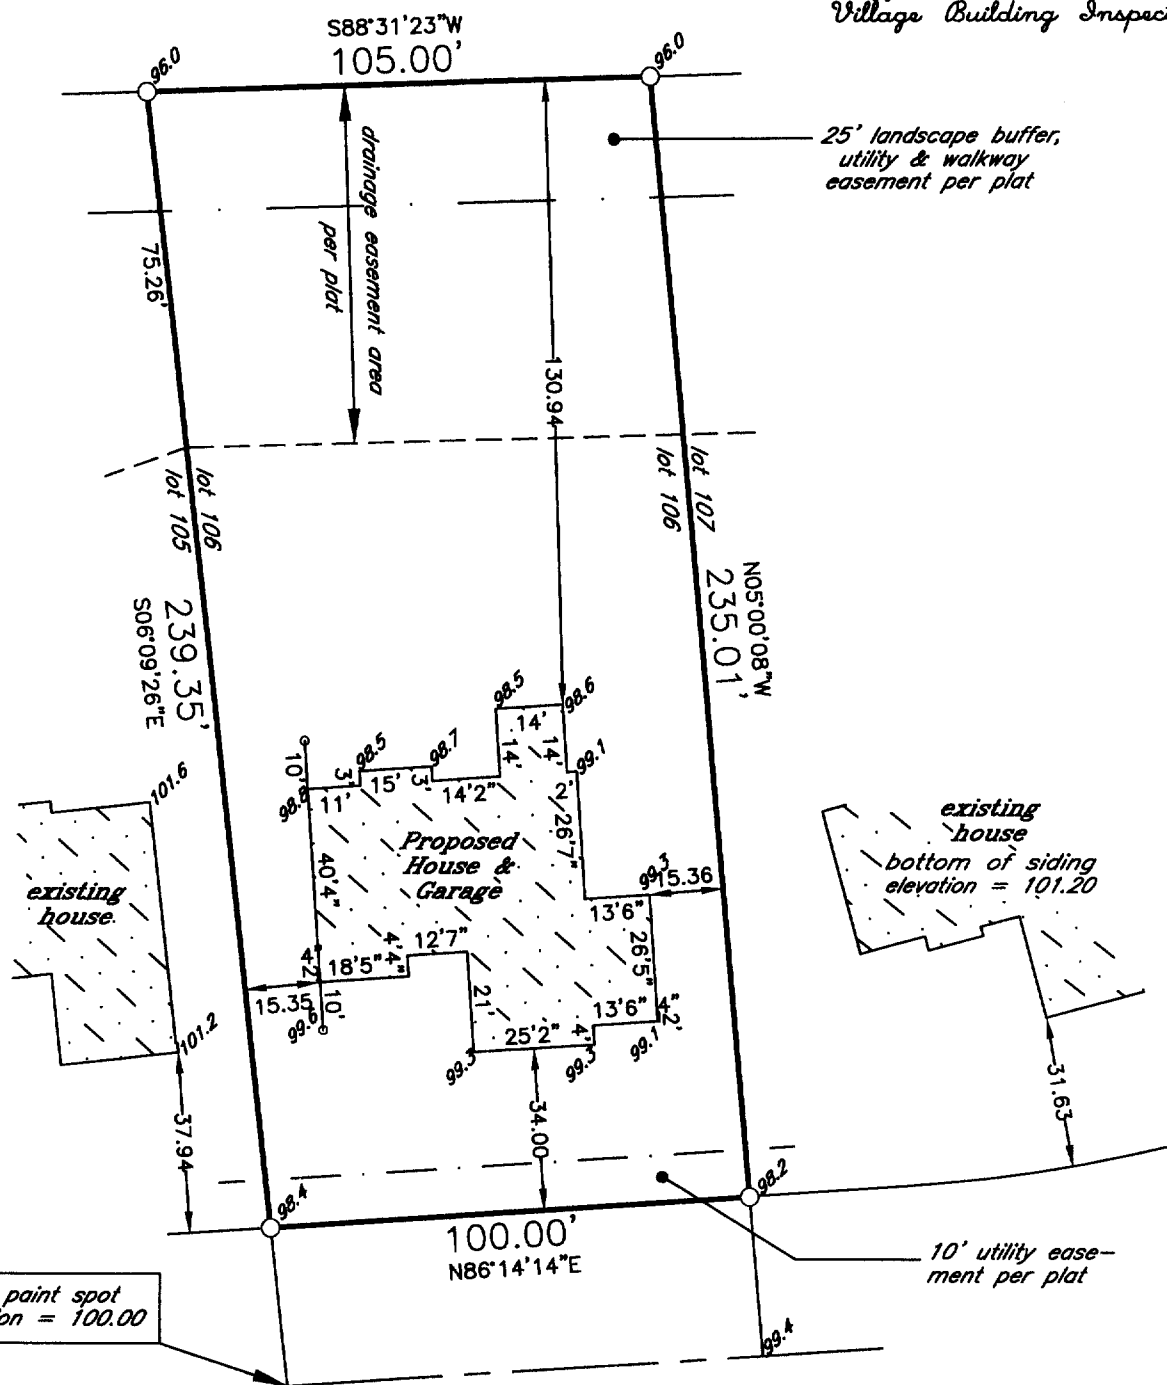

Fair Oaks Drive

* outside finish grade = EL 101.00 (advisory only) - top of foundation = EL 101.67 (advisory only) unless otherwise determined in writing by Village Building Inspector

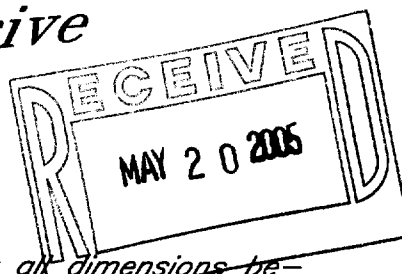

Proposed building field staked true size. Contractor to verify all dimensions before building by same and adhere to drainage plan in effect for this subdivision. Refer to a current title report for easements or restrictions which may affect the use of this site that are not shown on the recorded subdivision plat.

J.K.R. SURVEYING, INC.
8121 22ND AVENUE
KENOSHA, WI 53143



I hereby certify that this property was surveyed under my direction and this plat is a true representation thereof.

J.K.R.
Reg. Land Surveyor
April 20, 2005

Plat of Survey of
LOT 106 BLOCK 1 IN
LAKEWOOD TRAILS NORTH SUBDIVISION
in NW1/4 Section 1-1-16
VILLAGE OF WILLIAMS BAY
WALWORTH COUNTY, WIS.

-for-
Maerzke Bros., Inc.

WLAKW 00006

011-1913