


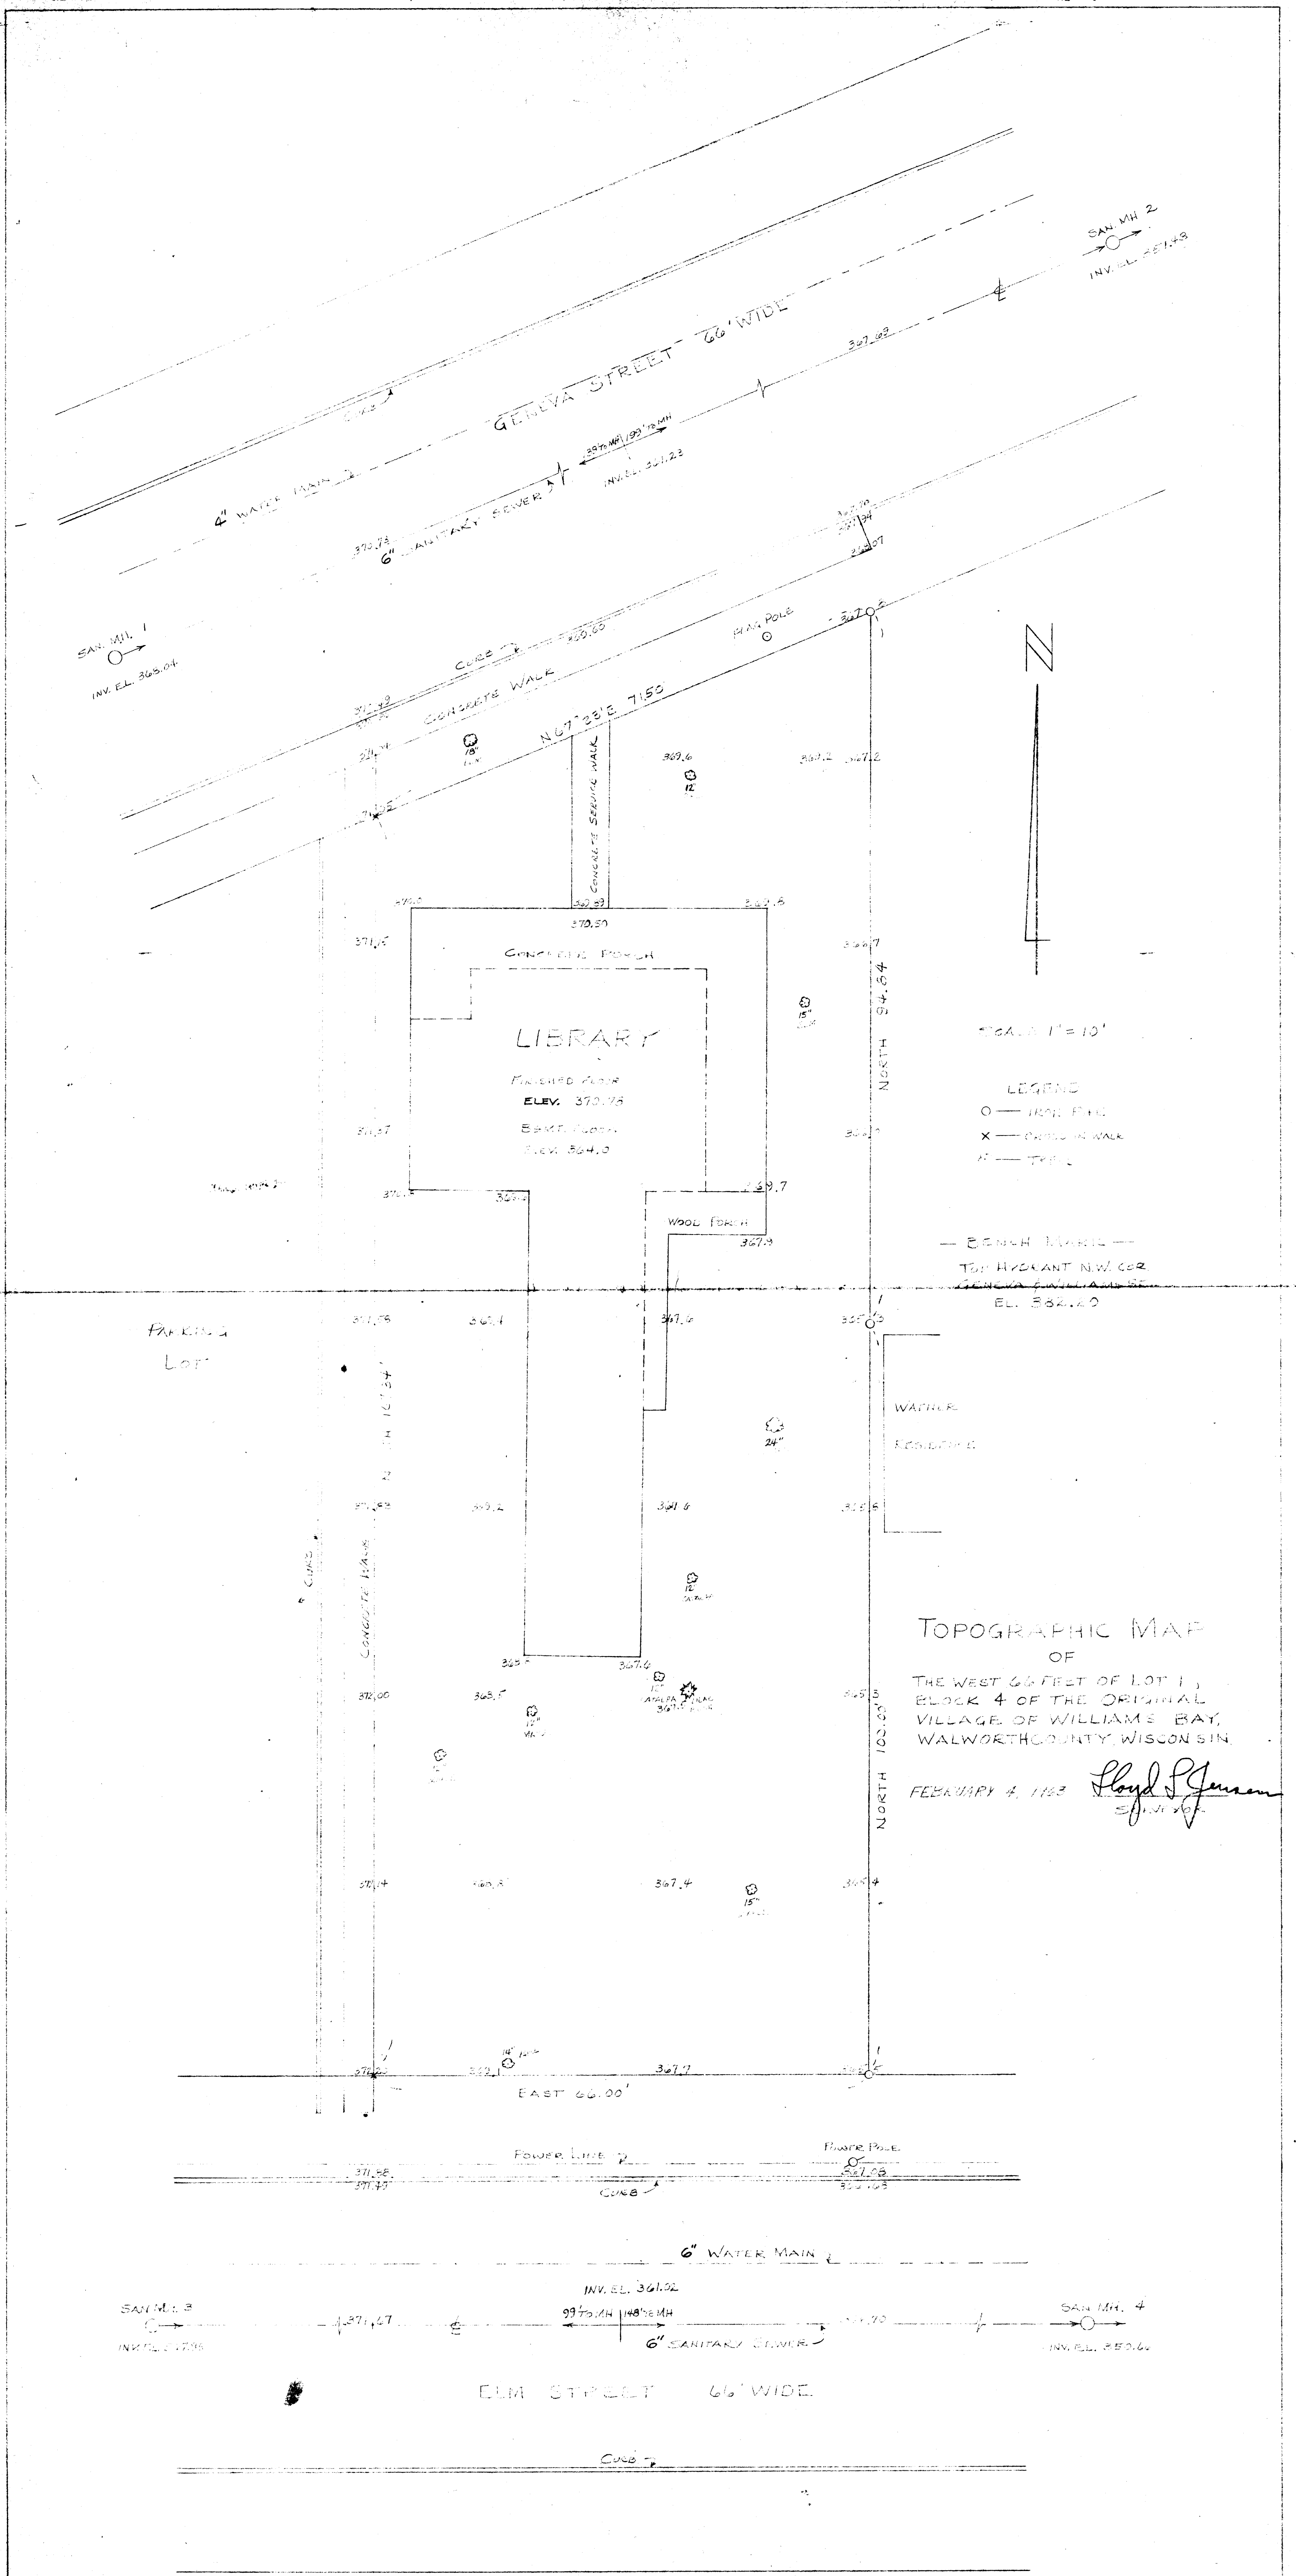

SAN. MH. 1
INV. EL. 368.04

SAN. MH. 2
INV. EL. 361.43

GENEVA STREET 66' WIDE

4\"/>

6\"/>

CONCRETE WALK

CONCRETE SERVING WALK

PLANK POLE

N

SCALE 1"=10'

LEGEND

- O — IRON PIPE
- X — CROSS IN WALK
- M — TREE

— BENCH MARK —
TOP HYDRAULIC NW COR
GENEVA & WILKINSON ST.
EL. 382.20

PARKING LOT

WAGNER RESIDENCE

TOPOGRAPHIC MAP

OF
THE WEST 66 FEET OF LOT 1,
BLOCK 4 OF THE ORIGINAL
VILLAGE OF WILLIAMS BAY,
WALWORTH COUNTY, WISCONSIN.

FEBRUARY 4, 1903

Lloyd J. Jensen
ENGINEER

EAST 66.00'

POWER LINE 2

POWER POLE

6\"/>

INV. EL. 361.02

6\"/>

SAN. MH. 3
INV. EL. 370.06

SAN. MH. 4
INV. EL. 350.66

ELM STREET 66' WIDE

CURB