


NW COR. OF NE 1/4 OF NE 1/4
OF SEC. II, T1N, R16E

NE COR. SEC. II,
T1N, R16E

WILLIAMS BAY — FONTANA ROAD

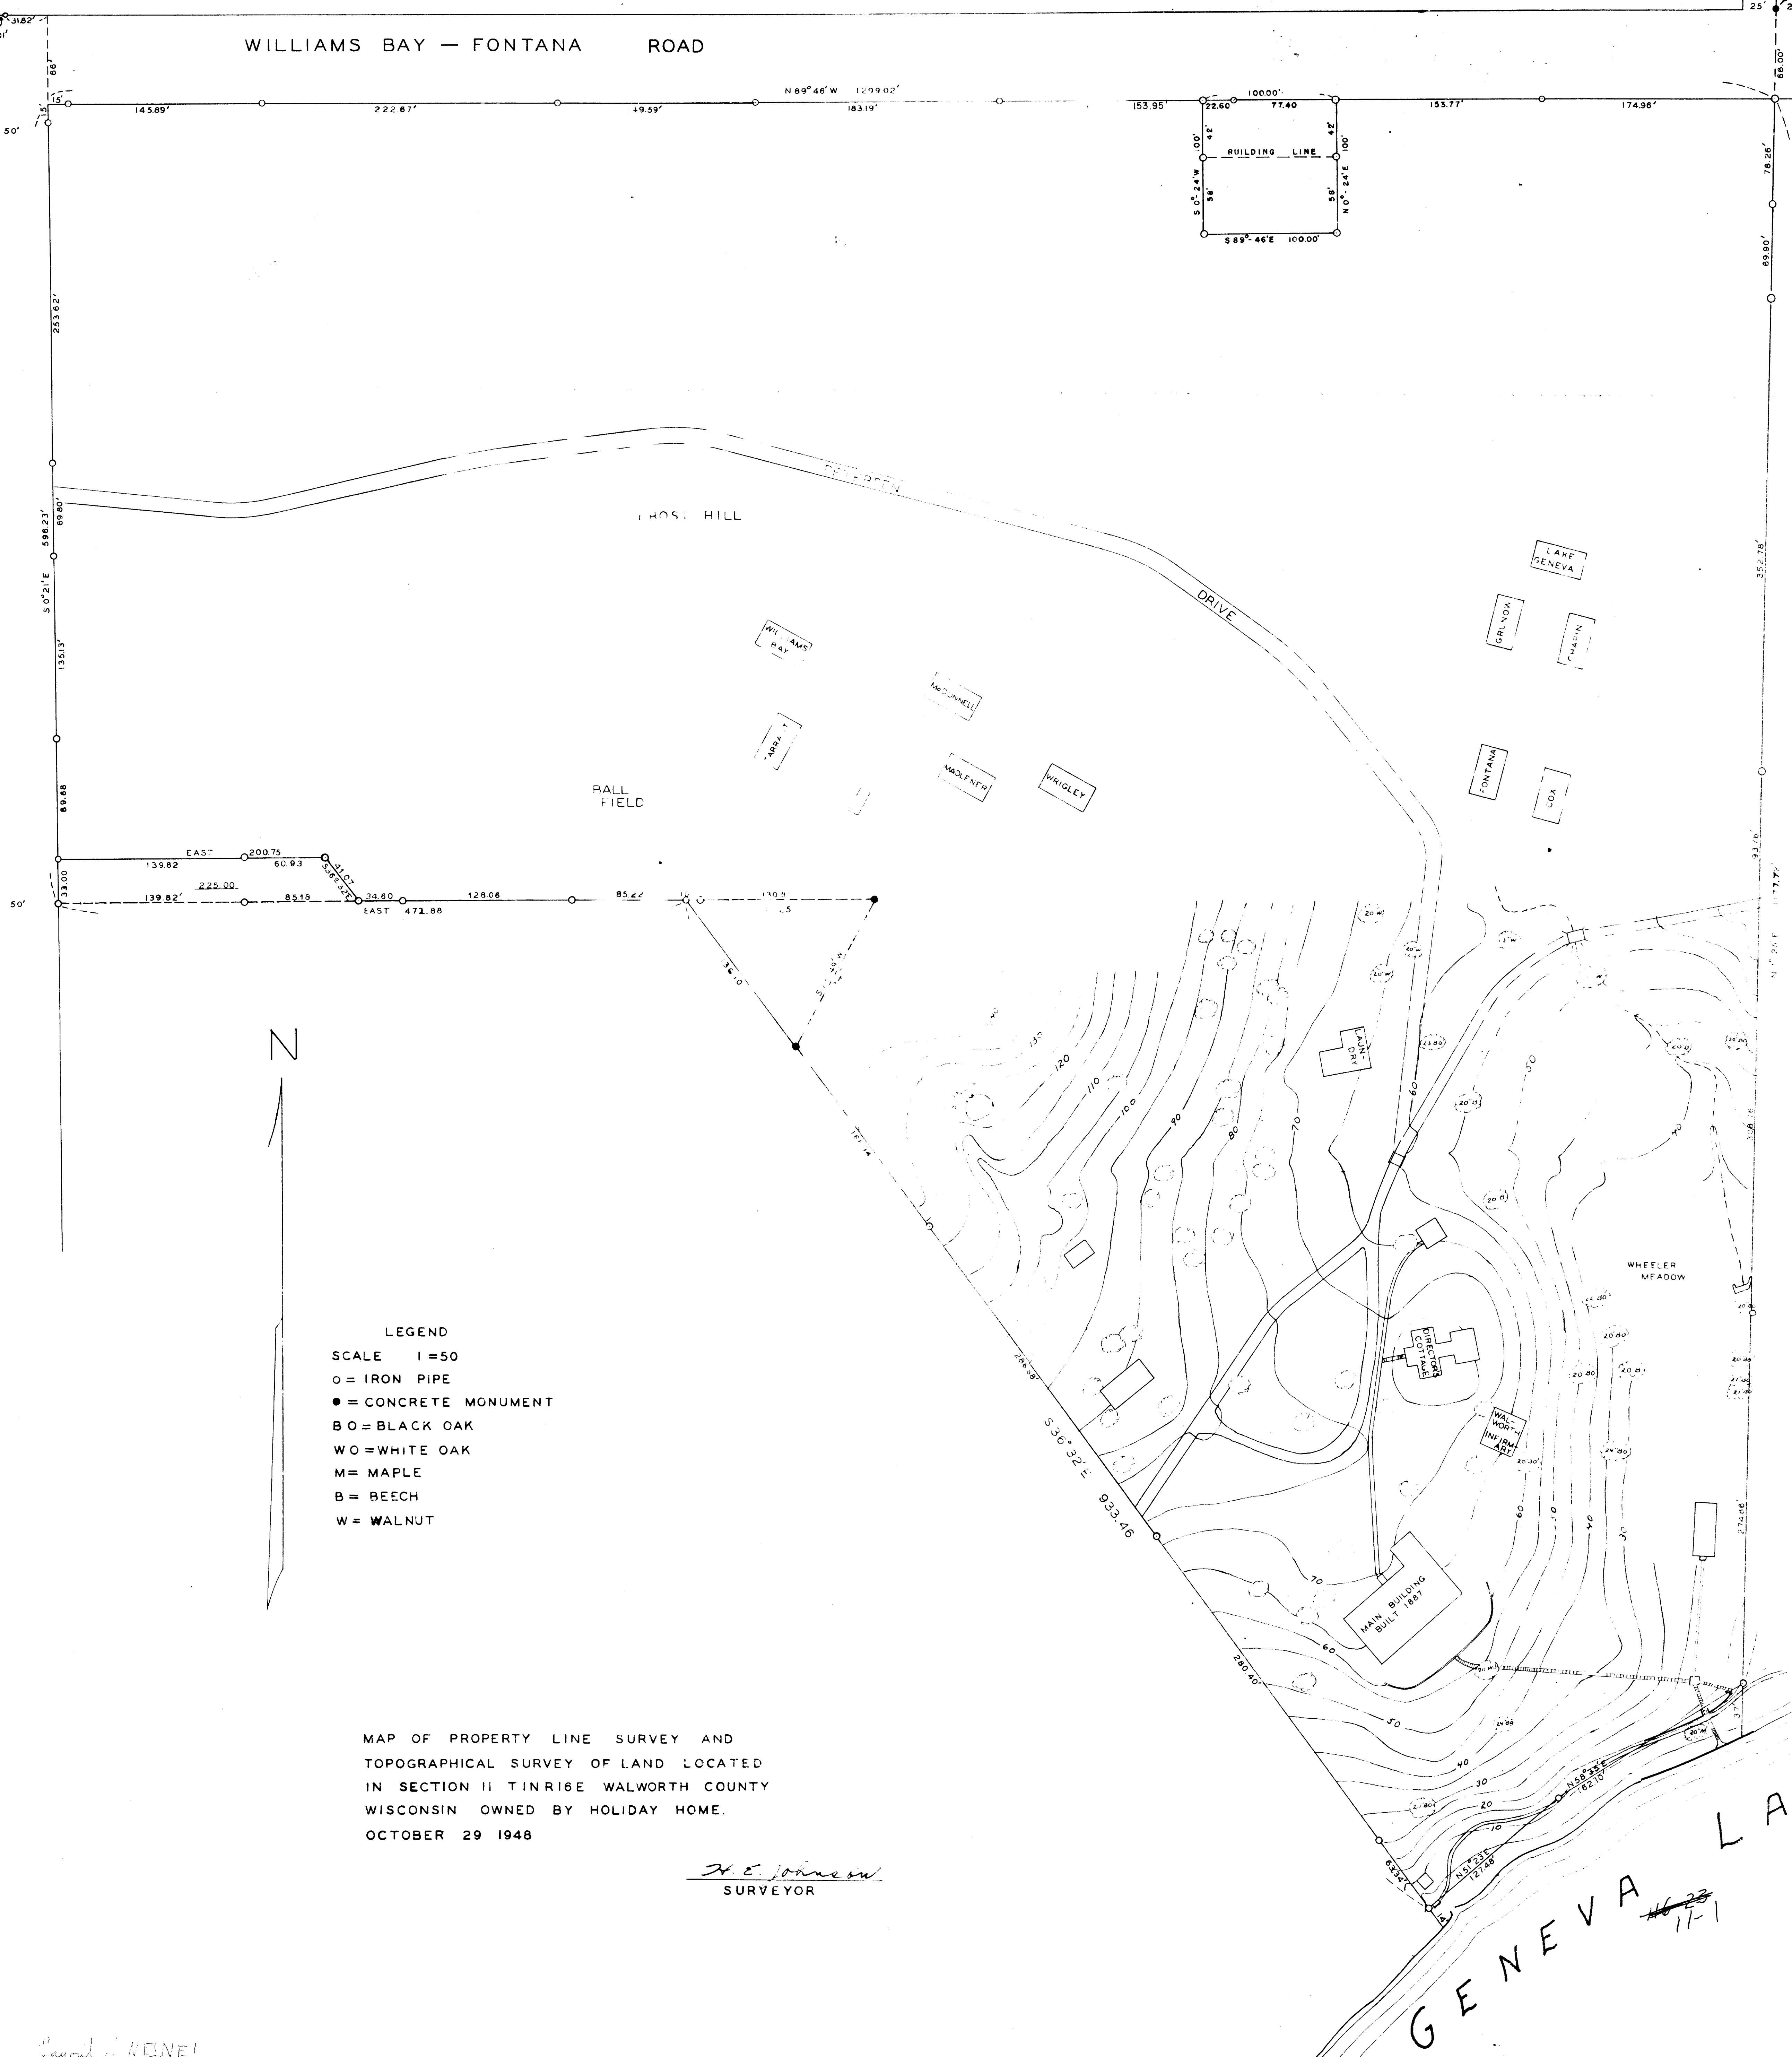

LEGEND
SCALE 1"=50'
○ = IRON PIPE
● = CONCRETE MONUMENT
BO = BLACK OAK
WO = WHITE OAK
M = MAPLE
B = BEECH
W = WALNUT

MAP OF PROPERTY LINE SURVEY AND
TOPOGRAPHICAL SURVEY OF LAND LOCATED
IN SECTION II T1N R16E WALWORTH COUNTY
WISCONSIN OWNED BY HOLIDAY HOME.
OCTOBER 29 1948

H. E. Johnson
SURVEYOR

GENEVA LAKE

Payroll: WELFEL