
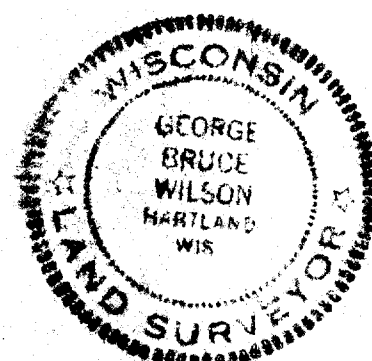


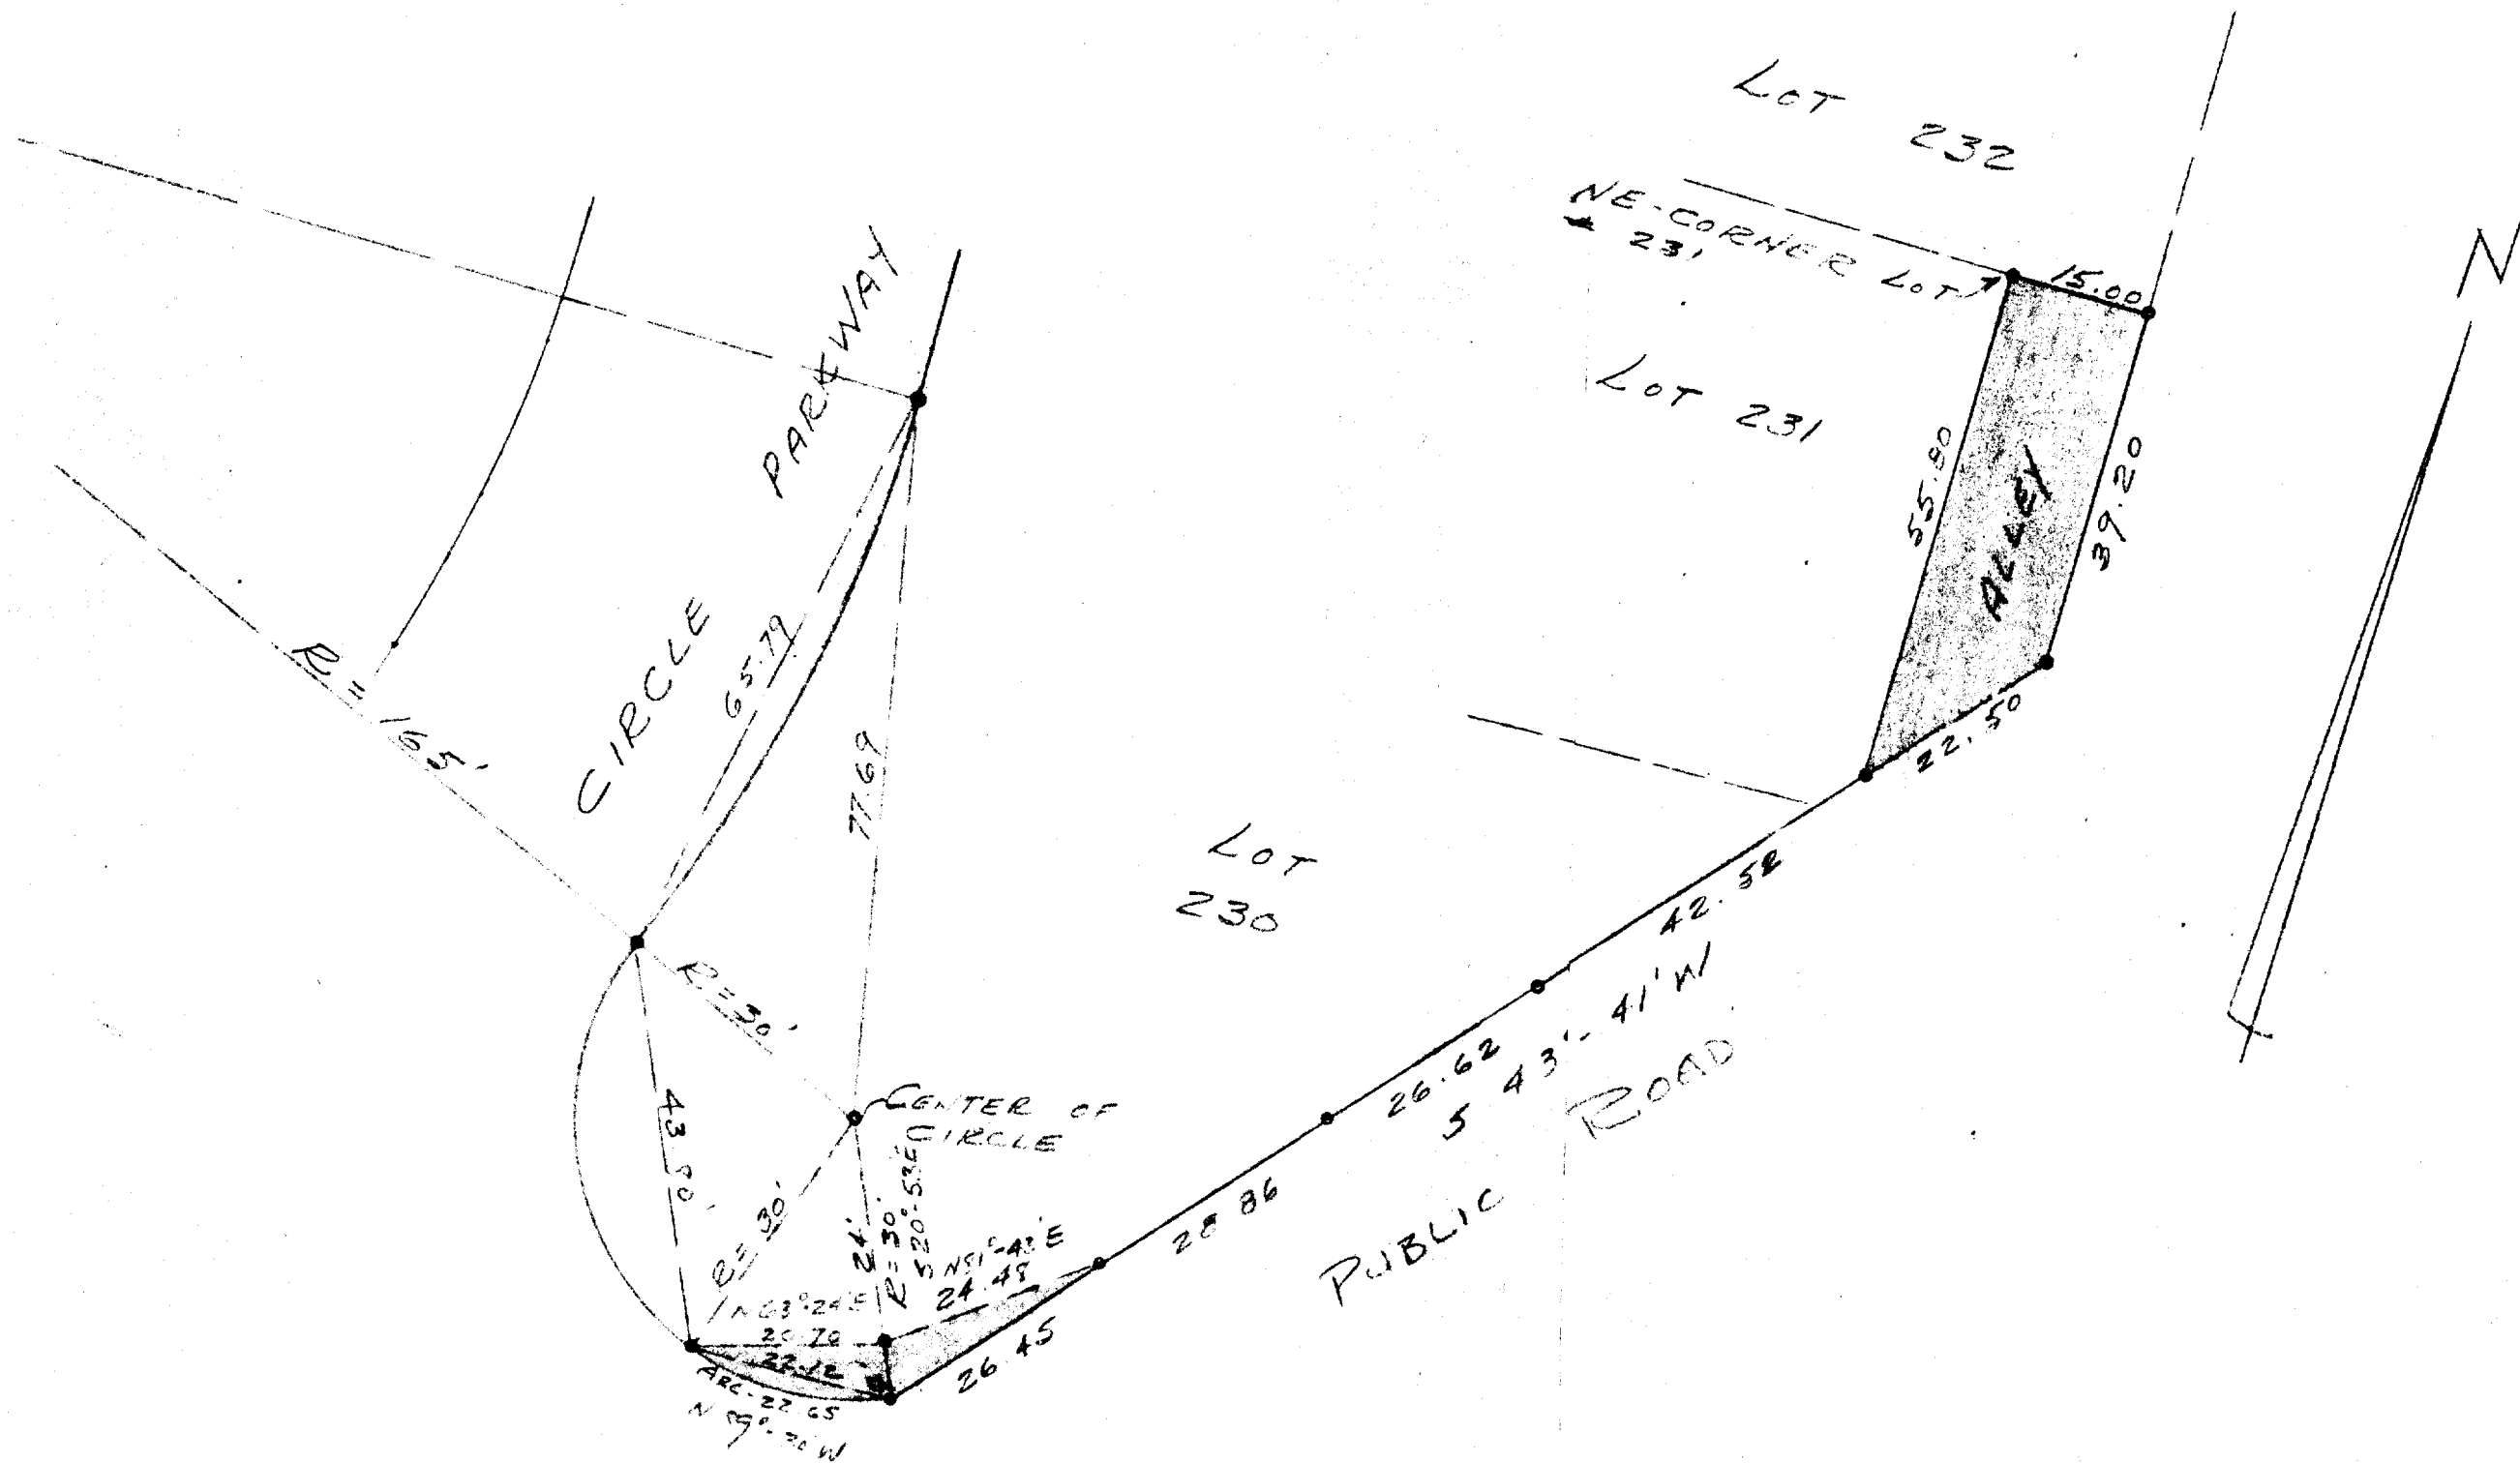

11-200 J

PLAT OF SURVEY OF PART OF LOTS 230-231-232 3RD ADD'N TO CEDAR POINT PARK WILLIAMS BAY, WISCONSIN. <i>George P. Wilson</i> SURVEYOR	
SCALE 1" = 20'	24-10-05