



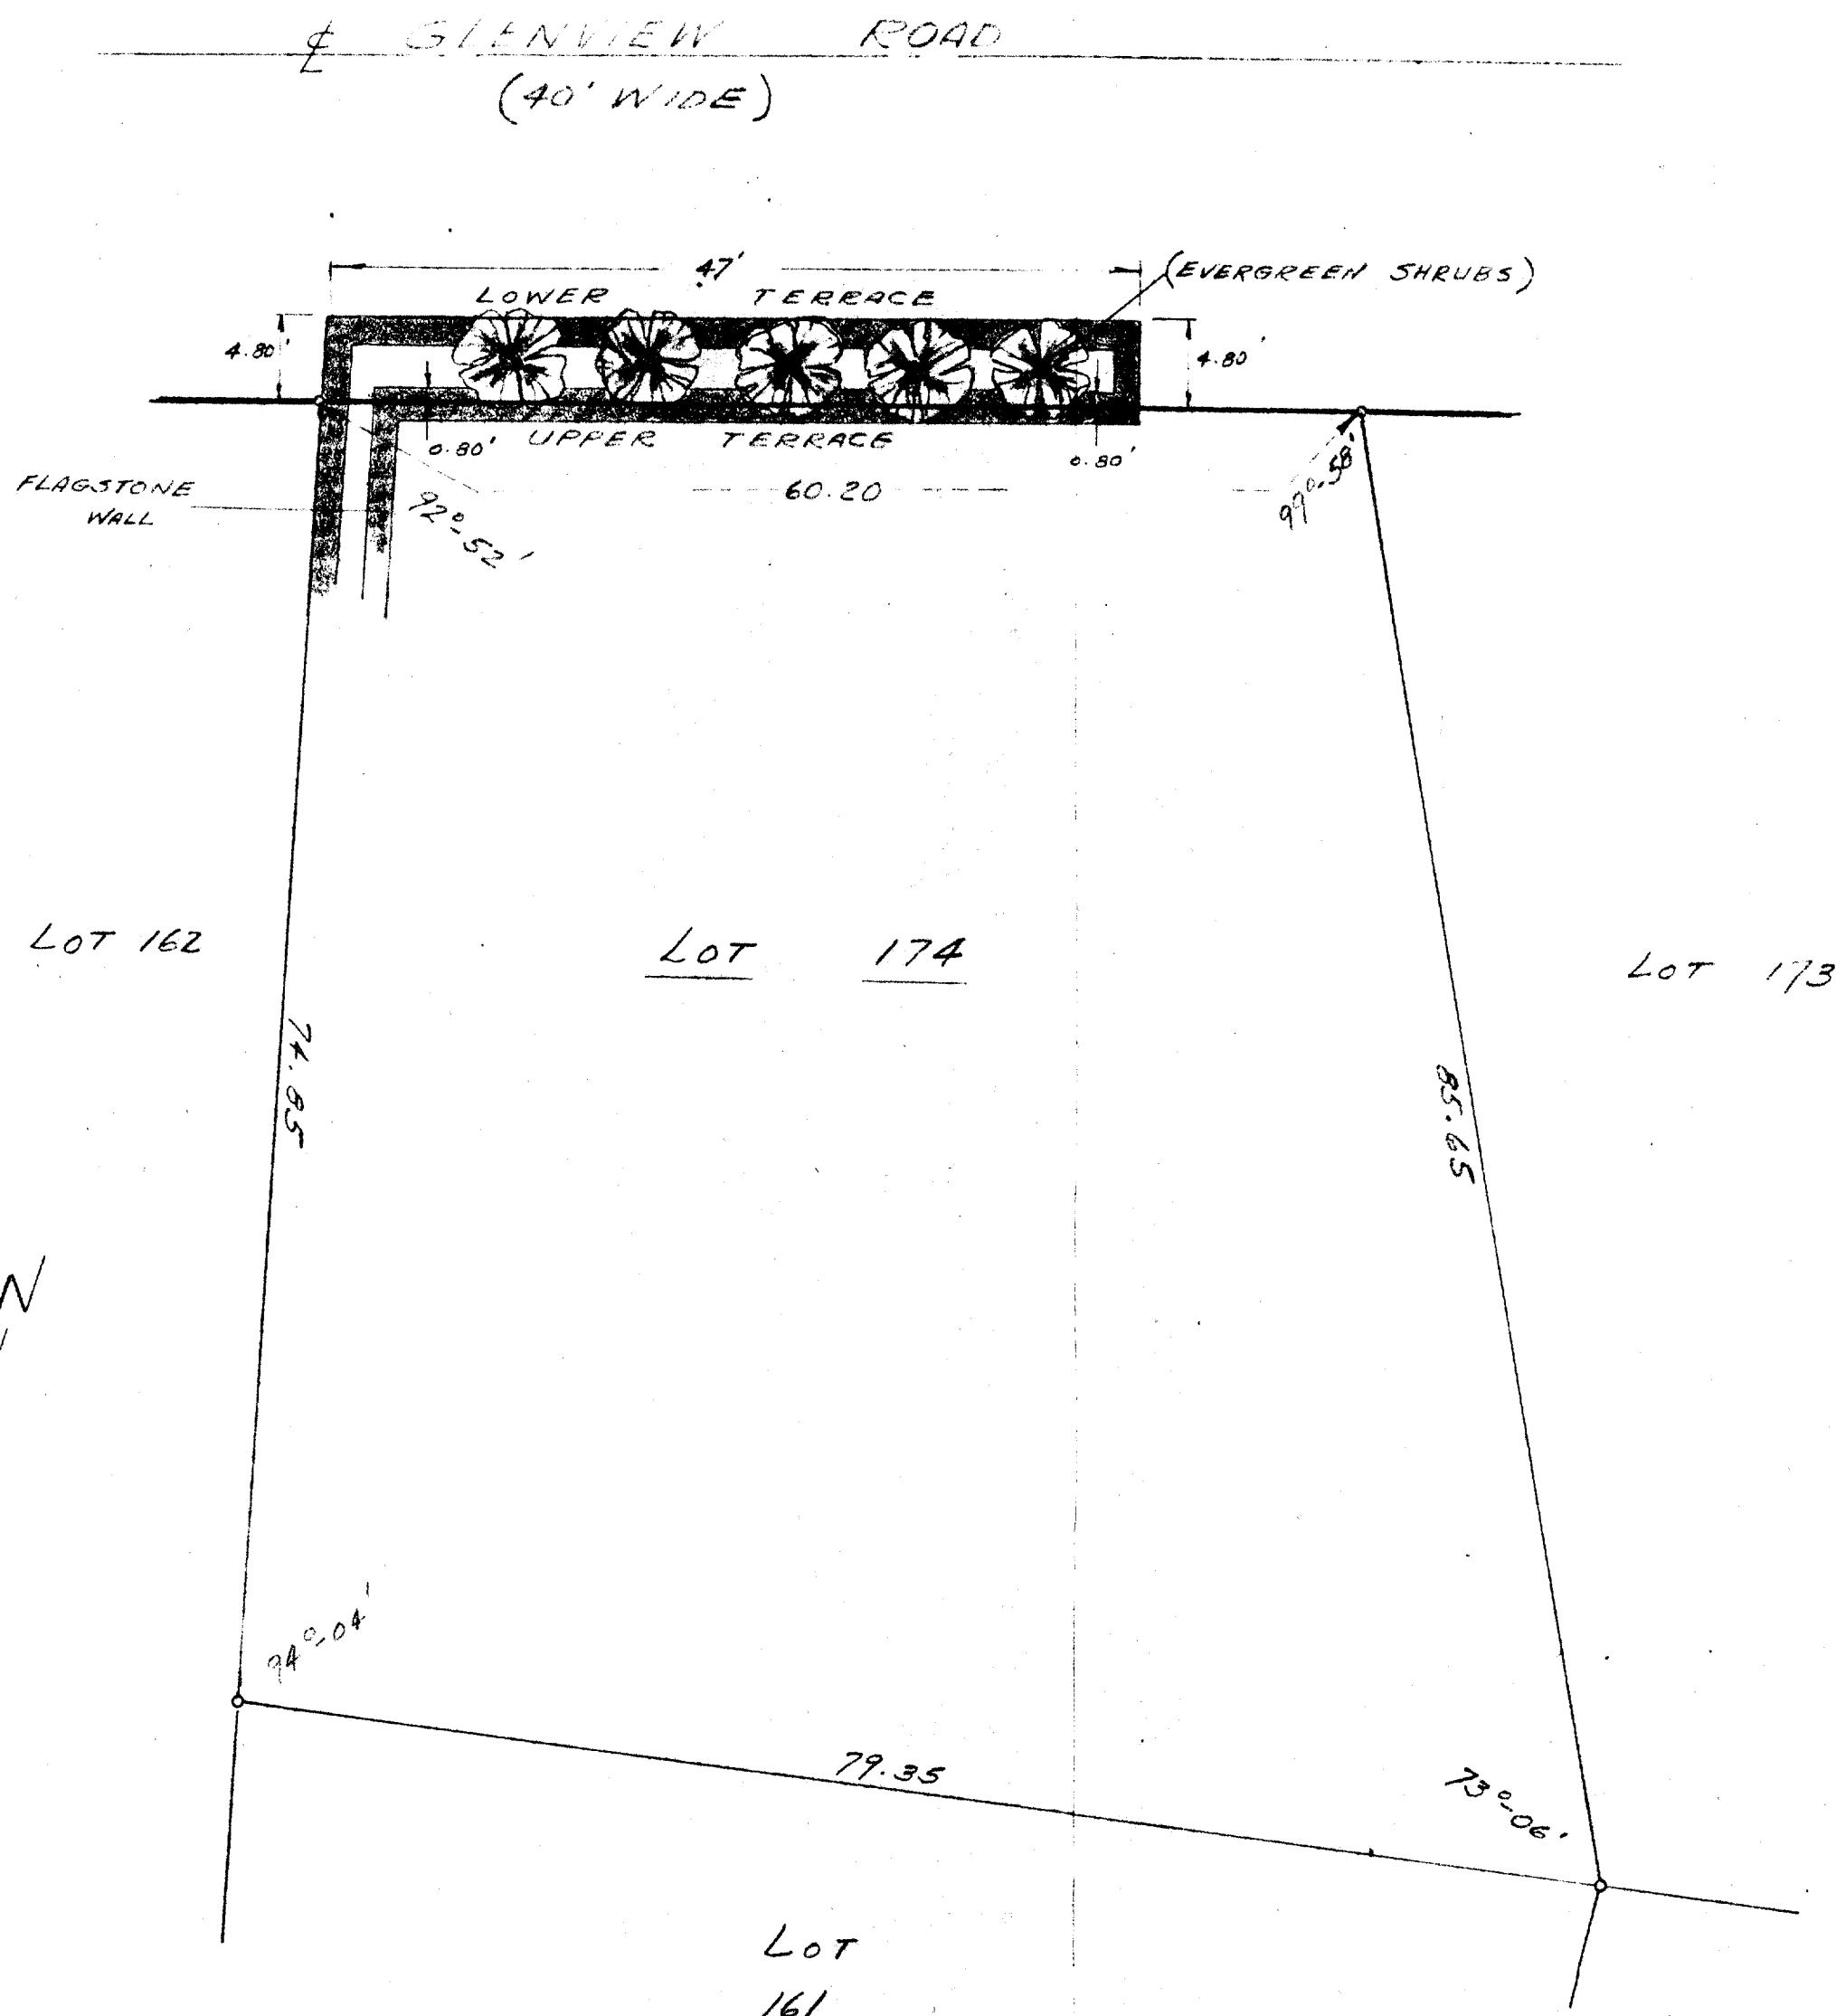

LEGEND

o - IRON STAKE

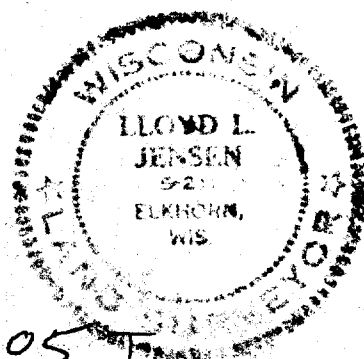

11-205 J

PLAT OF SURVEY OF

LOT 174 CEDAR POINT PARK
 2ND ADDITION, VILLAGE OF
 WILLIAMS BAY, WALWORTH COUNTY,
 WISCONSIN.

Lloyd L. Jensen
 SURVEYOR

SCALE 1" = 10'

DATE JAN. 3, 1967

WCP2-66