



**OF**

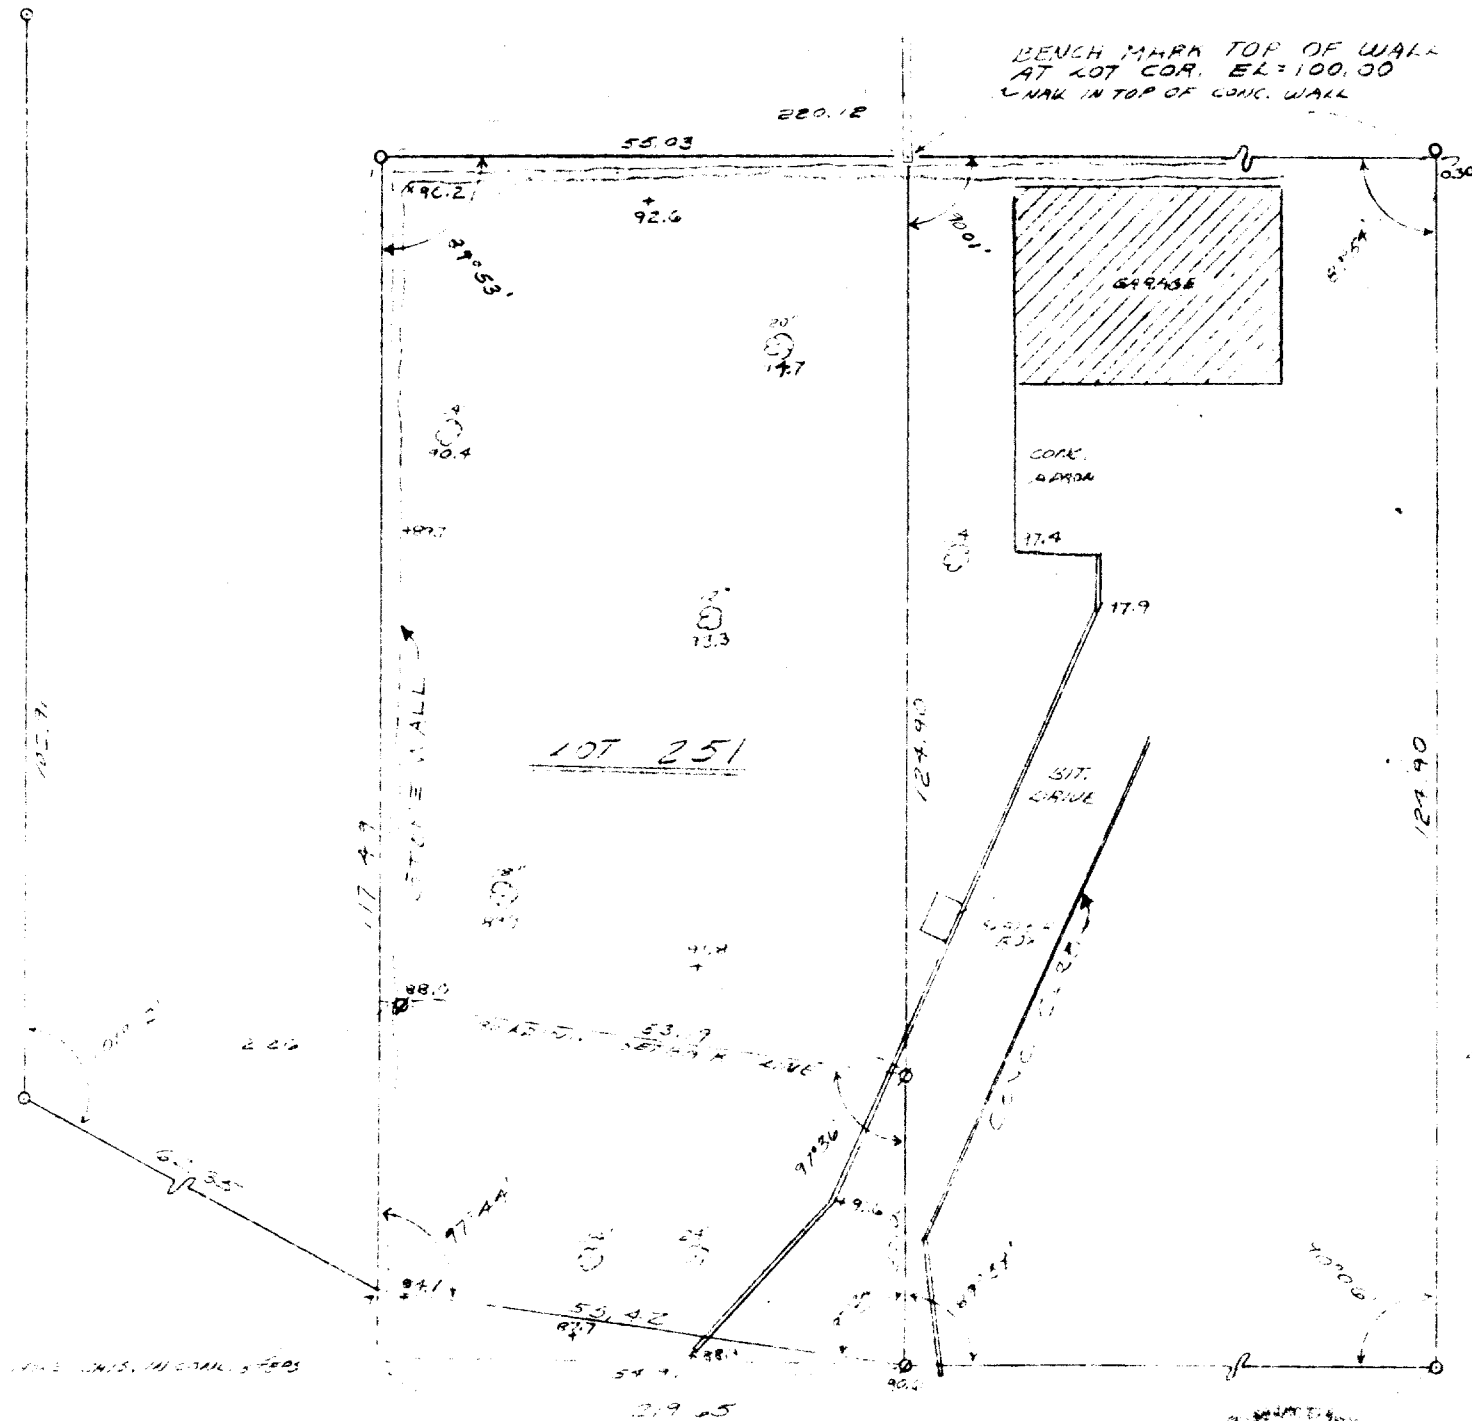

CIRCLE 5 <sup>270</sup> 1947-1948 X

**JENSEN & JOHNSON, INC.**  
CIVIL ENGINEERS AND SURVEYORS

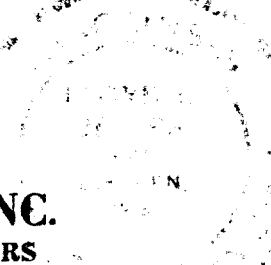

**INC.**  
**VORS**

Scale 1" = 20'

Date JUNE 1971

LLOYD L. JENSEN.

Wisconsin Registered Land Surveyor, No. S-211