


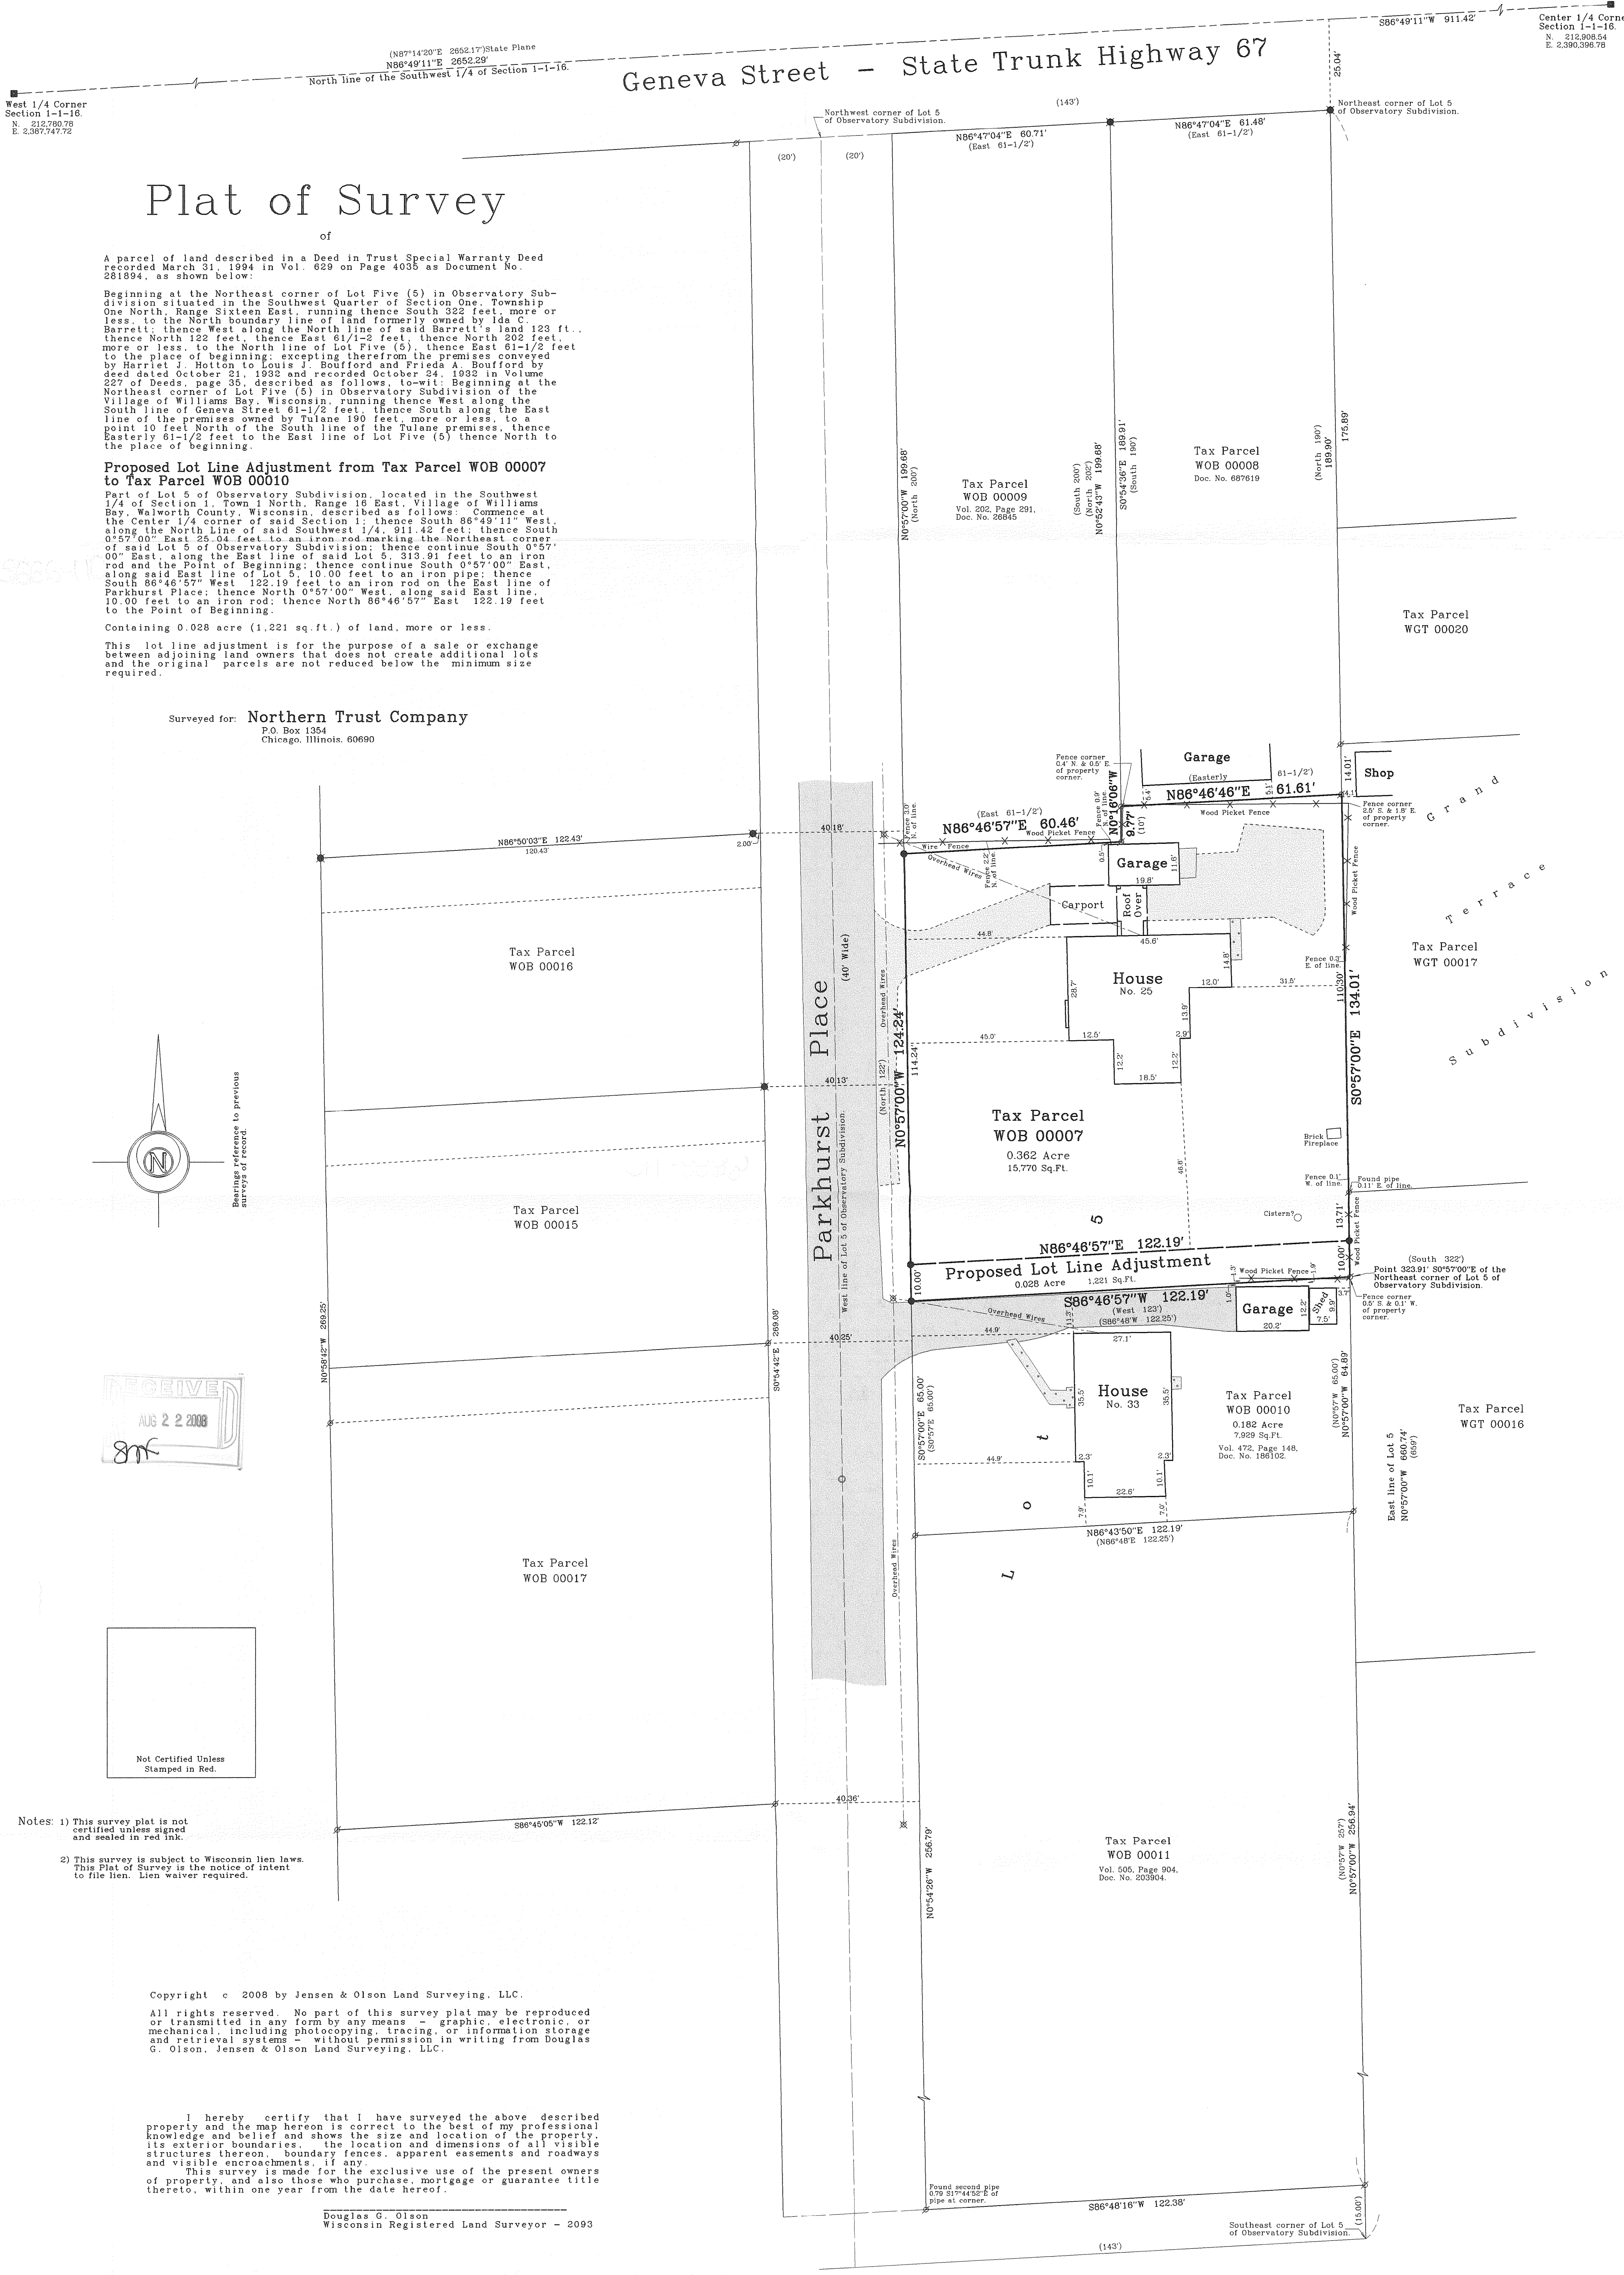

2008.066

Sheet 1 of 1 Sheets.

Job Reference Number

2008.066

Legend

Found County Section Corner

Found Iron Rod

Set Iron Rod

Recorded Information

Manhole

Utility Pole

Asphalt Surface

Concrete Surface

Gravel Surface

Jensen & Olson Land Surveying, LLC

45 South Wisconsin Street P.O. Box 322

Elkhorn, Wisconsin 53121

Telephone: (262) 723-3434

Facsimile: (262) 723-8044

Scale in Feet

1" = 20'

0'

10'

20'

40'

60'

Survey date: June 27, 2008.

Revisions: No. 1 - Proposed Lot Line Adjustment

WOB-7 WOB-10

011-2223