

PLAT OF SURVEY

-OF-

LOT 5 OF BLOCK 2, LAKEWOOD TRAILS SUBDIVISION
LOCATED IN THE NORTHEAST 1/4 AND THE NORTHWEST 1/4
OF THE NORTHWEST 1/4 OF SECTION 1, TOWN 1 NORTH,
RANGE 16 EAST, VILLAGE OF WILLIAMS BAY,
WALWORTH COUNTY, WISCONSIN.


KROTT SURVEYING INC.

N3705 WILLOW BEND LANE
LAKE GENEVA WI. 53147
PHONE # (262)248-3697
FAX # (262)249-0639

PREPARED FOR
LAZZARONI BUILDERS
N4236 HWY NN
ELKHORN WI. 53121

C.L. LAKEWOOD DRIVE
(66' WIDE)

R=25.00' L=37.56'
LC=34.13' LCB=S 68°11'44" E
(L = 37.58')
(LC=34.14' LCB=S 68°09'15" E)

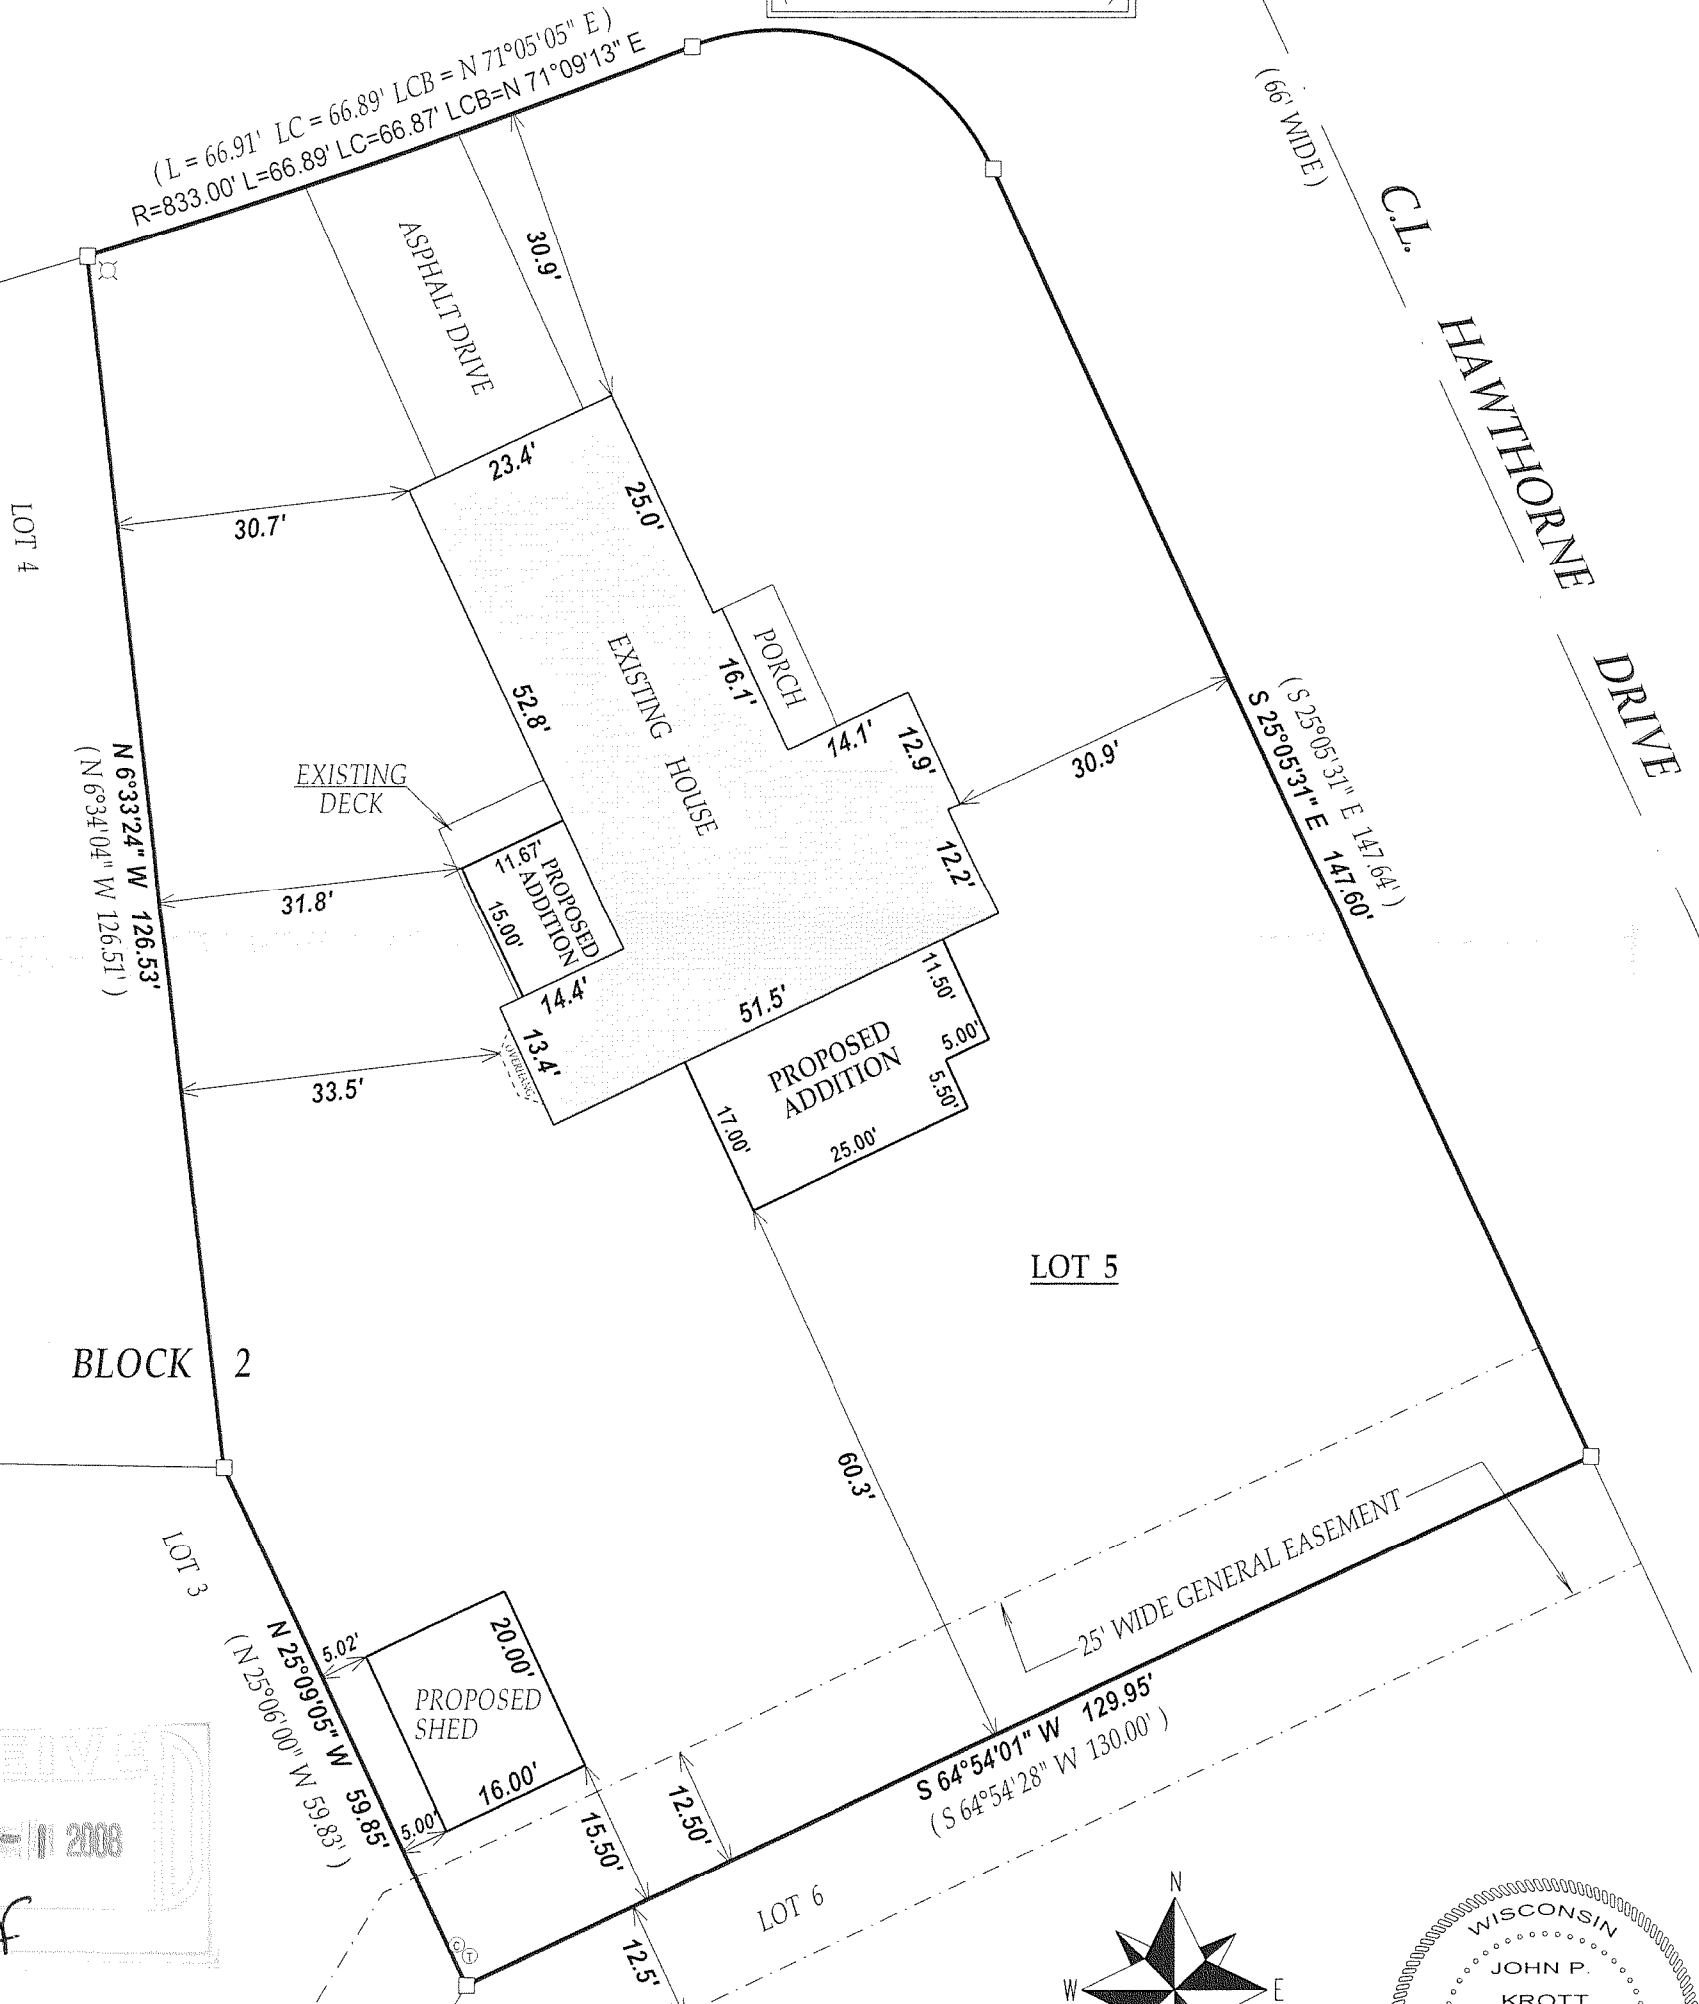

DEC 11 2008

smf

LEGEND

- FOUND IRON BAR
- ⊙ CABLE PEDESTAL
- ⊙ TELEPHONE PEDESTAL
- ⊙ FIRE HYDRANT

(XX) RECORDED AS

JOB # 08-216

TAX ID # WLAK00023

DATED THIS THE 14th DAY OF OCTOBER 2008.



COMPARE LEGAL DESCRIPTION ABOVE AND DRAWING WITH DEED.
FOR BUILDING RESTRICTIONS AND EASEMENTS NOT SHOWN REFER
TO DEED, ABSTRACT SOURCES AND LOCAL MUNICIPAL CODES. NOTIFY
THE SURVEYOR IMMEDIATELY OF ANY DISCREPANCY.

"I hereby certify that I have surveyed the above described property and that
the above map is a true representation thereof and shows the size and
location of all visible structures, apparent easements and encroachments
if any."

This survey is made for the present owners of the property, and those who
purchase, mortgage, or guarantee the title thereto, within one year from
the date hereof.

SCALE 1" = 20'

0 20 40

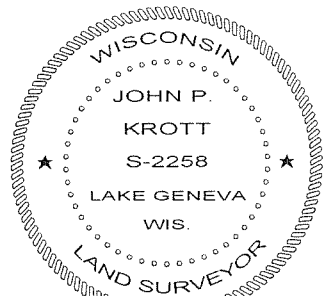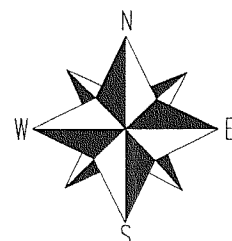

REVISED 10 / 21 / 2008

John P. Krott

JOHN KROTT S - 2258
Wisconsin Registered Land Surveyor
(original if signed in red)

011-2239