
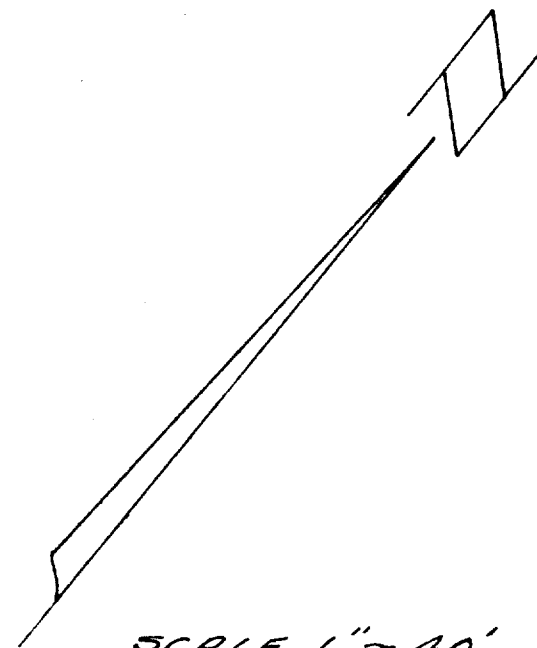


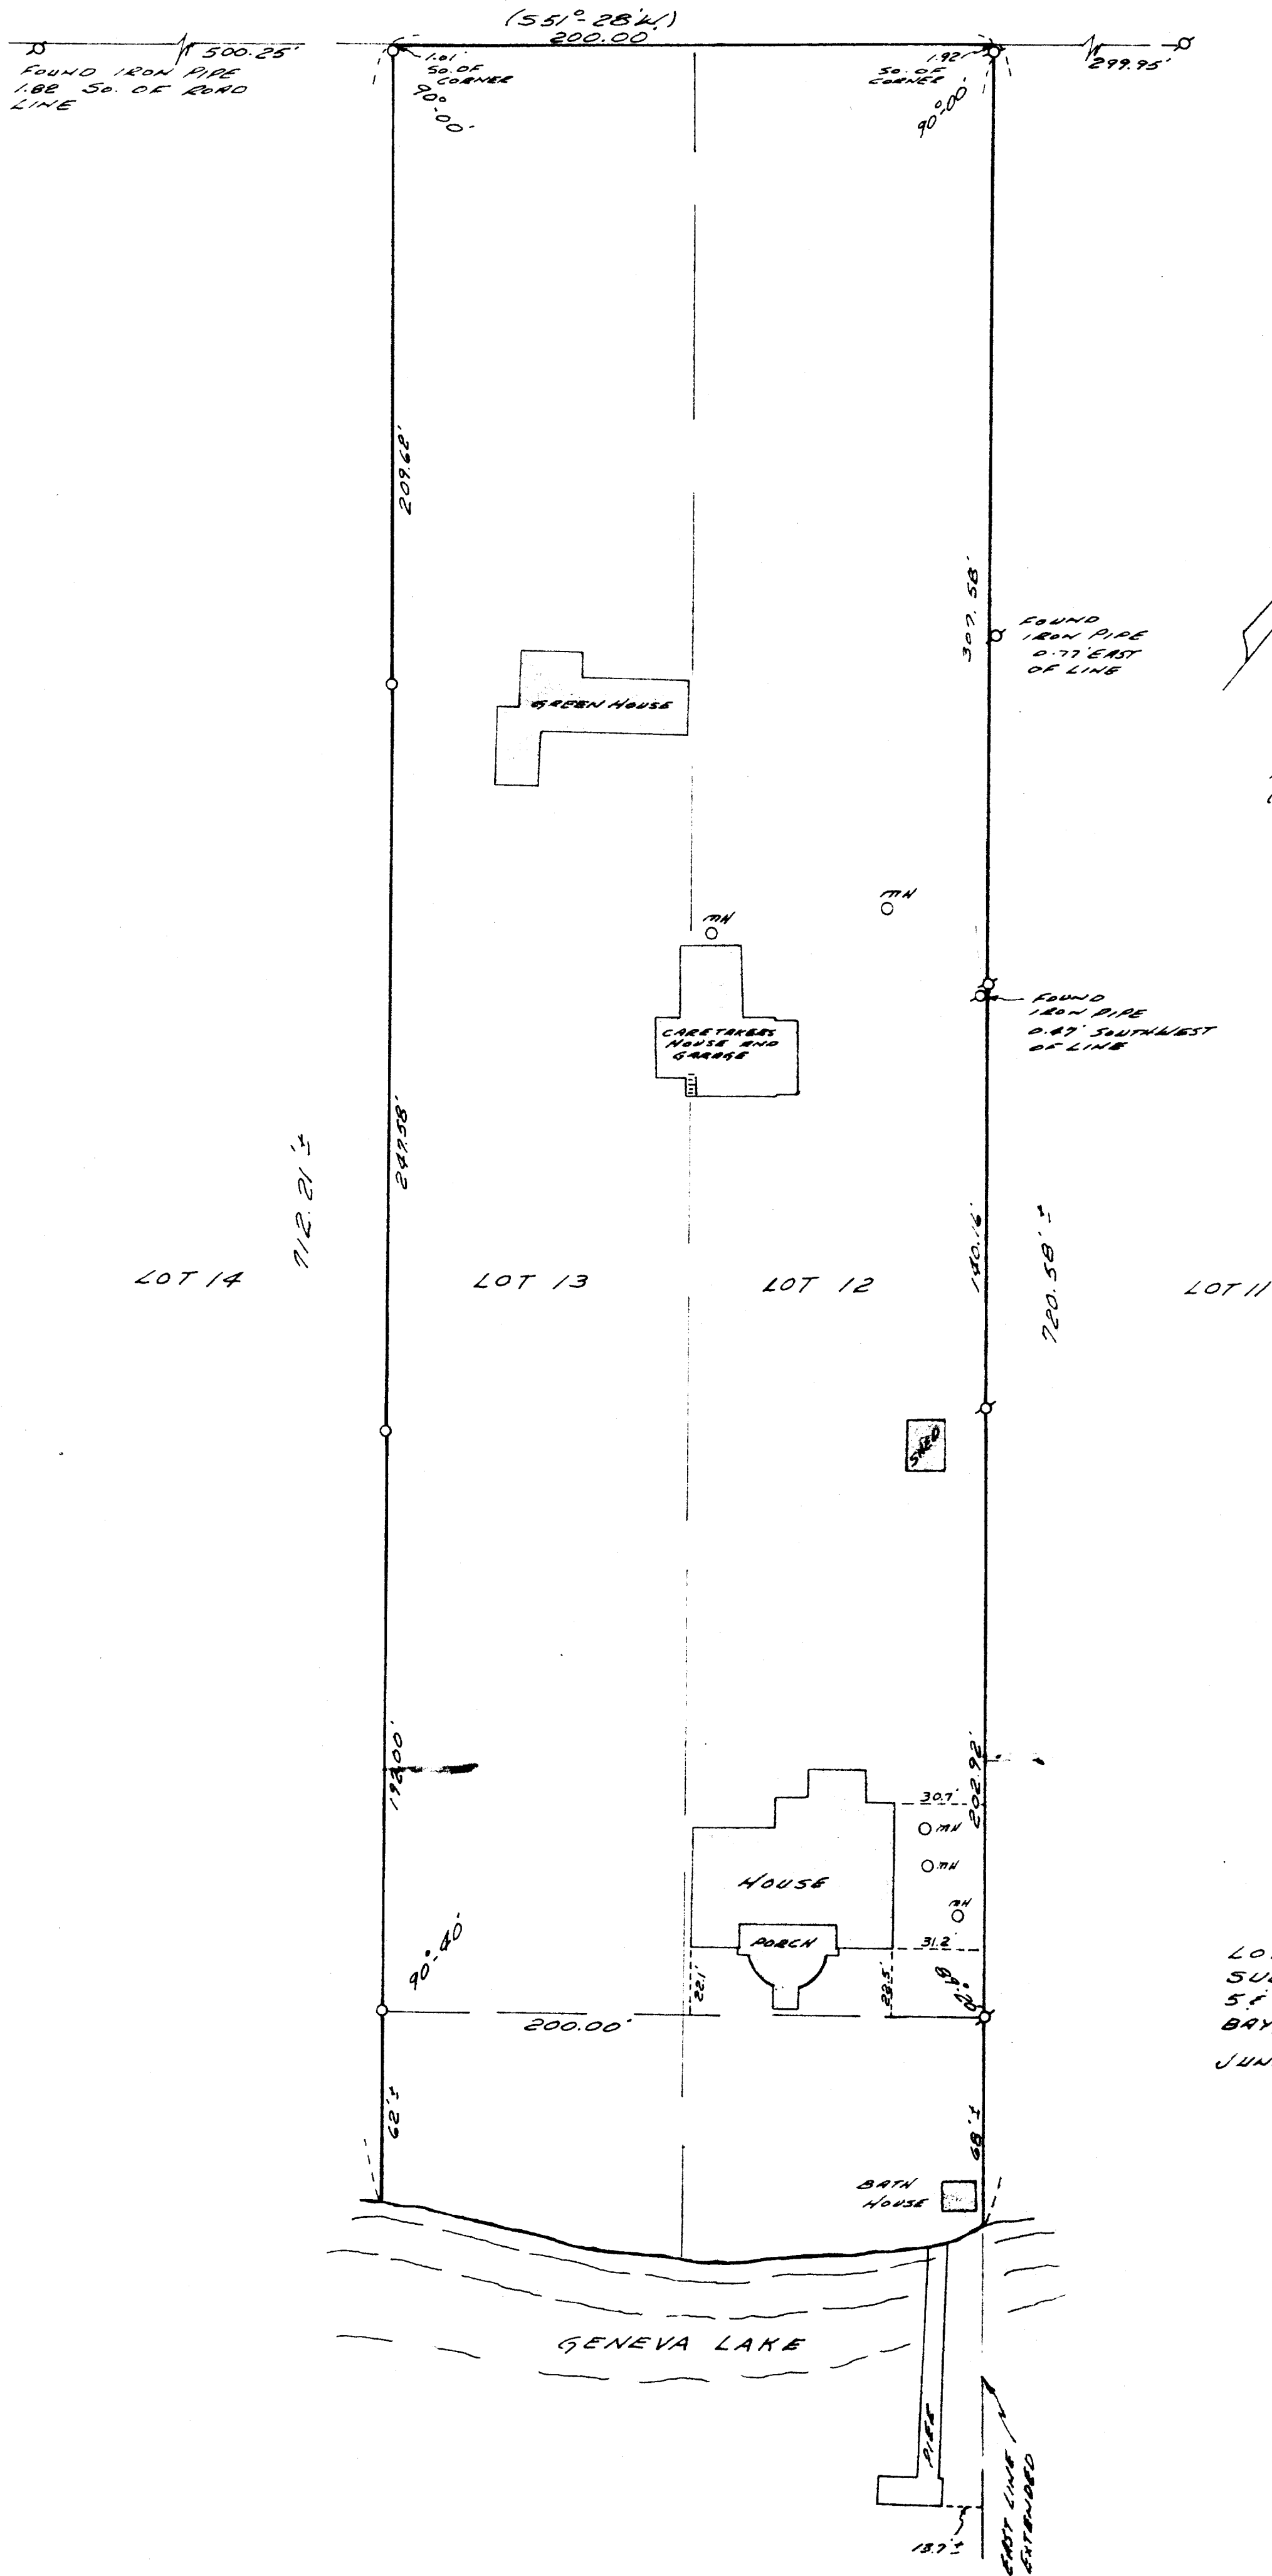

SCALE 1" = 40'

- O - IRON PIPE SET
- ⊗ - IRON PIPE FOUND
- MH - MAN HOLE
- () - BEARING TAKEN FROM SUBDIVISION PLAT

PLAT OF SURVEY OF

LOTS 12 & 13 OF CEDAR POINT SUBDIVISION LOCATED IN SECTIONS 5 & 6, T1N R1E, VILLAGE OF WILLIAMS BAY, WALWORTH COUNTY, WISCONSIN.

JUNE 1972

Lloyd L. Jensen
 LLOYD L. JENSEN
 COUNTY SURVEYOR

