

PREPARED FOR  
JORNDT BUILDERS  
168 ELKHORN RD.  
WILLIAMS BAY WI. 53191


# PLAT OF SURVEY

-OF-

LOT 211, CEDAR POINT PARK THIRD ADDITION, BEING A PART OF THE EAST 1/2 OF THE FRACTIONAL SECTIONS 6 AND 7 TOWN 1 NORTH, RANGE 17 EAST, VILLAGE OF WILLIAMS BAY, WALWORTH COUNTY, WISCONSIN.

KROTT SURVEYING INC.

N3705 WILLOW BEND LANE  
LAKE GENEVA WI. 53147  
PHONE # (262)248-3697  
FAX # (262)249-0639

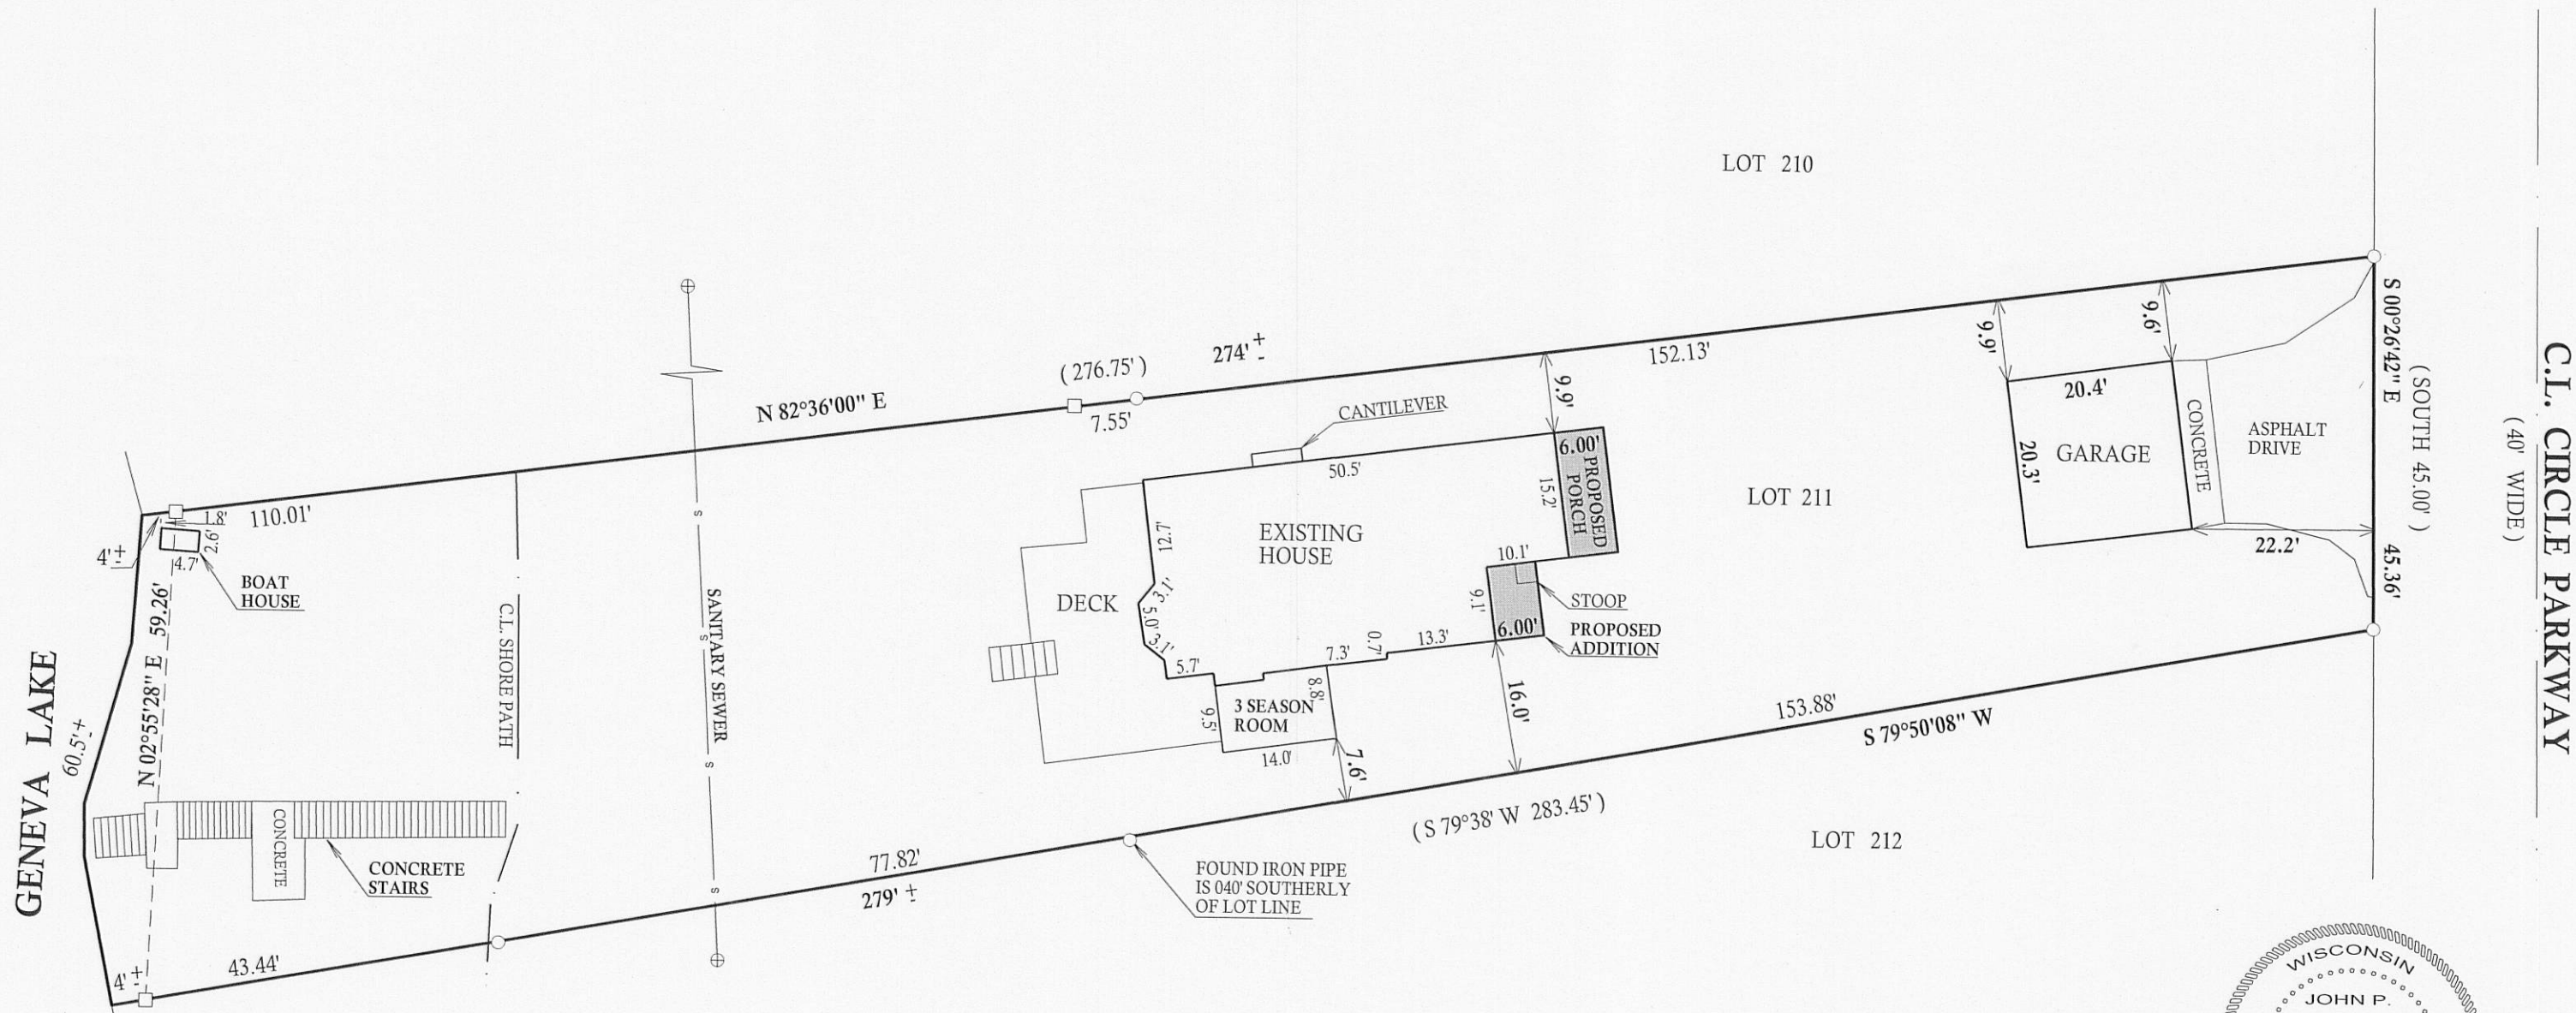

0666-110