


PLAN OF SURVEY

OF

LOT 147 CEDAR POINT PARK
 LOCATED IN SECTION 6, T1N-R17E
 VILLAGE OF WILLIAMS BAY, WALWORTH
 COUNTY, WISCONSIN.

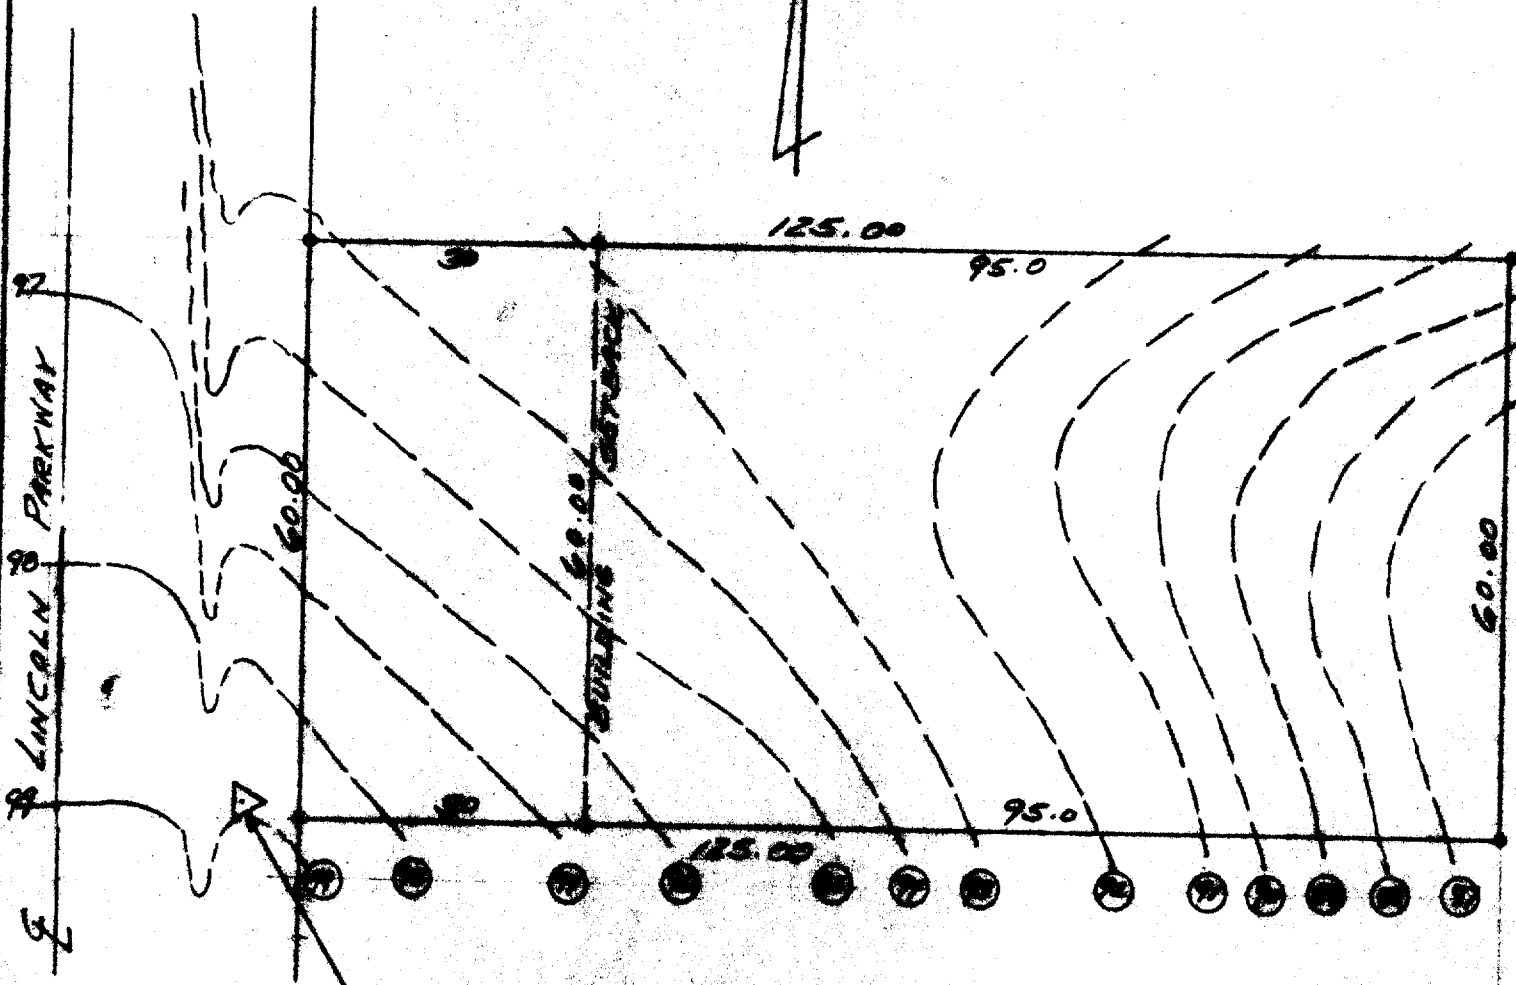

BOYCH MARK - SPIKE N. SIDE POWER POLE
 ELEVATION 100.00



DRAWN AND PLAT BY
ROBERT A. JOHNSON, INC.
 CIVIL ENGINEERS AND SURVEYORS
 MILWAUKEE, WISCONSIN

LEGEND
 O - Iron Pipe
 + - Concrete Monument
 Scale 1" = 20'

BEFORE ME, the undersigned authority, on this day personally appeared Robert A. Johnson, Inc., known to me to be the person whose name is subscribed to the foregoing instrument, and acknowledged to me that he executed the same for the purposes and consideration therein expressed.

Robert A. Johnson, Inc.
 Notary Public

WCP-126

11-2333