


WORK ORDERED BY:
CONFERENCE POINT CENTER
C/O SCOTT HAYES
PO BOX 575
WILLIAMS BAY, WI. 53191

FARRIS, HANSEN & ASSOCIATES, INC.
ENGINEERING - ARCHITECTURE - SURVEYING
7 RIDGWAY COURT P.O. BOX 437
ELKHORN, WISCONSIN 53121
OFFICE: (262) 723-2098 FAX: (262) 723-5886

REVISIONS

PROJECT NO.	8648
DATE	09-17-2012
SHEET NO.	1 OF 1

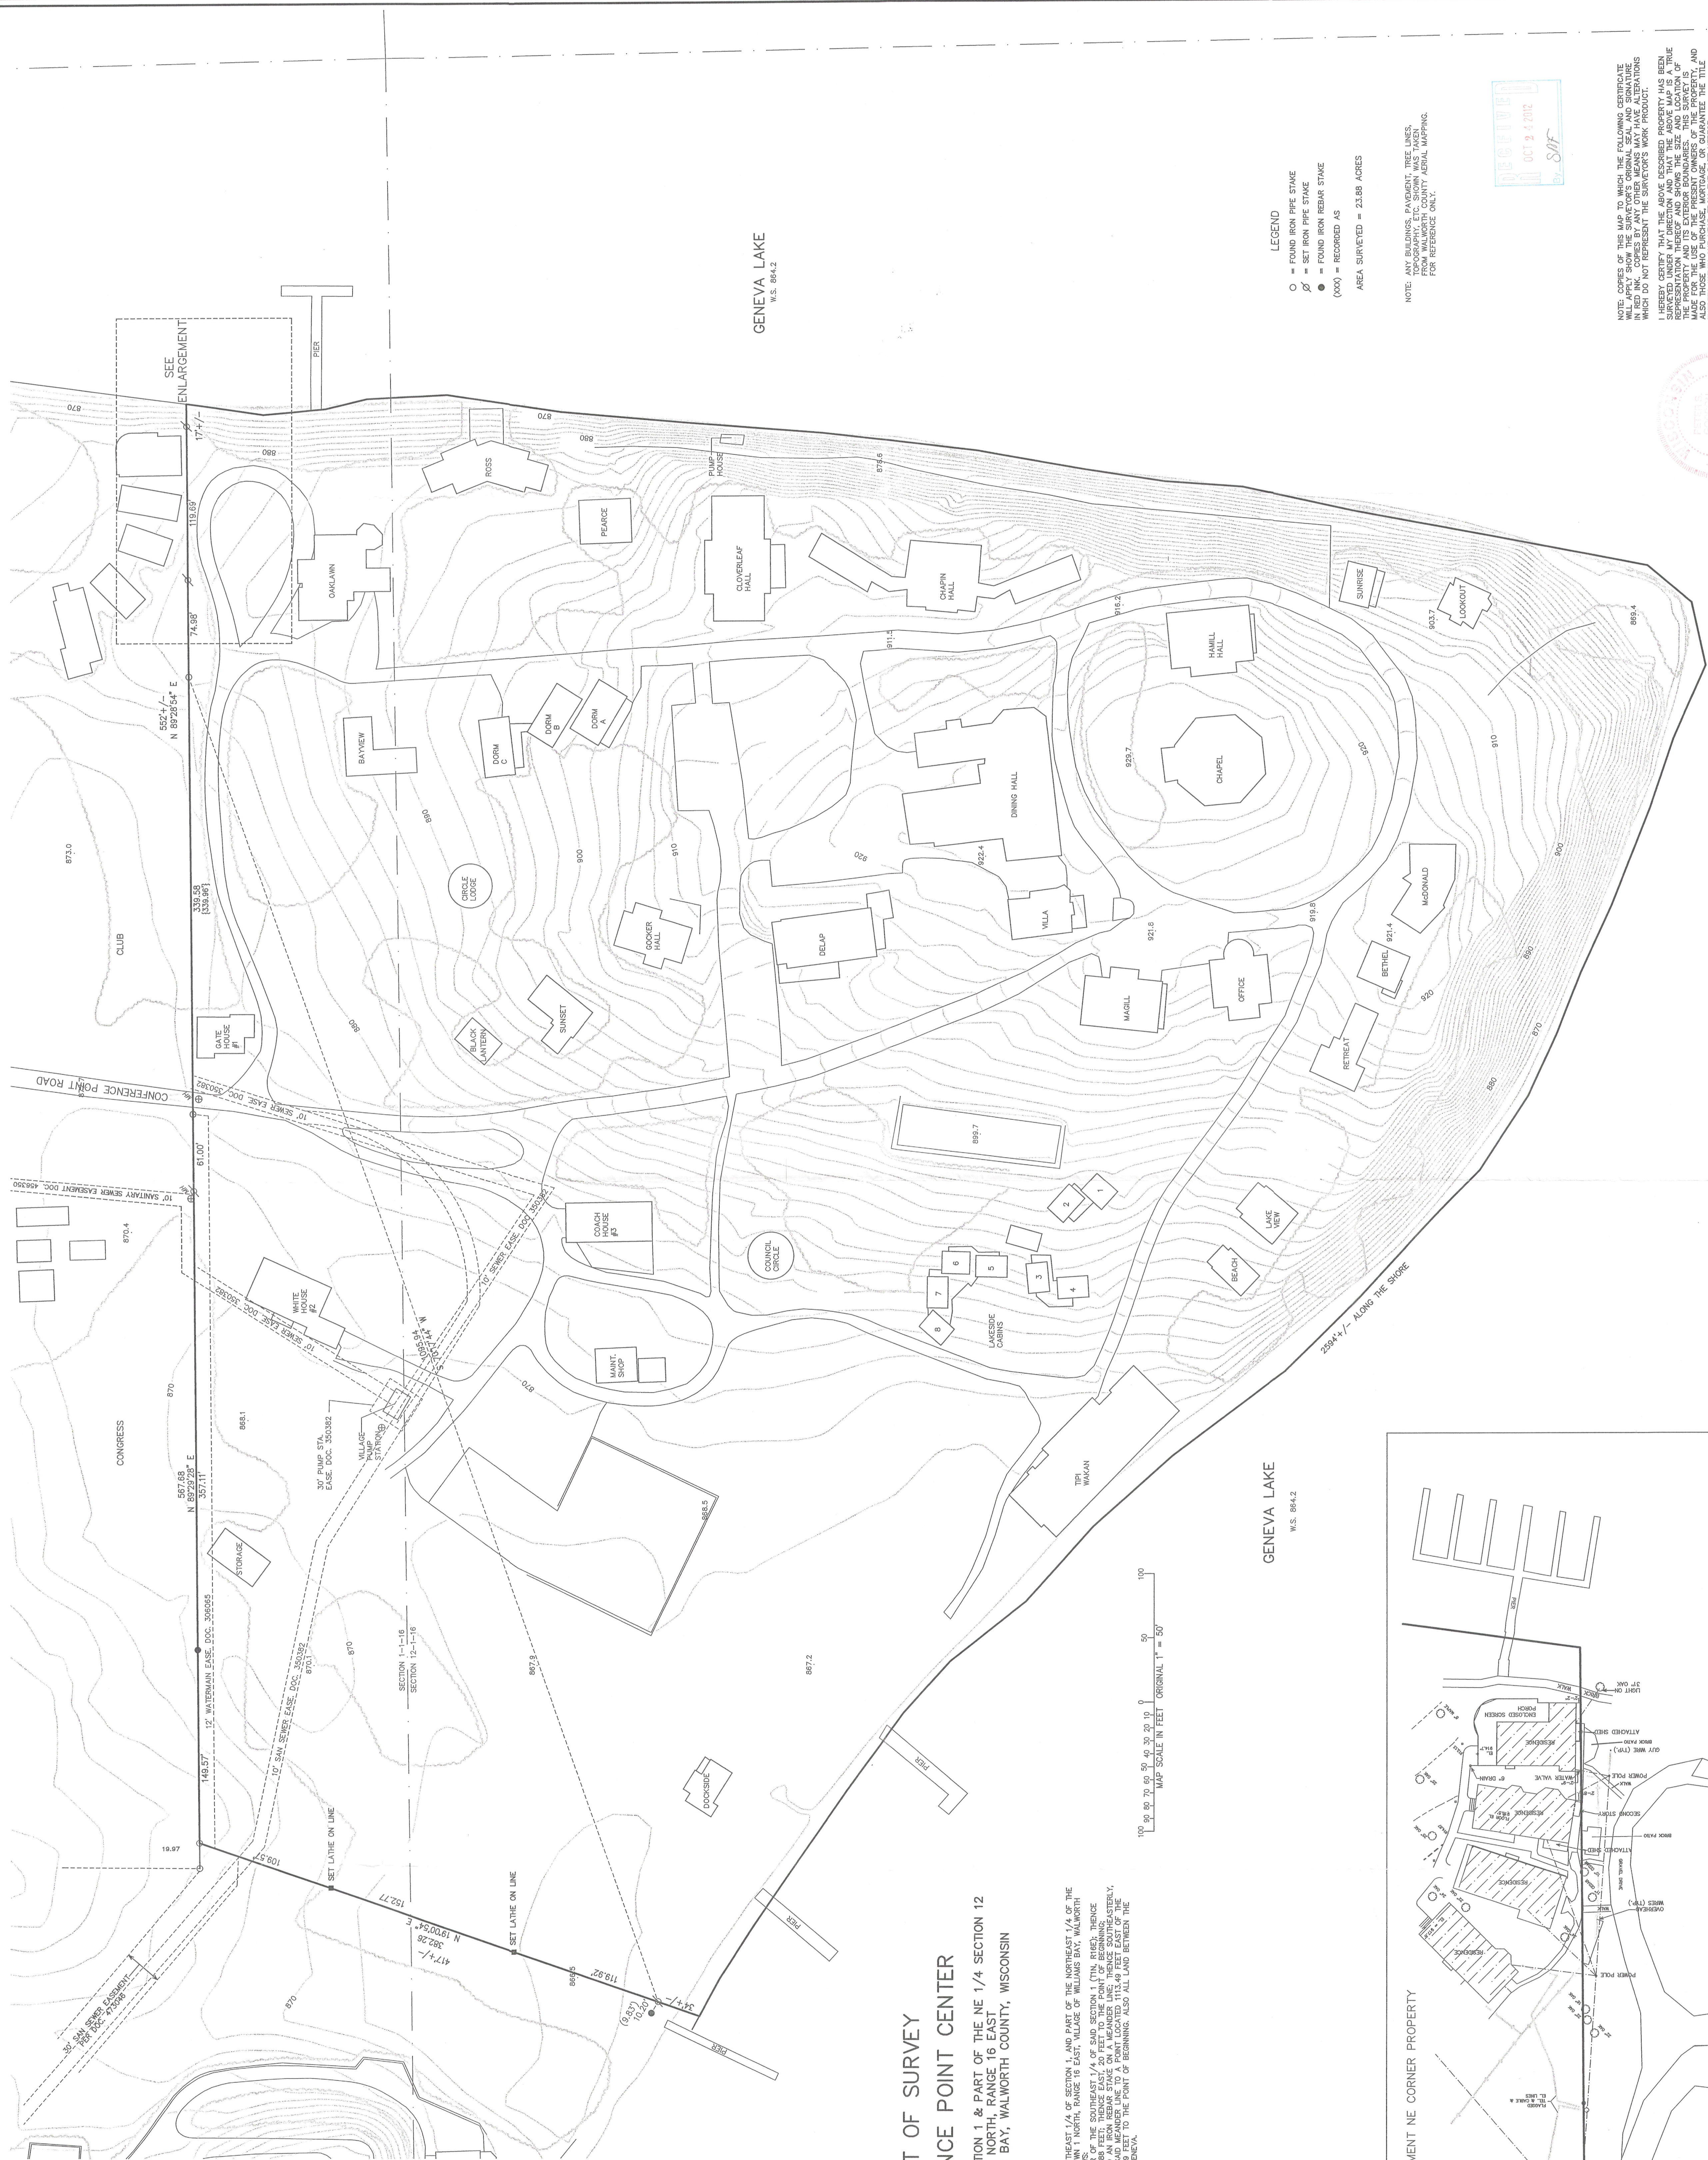

LEGEND

○ = FOUND IRON PIPE STAKE
∅ = SET IRON PIPE STAKE
● = FOUND IRON REBAR STAKE
XXX) = RECORDED AS

AREA SURVEYED = 23.88 ACRES

NOTE: ANY BUILDINGS, PAVEMENT, TREE LINES, TOPOGRAPHY, ETC. SHOWN WAS TAKEN FROM WALWORTH COUNTY AERIAL MAPPING. FOR REFERENCE ONLY

NOTE: COPIES OF THIS MAP TO MAKE THE FOLLOWING CERTIFICATE. THE COPIES SHALL SHOW THE SURVEYOR'S ORIGINAL SEAL AND SIGNATURE IN RED INK. COPIES BY ANY OTHER MEANS MAY HAVE ALTERATIONS WHICH DO NOT REPRESENT THE SURVEYOR'S WORK PRODUCT.

HERBERT CERTIFY THAT THE ABOVE DESCRIBED PROPERTY HAS BEEN SURVEYED UNIMPAIRED UNTER MY DIRECTION AND THAT THE ABOVE MAP IS A TRUE REPRESENTATION THEREOF AND SHOWS THE SIZE AND LOCATION OF THE PROPERTY AND ITS EXTERIOR BOUNDARIES. THIS SURVEY IS FOR THE PURPOSE OF THE PURCHASE OF A MORTGAGE INTEREST IN THE FORECLOSED PROPERTY OF THE ABOVE NAMED GRANTEE. THE TITLE HERETO WITHIN ONE YEAR FROM THE DATE HEREON.

DATED: SEPTEMBER 17, 2012

PETER S. GORDON R.L.S. 2101

WUP-78

011-2541