

PREPARED FOR
MICHAEL VANDERBUNT
106 W. GENEVA ST.
WILLIAMS BAY WI. 53191

PLAT OF SURVEY



- OF -

LOT 6, BLOCK 3, ORIGINAL PLAT OF WILLIAMS BAY,
WALWORTH COUNTY, WISCONSIN.

KROTT SURVEYING INC.
N3705 WILLOW BEND LANE
LAKE GENEVA WI. 53147
PHONE # (262)248-3697
FAX # (262)249-0639

C.L. CHERRY STREET

(66' WIDE ROAD)

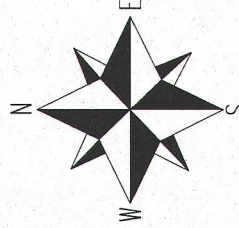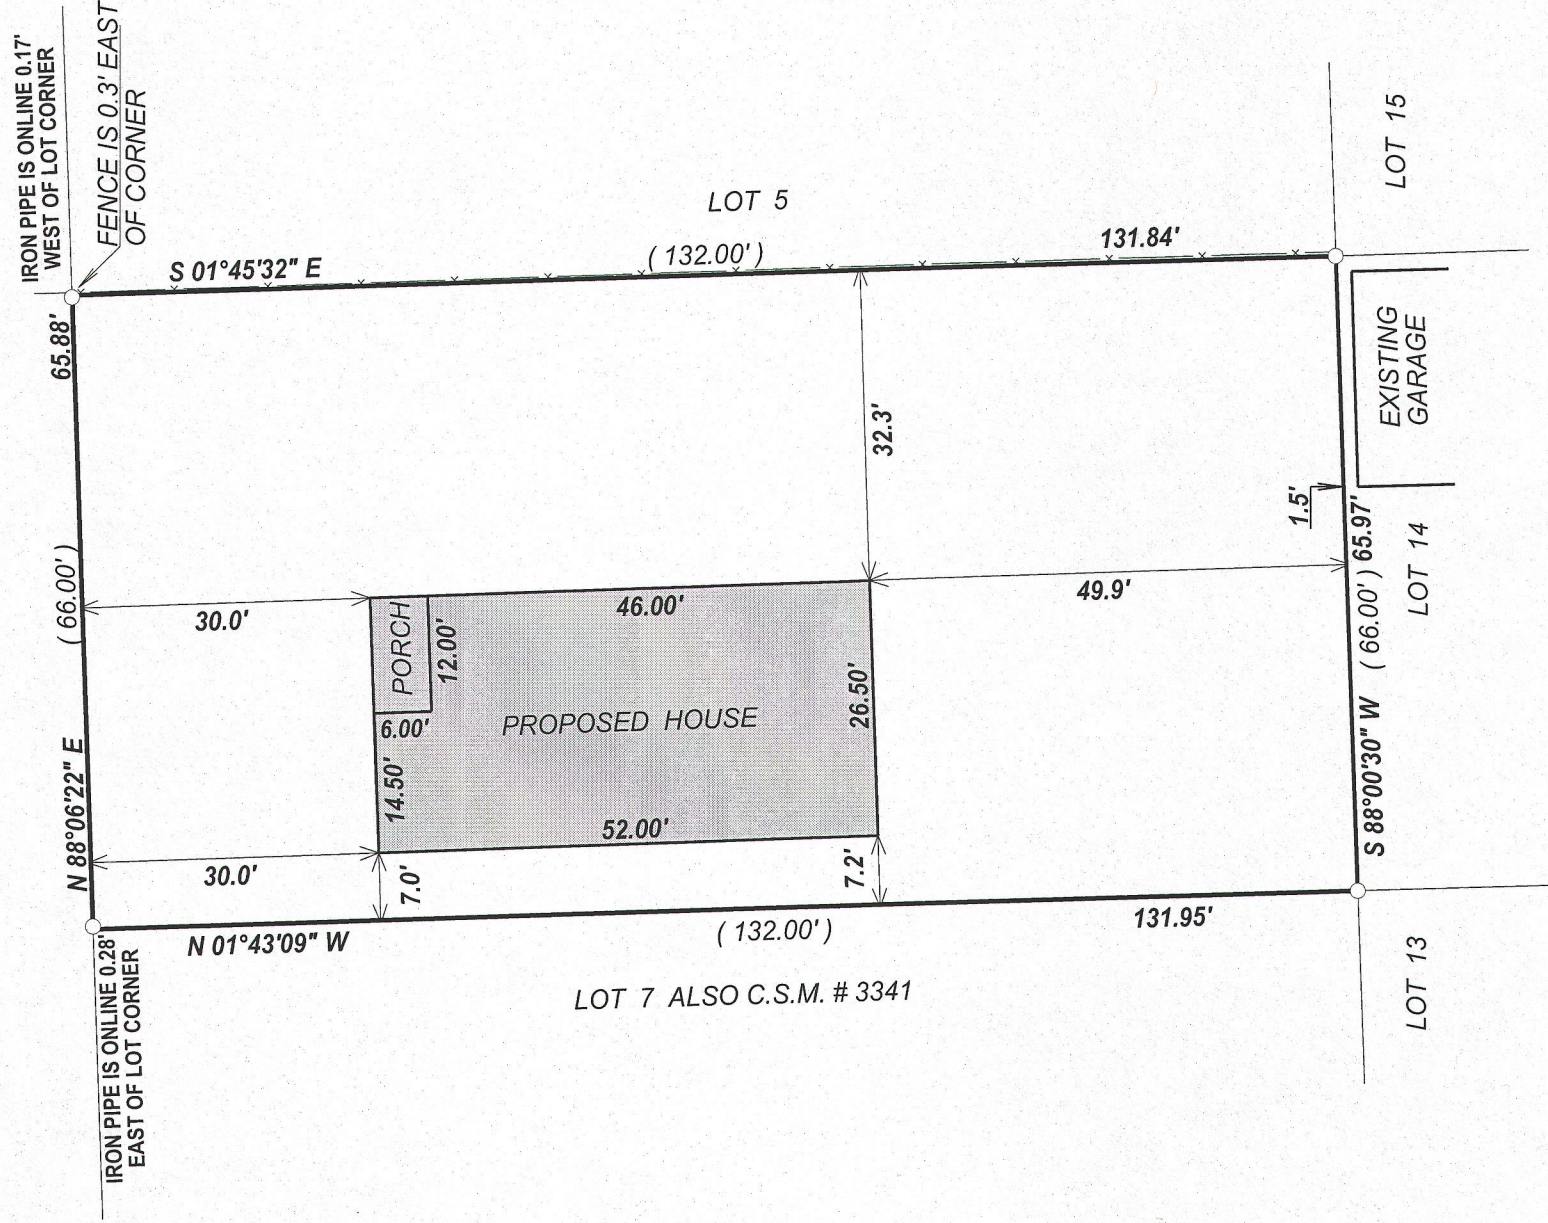

SCALE 1" = 20'



NOTE : BEARINGS ARE REFERENCED TO PREVIOUS SURVEY RECORDS

LEGEND

○ FOUND IRON PIPE

(xx) RECORDED AS


TAX ID # WOP00036

JOB # 05-094

DATED THIS 26th DAY OF MARCH 2013

I have surveyed the above-described property and the above map is a true representation thereof and shows the size and location of the property, its exterior boundaries, the location and dimensions of all structures thereon, fences apparent easements and roadways and visible encroachments, if any.

This survey is made for the exclusive use of the present owners of the property, and also those who purchase, mortgage, or insure the title thereto within one (1) year from date hereof; and as to them I warrant the accuracy of said survey map.

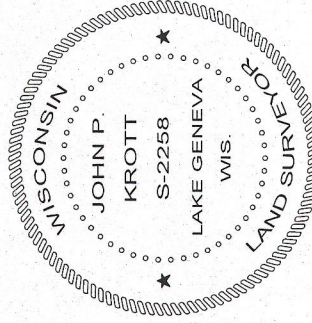

John P. Krott

JOHN KROTT S - 2258
Wisconsin Registered Land Surveyor
(original if signed in red)

011-2474