


HAROLD H. KOLB



REGISTERED PROFESSIONAL LAND SURVEYOR
LAKE GENEVA, WISCONSIN

40' WIDE DRIVE

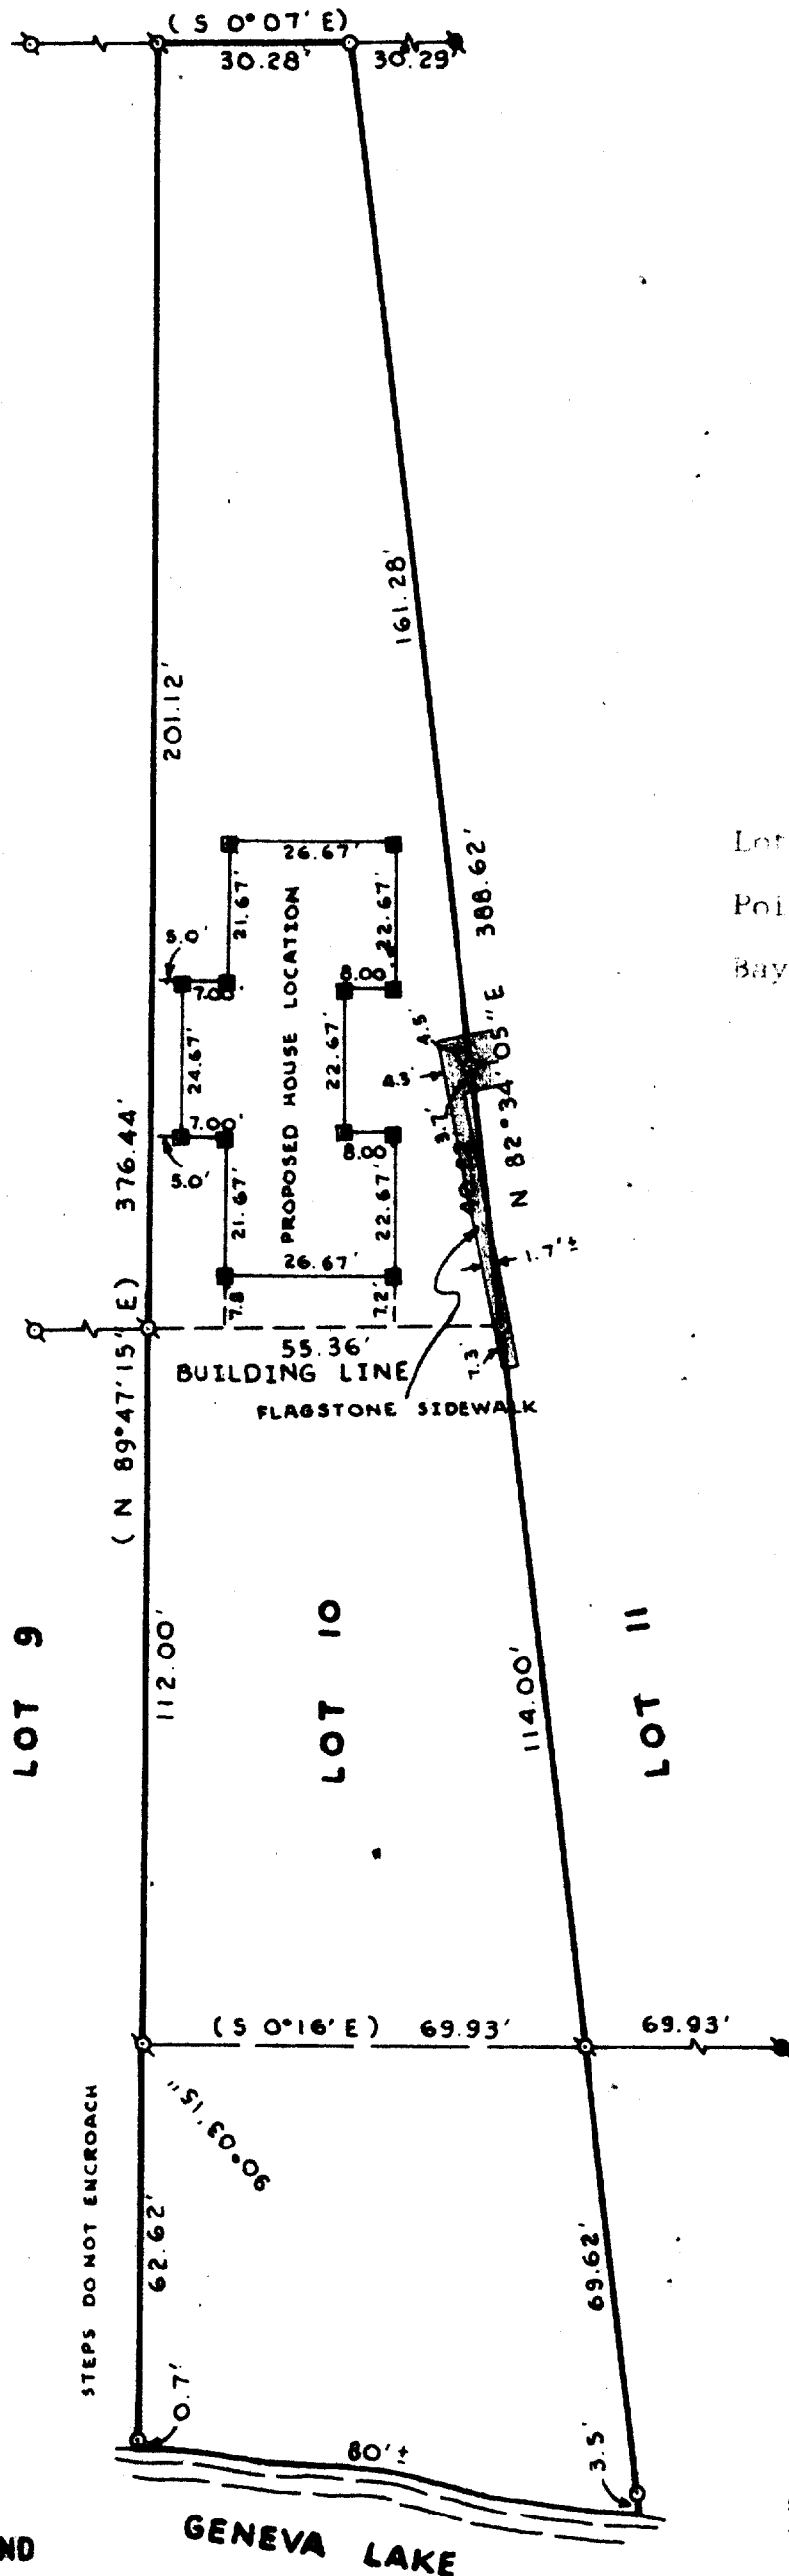

PLAT OF SURVEY OF

Lot 10, First Addition to Cedar
Point Park, Village of Williams
Bay, Walworth County, Wisconsin

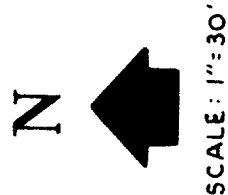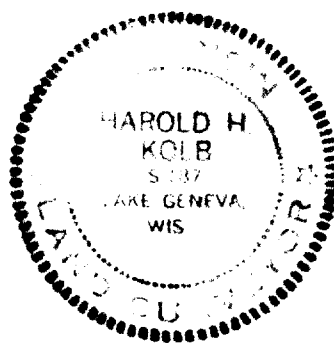

LEGEND

- ⊕ - IRON PIPE FOUND
- - IRON PIPE PLACED
- - CONCRETE MONUMENT Found
- ✕ - SPIKE
- - Wooden Stake
- () - As Platted

I, HAROLD H. KOLB, DO HEREBY CERTIFY THAT I HAVE
SURVEYED THE PROPERTY HEREON DESCRIBED ACCORDING
TO THE OFFICIAL RECORDS, AND THAT THE PLAT HEREON
IS A CORRECT REPRESENTATION OF THE LOT LINES.

Harold H. Kolb
HAROLD H. KOLB

WISCONSIN REGISTERED LAND SURVEYOR, S-187
DATE AUGUST 31, 1973