


PREPARED FOR
RICK VAN EGEREN
304 S. BELMONT
ARLINGTON HEIGHTS IL 60005

PLAT OF SURVEY OF

LOT 194 ORIGINAL CEDAR POINT PARK SUBDIVISION, BEING
A SUBDIVISION IN THE VILLAGE OF WILLIAMS BAY, WALWORTH
COUNTY, WISCONSIN.

KROTT SURVEYING INC.
(262) 248-3697
N 3705 WILLOW BEND LANE
LAKE GENEVA WI 53147

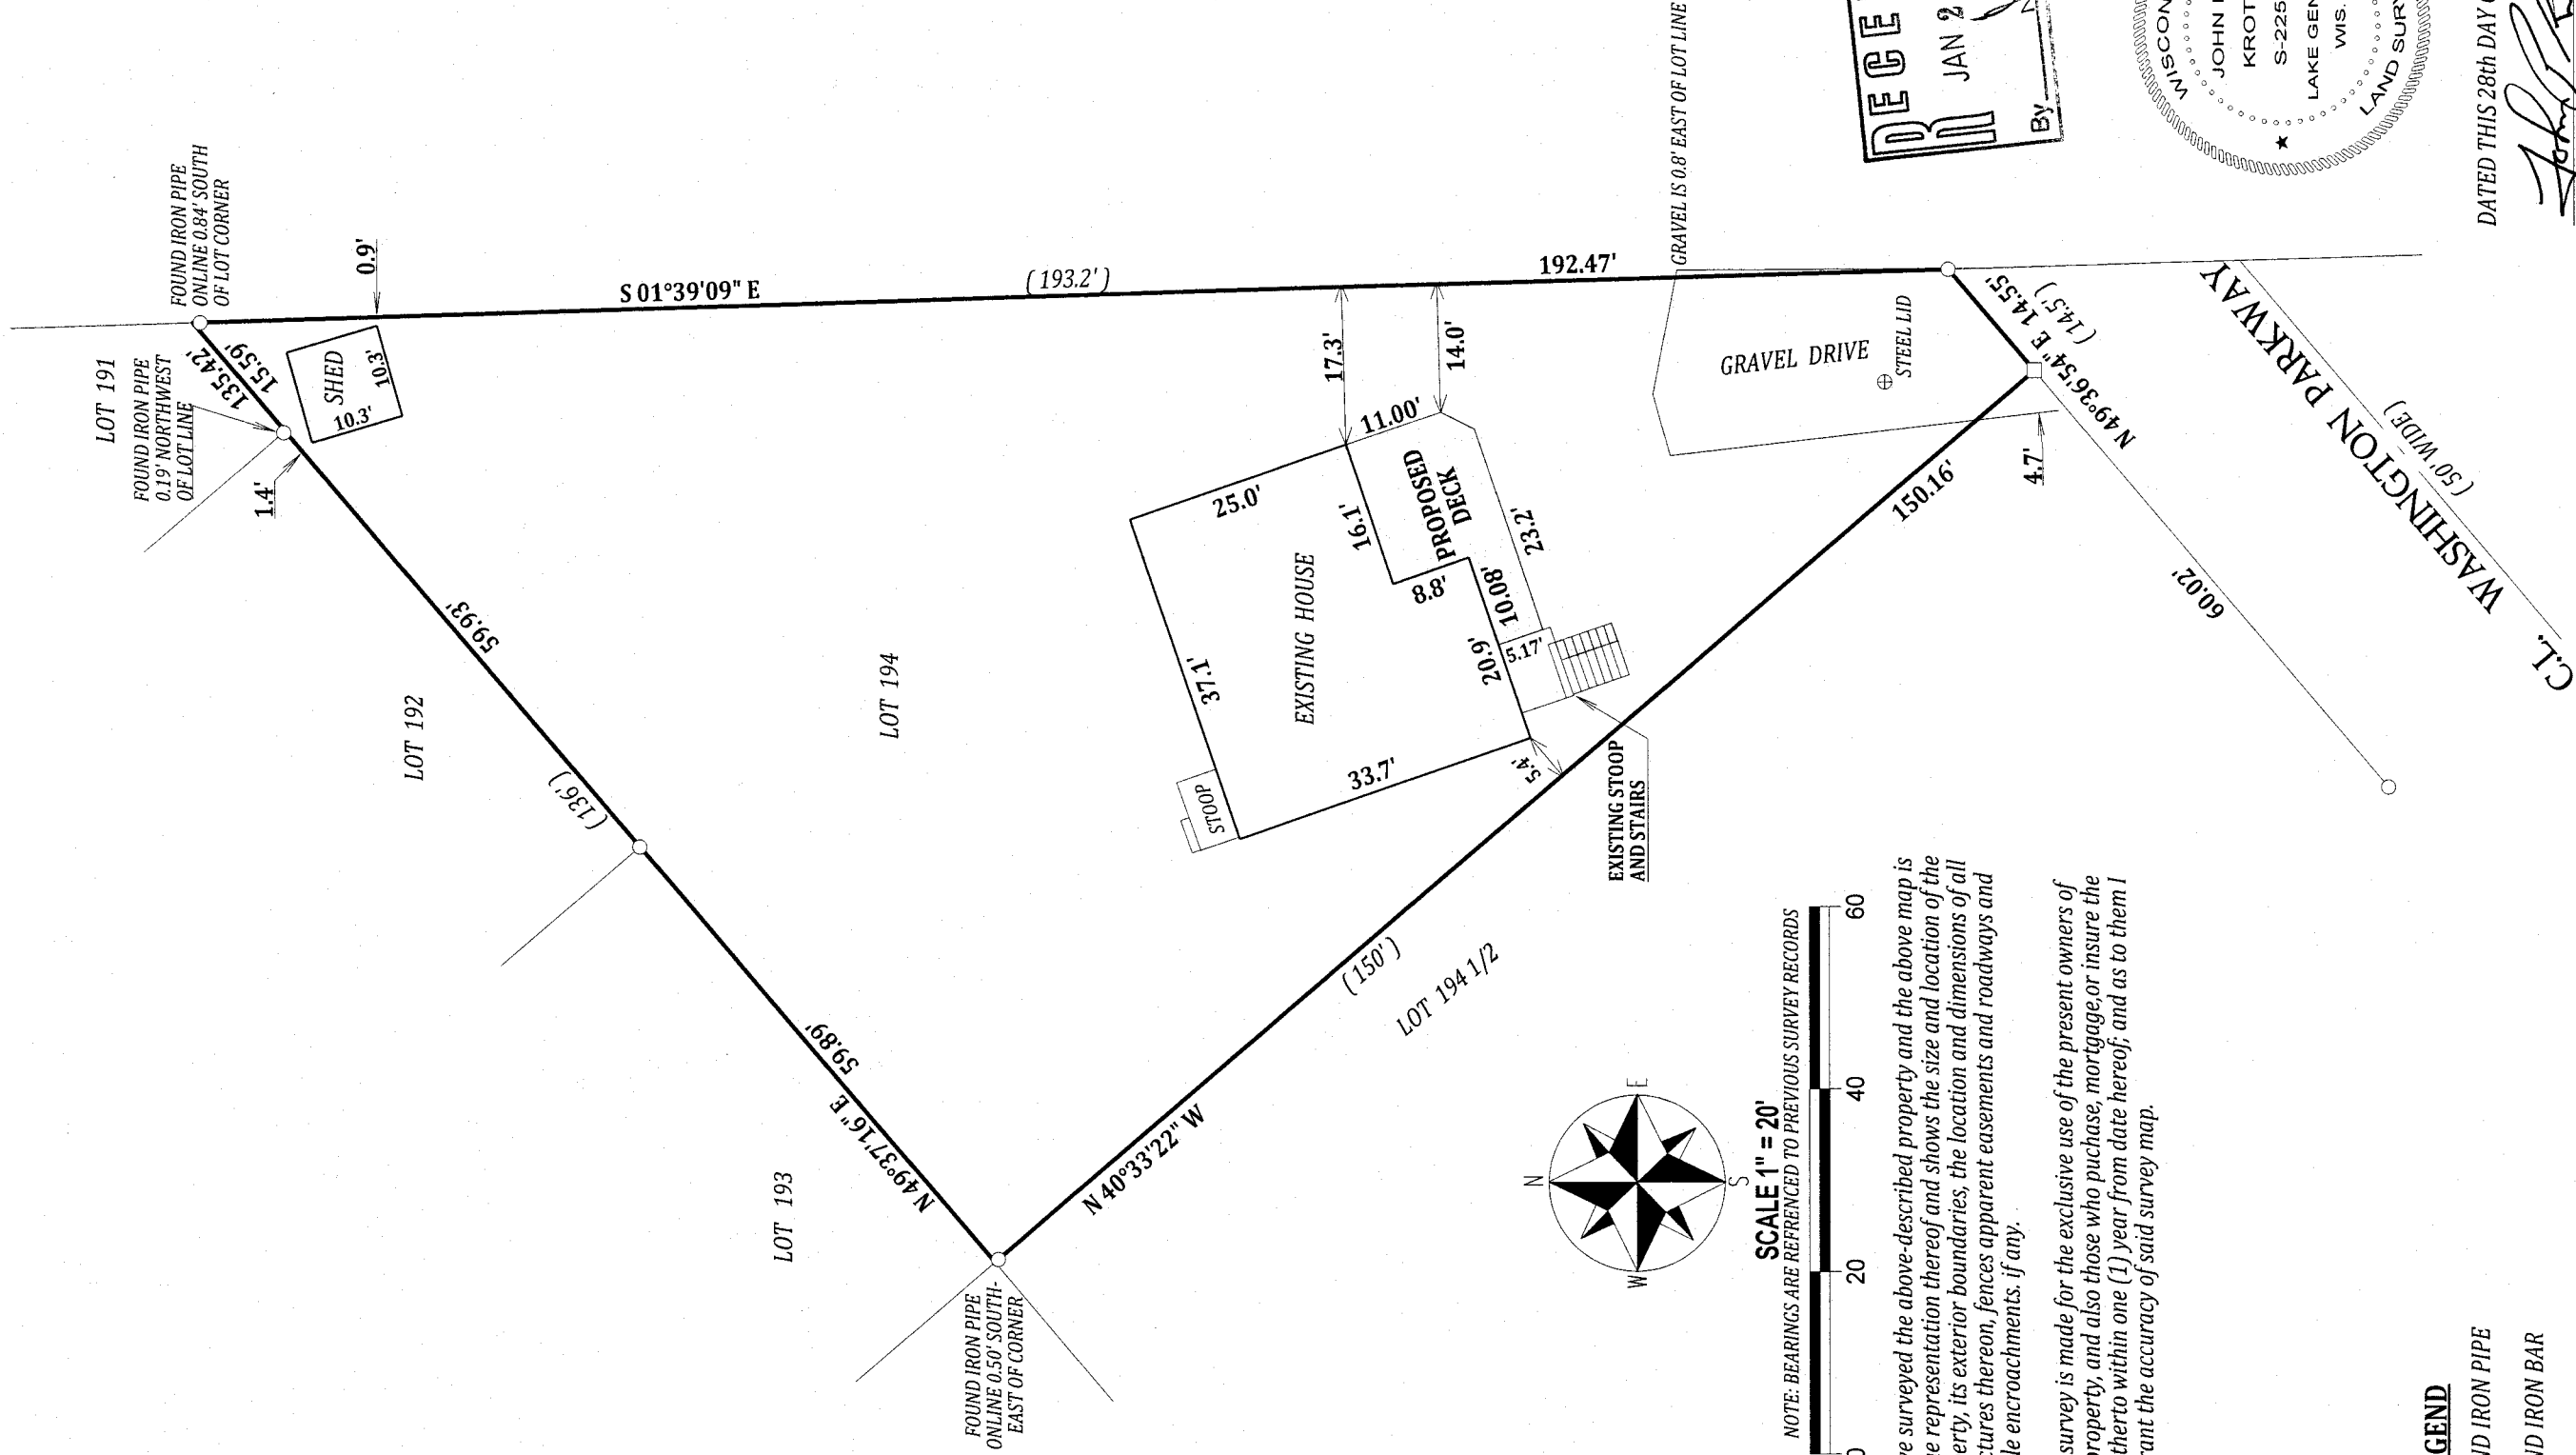



LEGEND

- FOUND IRON PIPE
- FOUND IRON BAR

(XX) RECORDED AS

TAX ID # WCP00168

JOB # 13-162

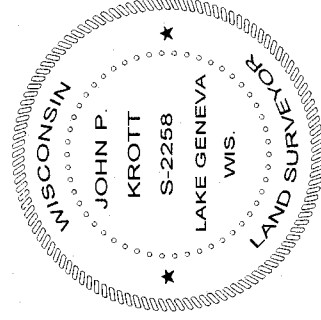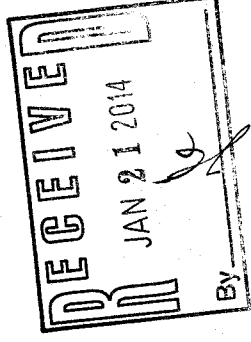

DATED THIS 28th DAY OF OCTOBER 2013

John P. Krott
JOHN P. KROTT S-2258
WISCONSIN REGISTERED LAND SURVEYOR
(NOTE: THIS IS NOT A CERTIFIED COPY
UNLESS SIGNED IN RED INK)

wcp-168

011-2516