
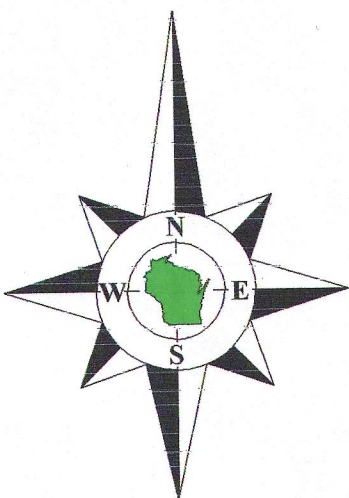


Topographic Map



of
**Lot 105 of the Second Addition
to Cedar Point Park,**

a subdivision located in the Northeast 1/4 of Section 6, Town 1 North,
Range 17 East, Village of Williams Bay, Walworth County, Wisconsin.

Surveyed for: **Tom Lothian**
539 Park Ridge Road
Williams Bay, Wisconsin. 53191

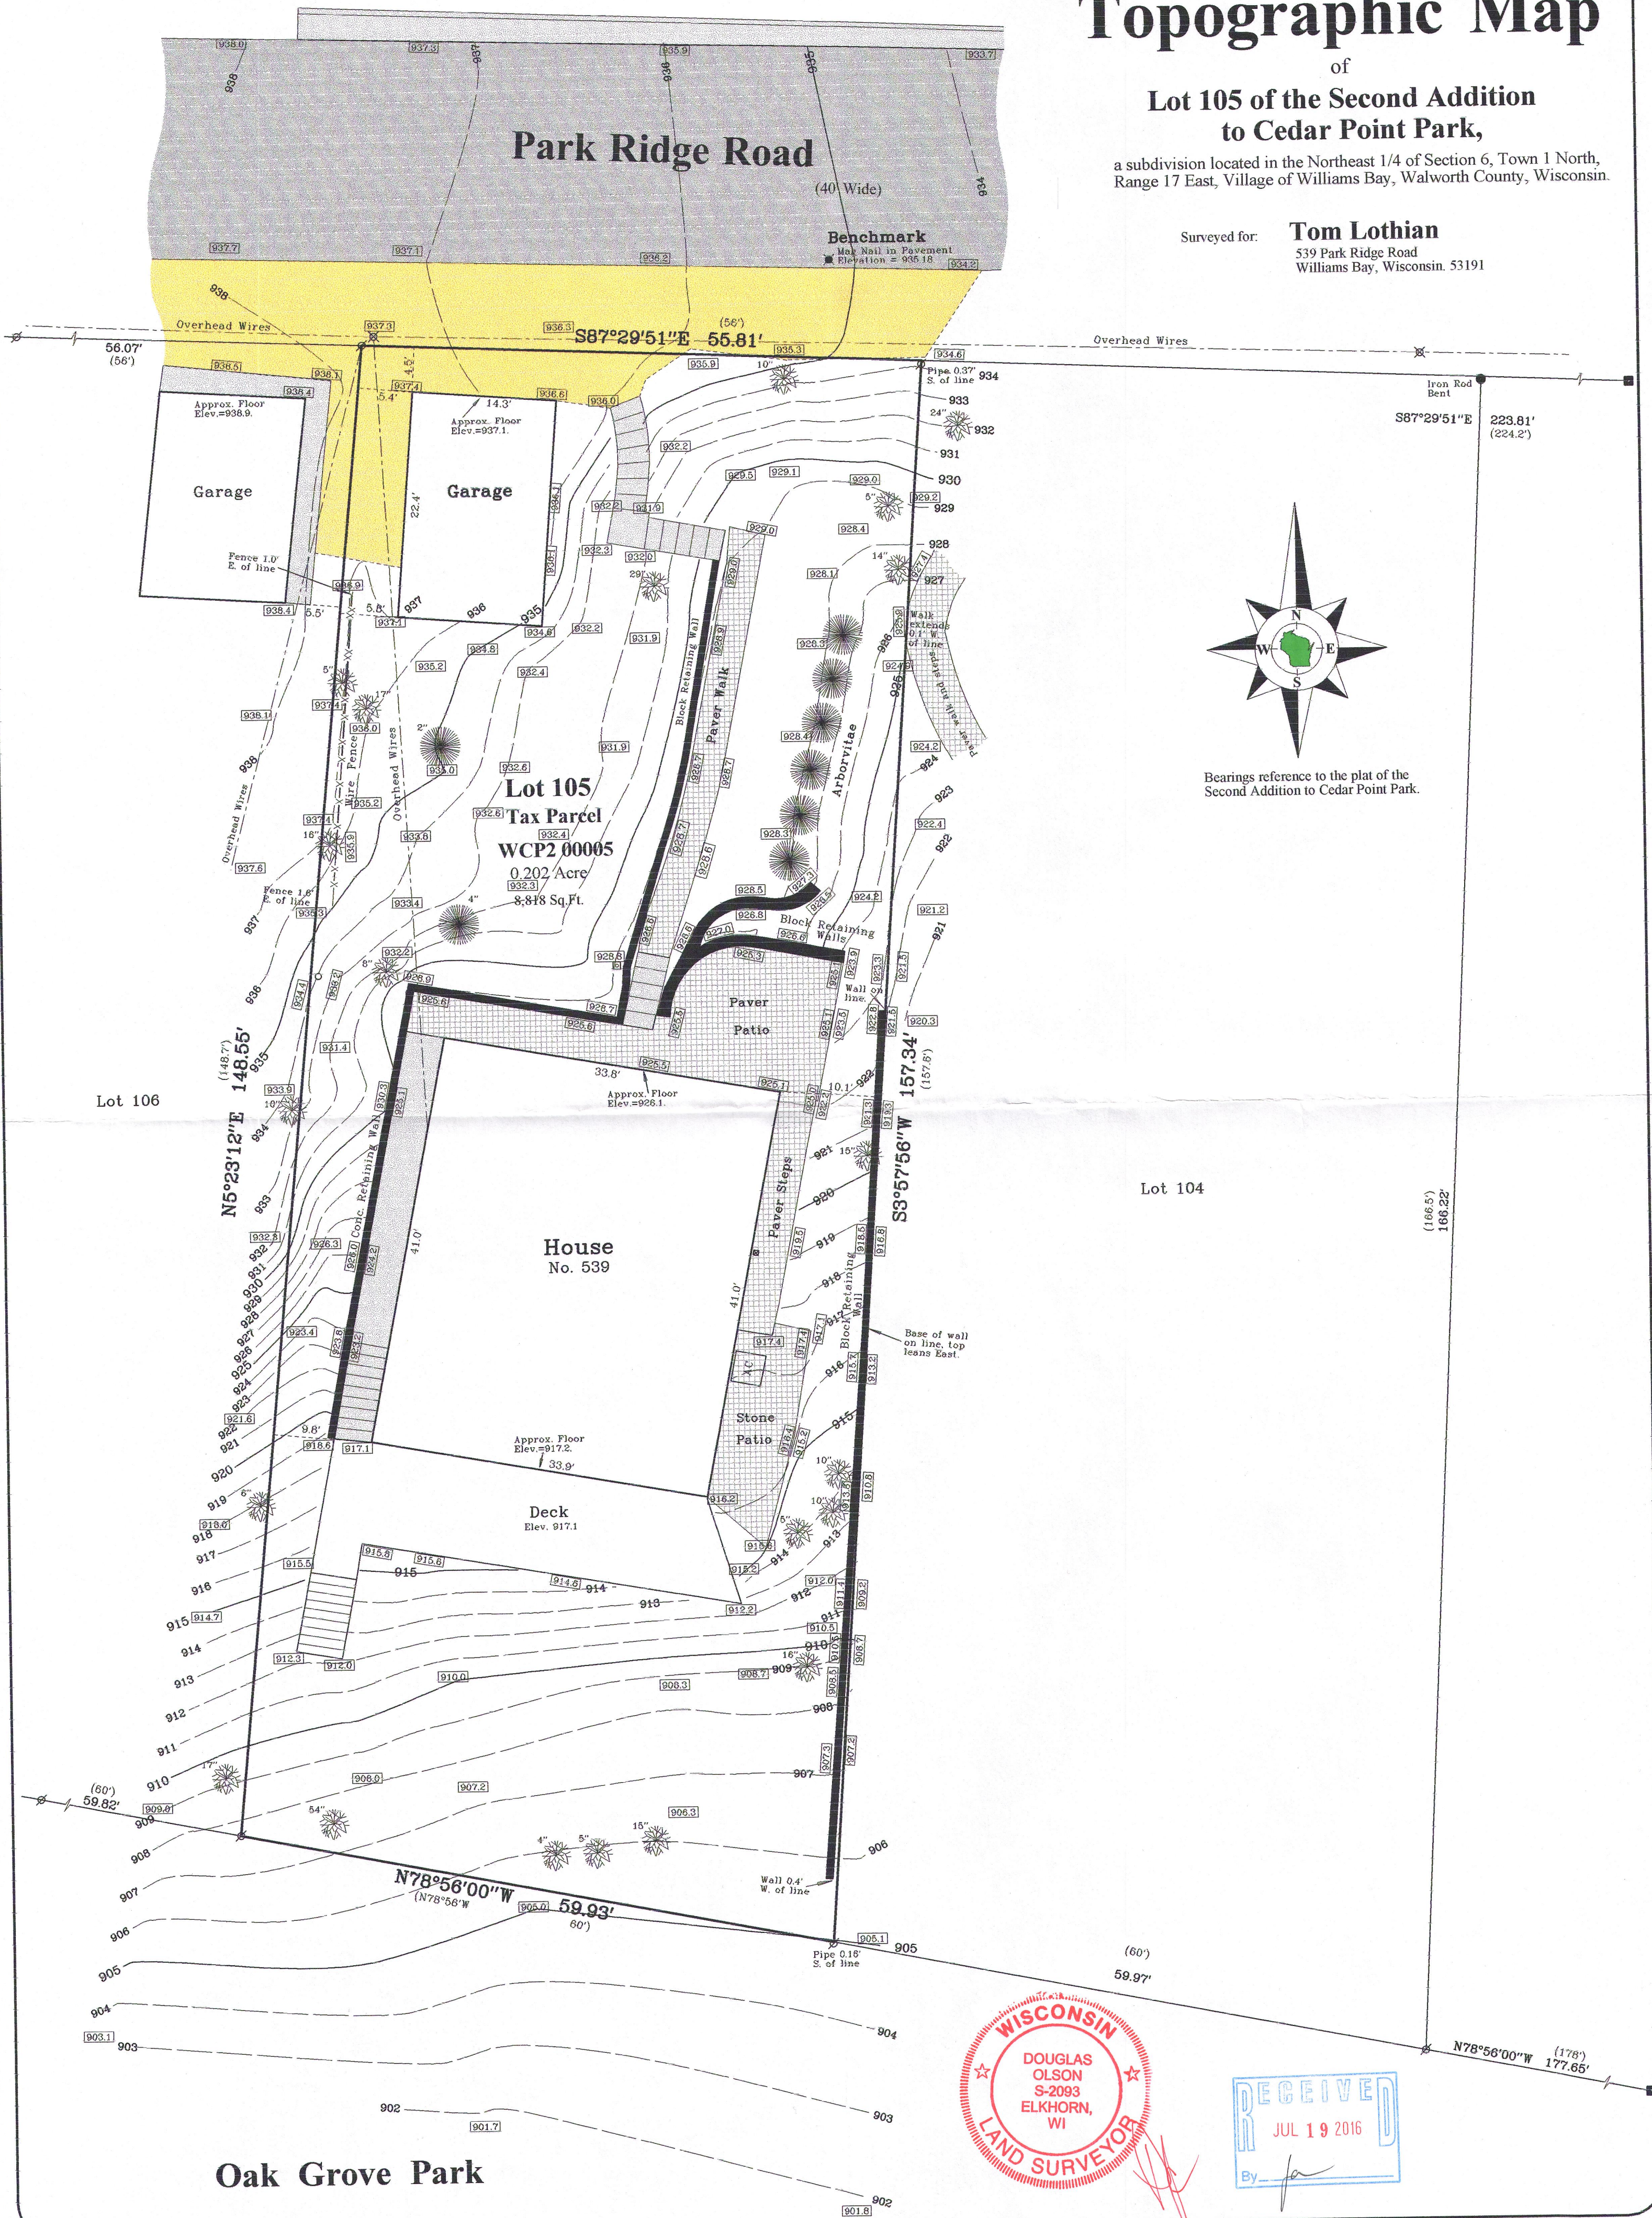

Bearings reference to the plat of the
Second Addition to Cedar Point Park.

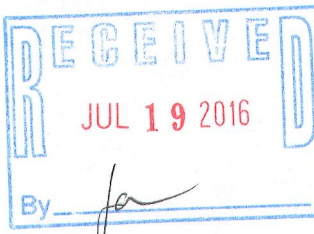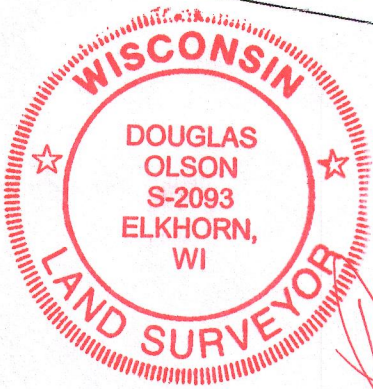

2016.029 Sheet 1 of 1 Sheets Drawing Name: Job Reference Number 2016.029	Legend ■ Found County Section Corner ● Found Iron Pipe ● Found Iron Rod () Recorded Information x Utility Pole Asphalt Surface Brick Pavers Concrete Surface Gravel	 Olson Land Surveying, LLC 45 South Wisconsin Street * P.O. Box 322 * Elkhorn, Wisconsin. 53121 Telephone: (262) 723-3434 * Facsimile: (262) 723-8044 Email: doug@olsonsurveying.com	Scale in Feet 1" = 10' 0' 5' 10' 20'	Survey Date: April 1, 2016. Revisions:
--	--	---	---	---

wcp2-5 011-2644