


PLAT OF SURVEY

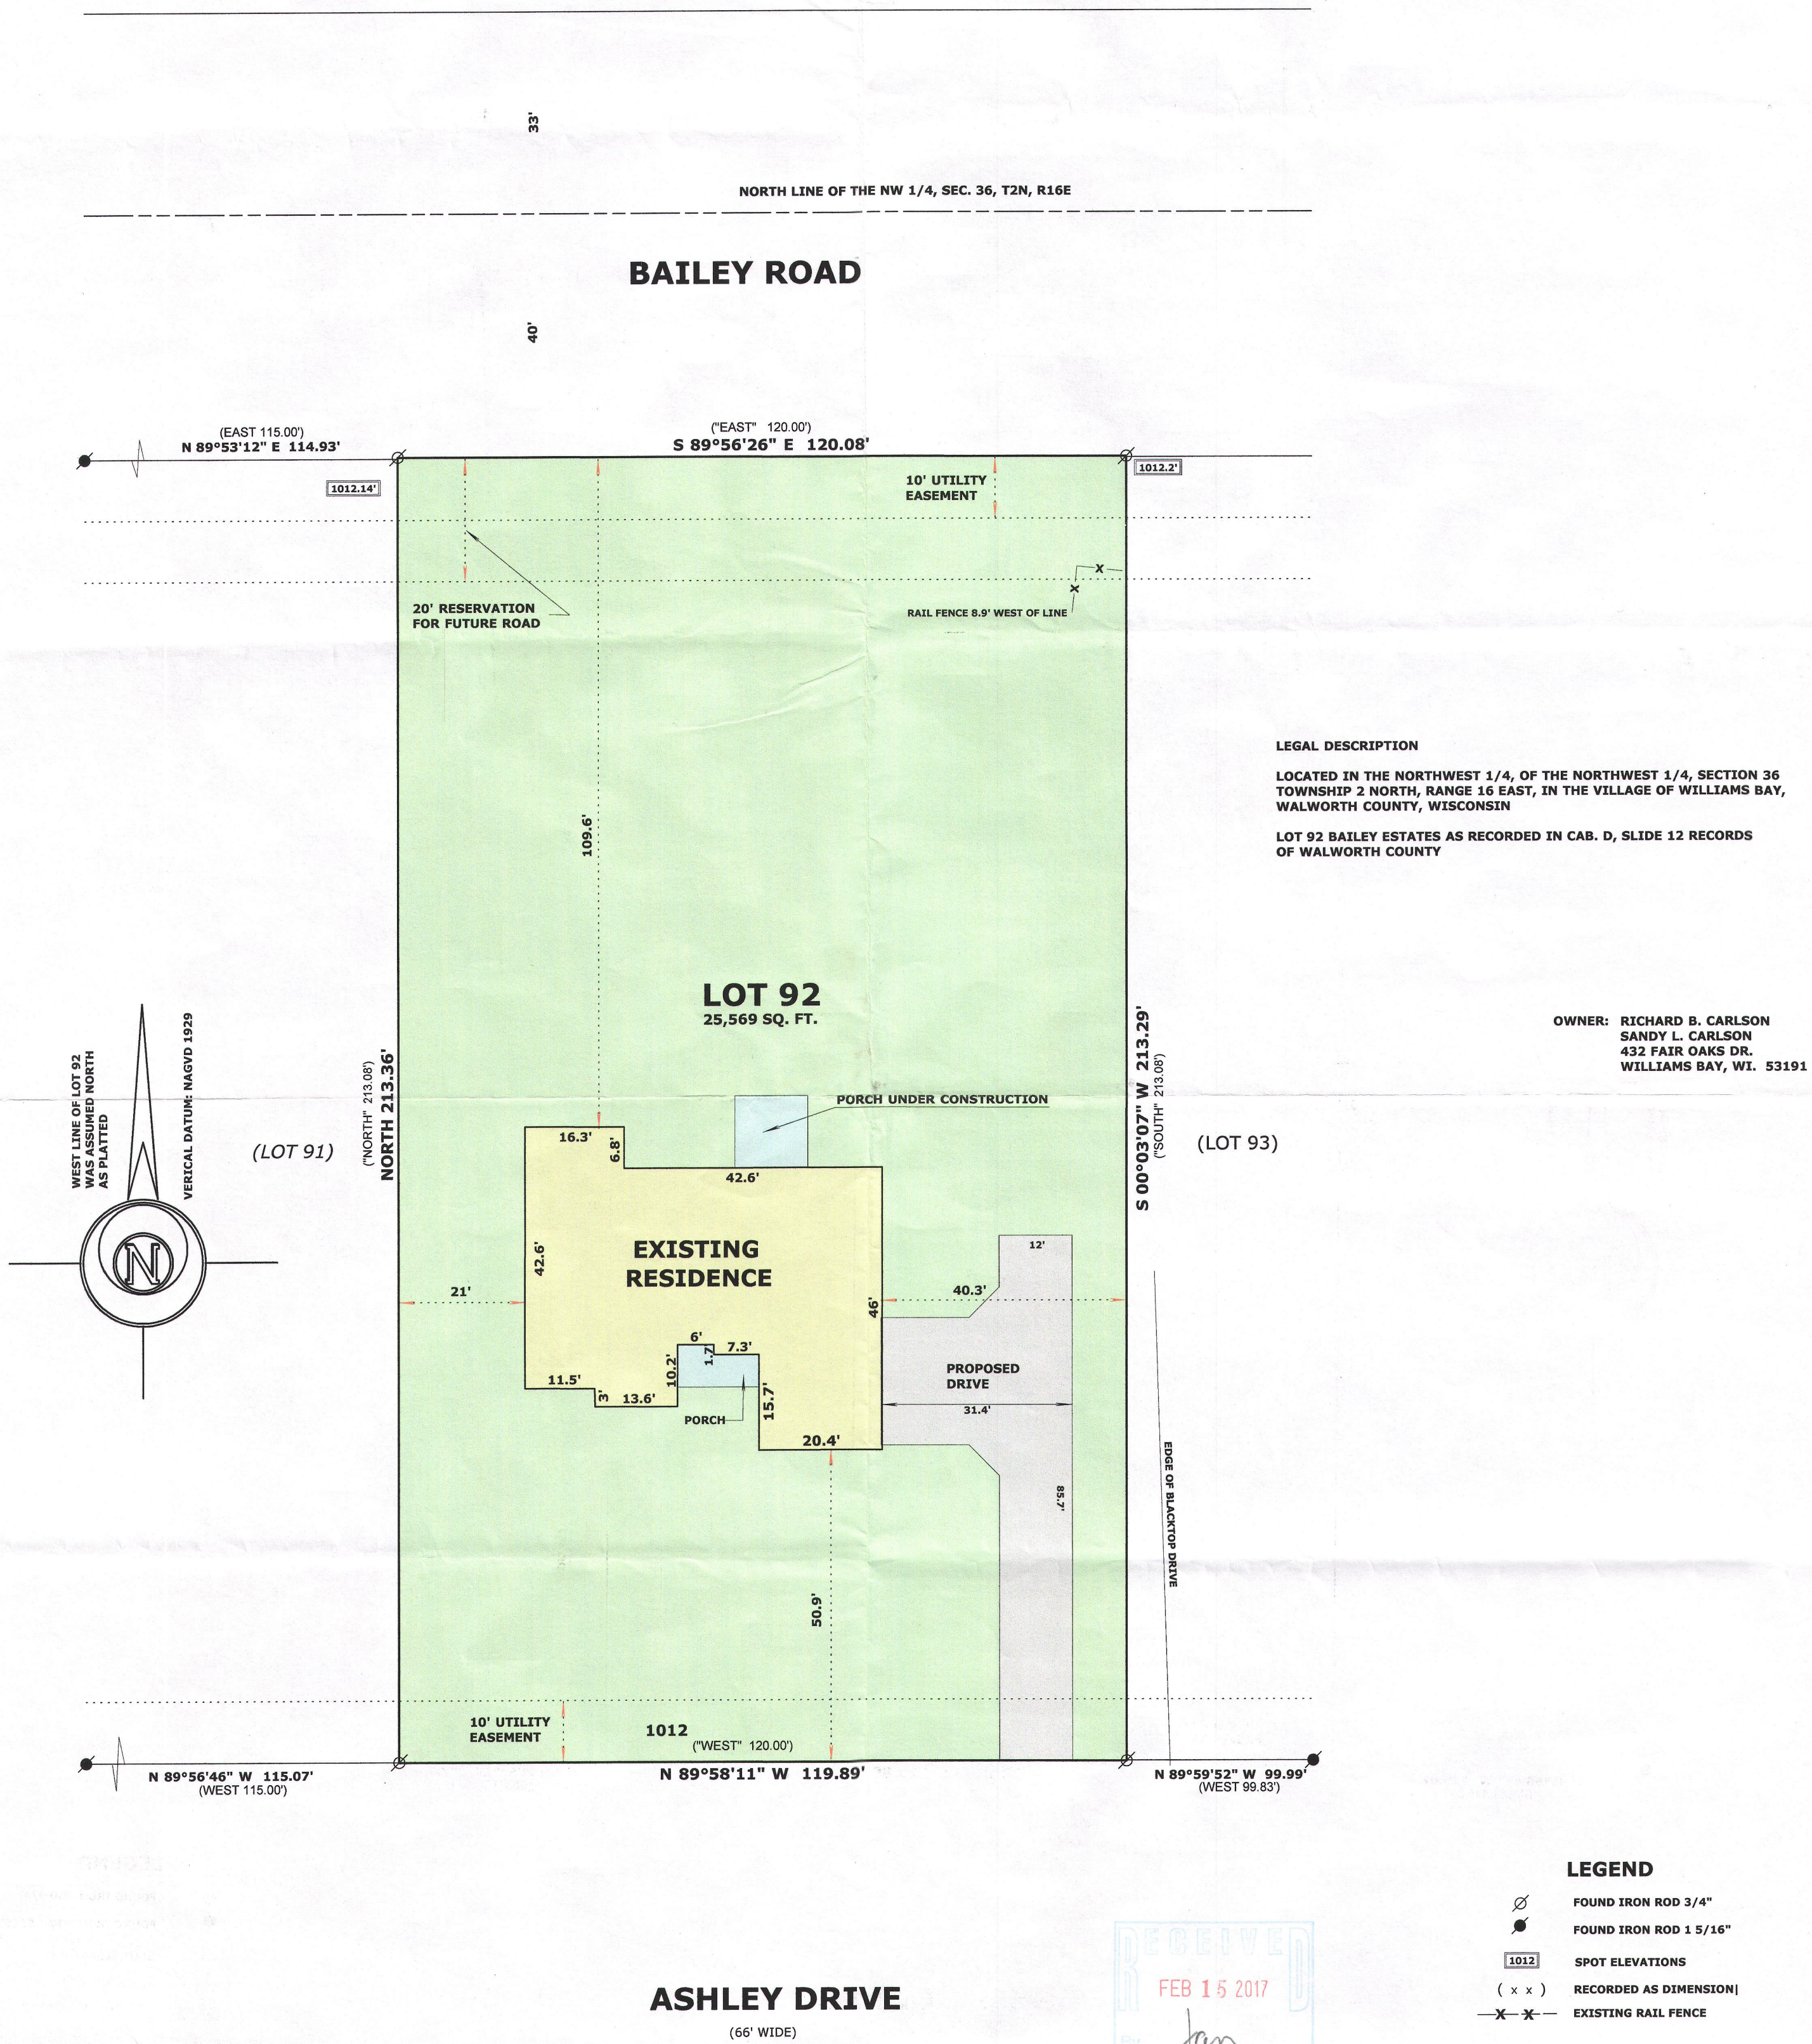

WBAI - 92 011-2714