
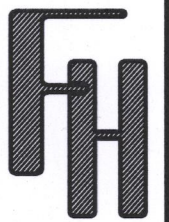
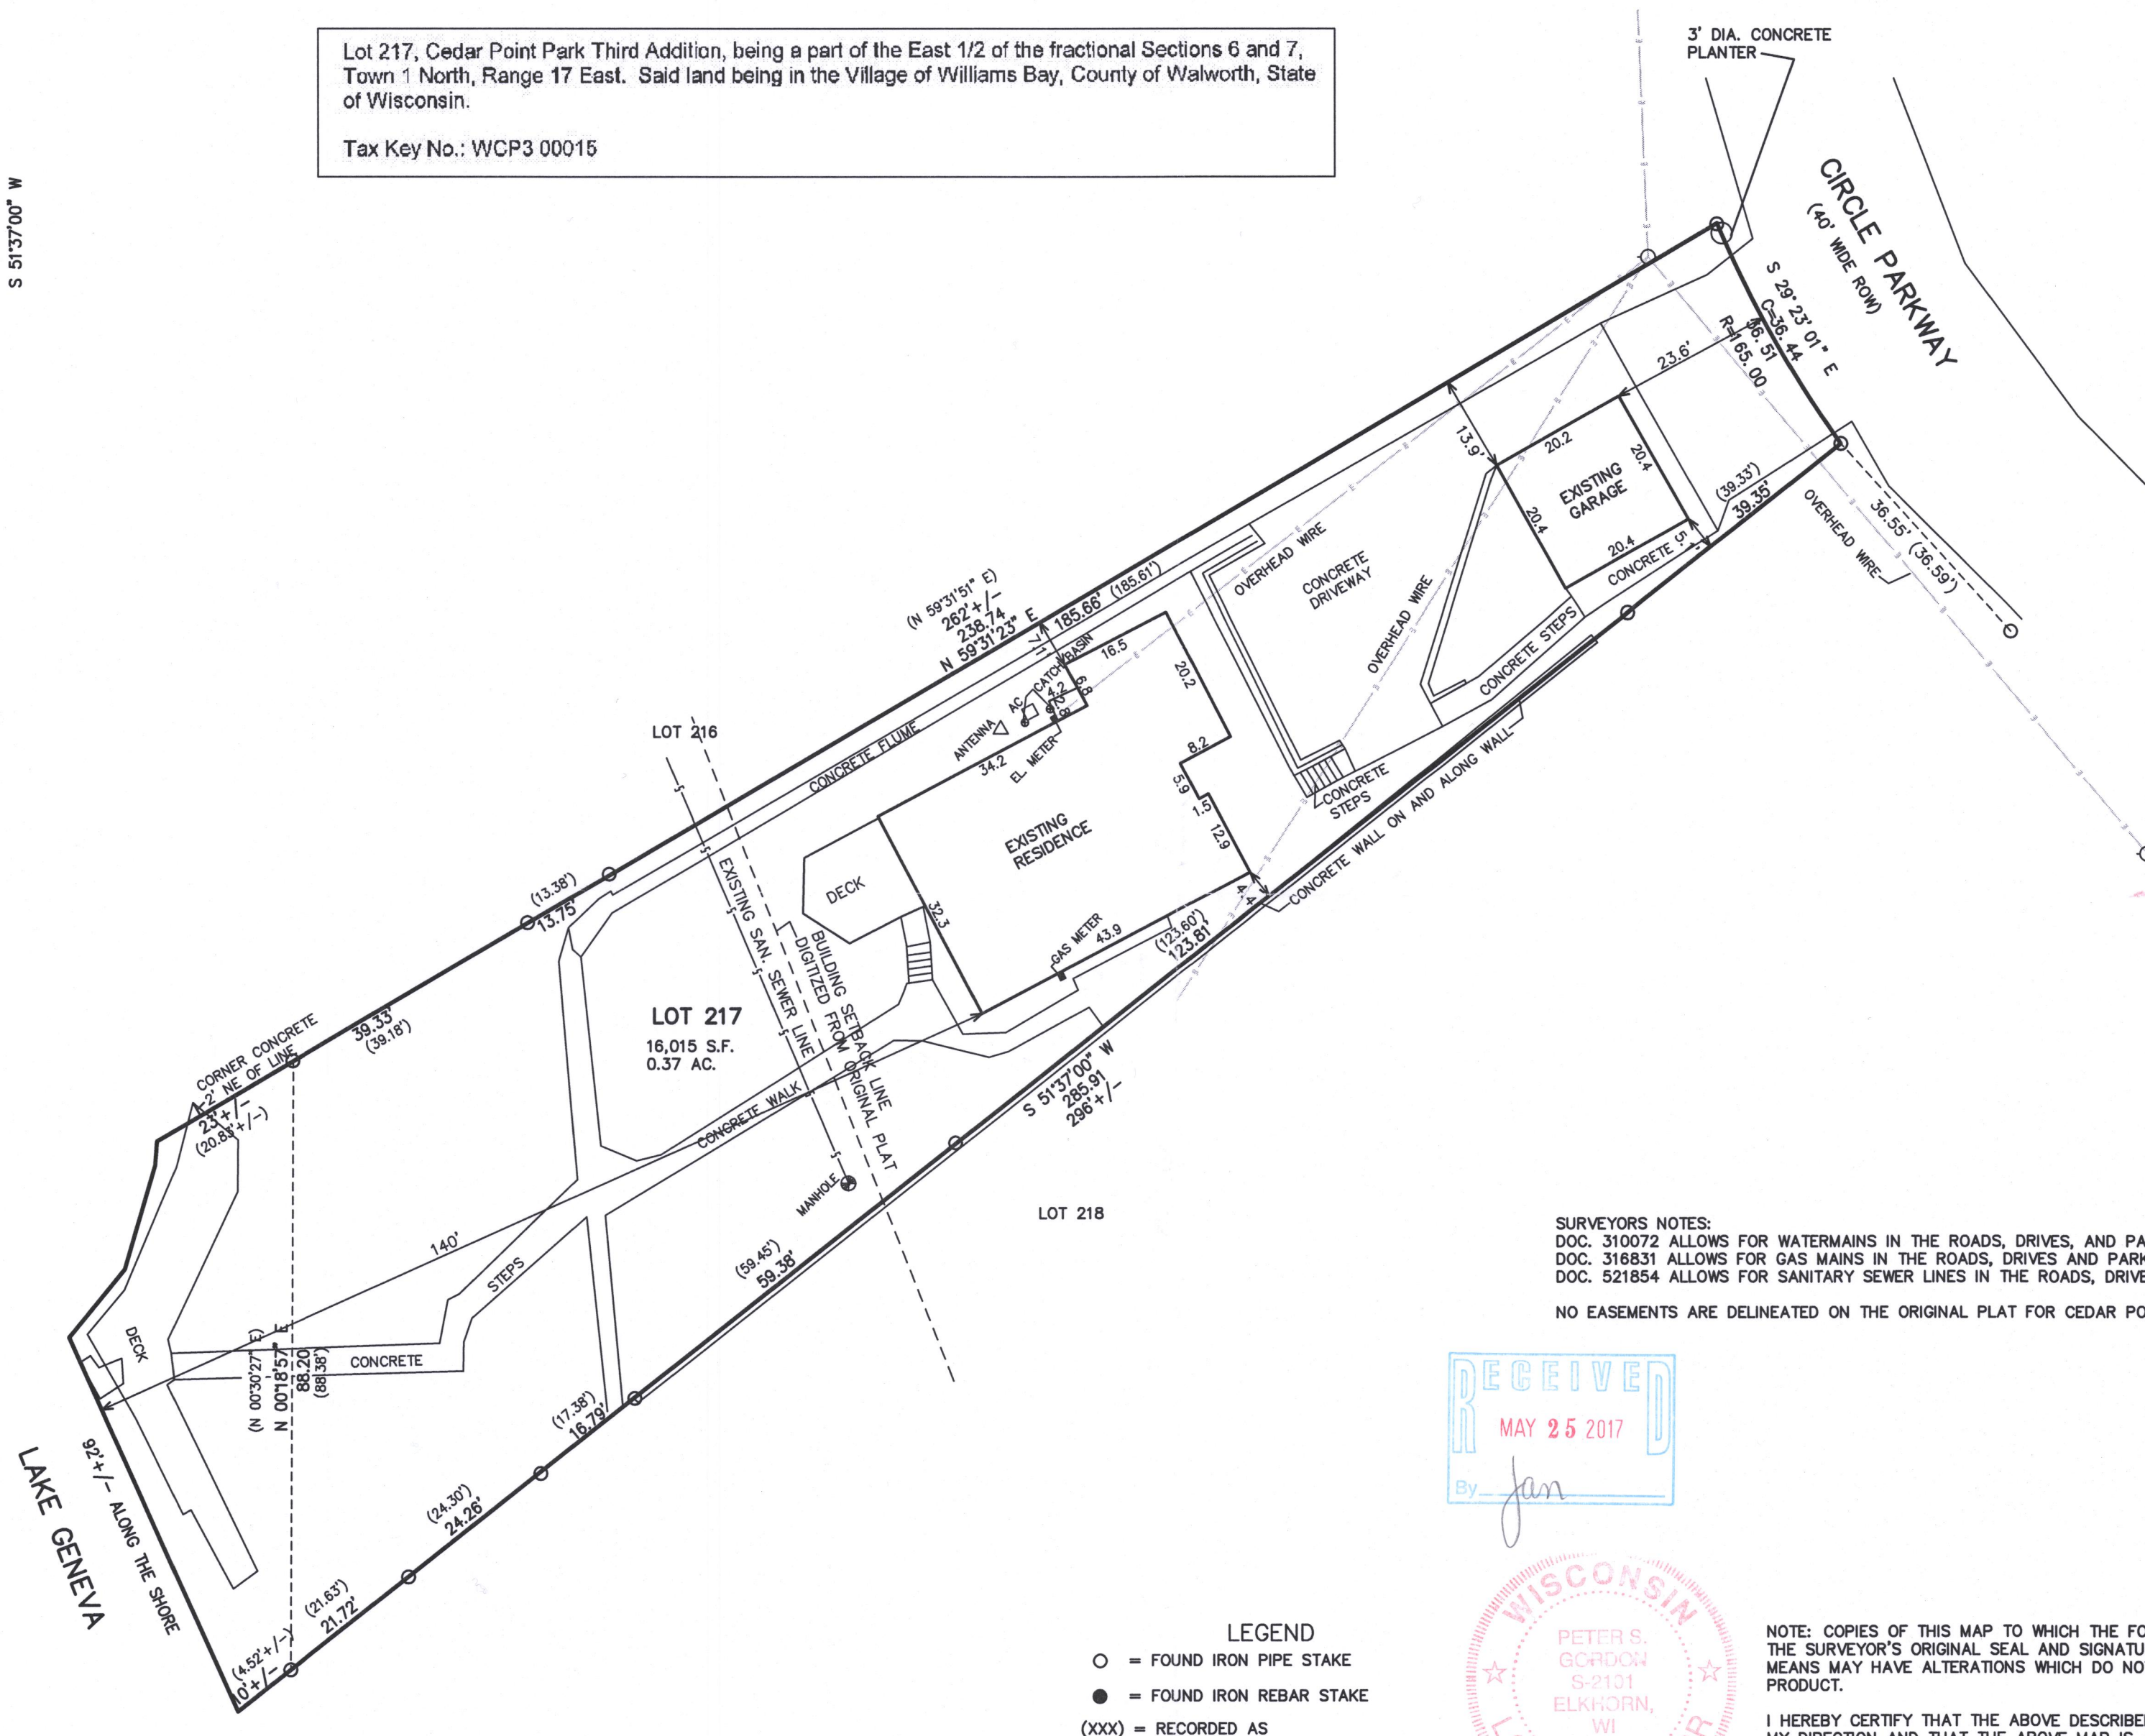


PLAT OF SURVEY

LOT 217 CEDAR POINT PARK THIRD ADDITION
PART OF THE EAST 1/2 OF THE FRACTIONAL SECTIONS 6 & 7
TOWN 1 NORTH, RANGE 17 EAST
VILLAGE OF WILLIAMS BAY, WALWORTH COUNTY, WISCONSIN

Lot 217, Cedar Point Park Third Addition, being a part of the East 1/2 of the fractional Sections 6 and 7, Town 1 North, Range 17 East. Said land being in the Village of Williams Bay, County of Walworth, State of Wisconsin.

Tax Key No.: WCP3 00015

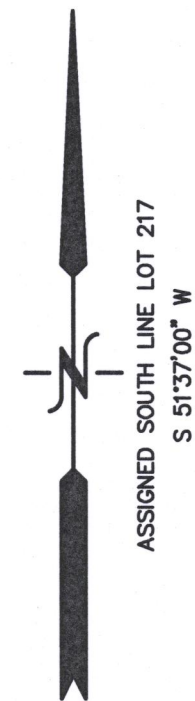

WORK ORDERED BY:
ROBERT FETIG
C/O KEEFE REAL ESTATE
LAKE GENEVA, WI.

FARRIS, HANSEN & ASSOCIATES, INC.
ENGINEERING - ARCHITECTURE - SURVEYING
7 RIDGWAY COURT P.O. BOX 437
ELKHORN, WISCONSIN 53121
OFFICE: (262) 723-2088 FAX: (262) 723-5886

REVISIONS

PROJECT NO.
9706
DATE:
03-14-2017
SHEET NO.
1 OF 1

WCP3-15 011-2731