



J.K.R. SURVEYING, INC.
8121 22ND AVENUE
KENOSHA, WI 53143


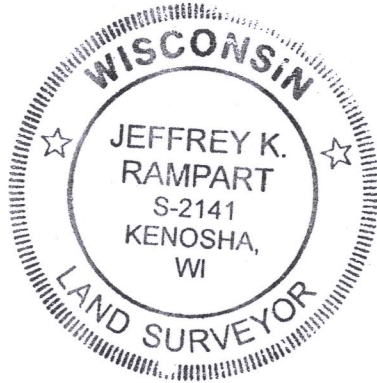


I hereby certify that
this property was
surveyed under my
direction and this
plat is a true re-
presentation thereof.

Reg. Land Surveyor
August 22, 2017
Revised 8/23/17

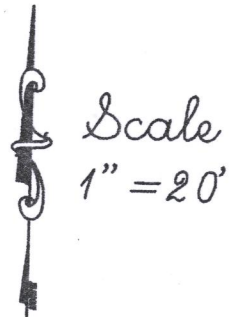


Lincoln (60' x 1/4) Parkway

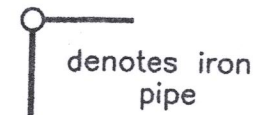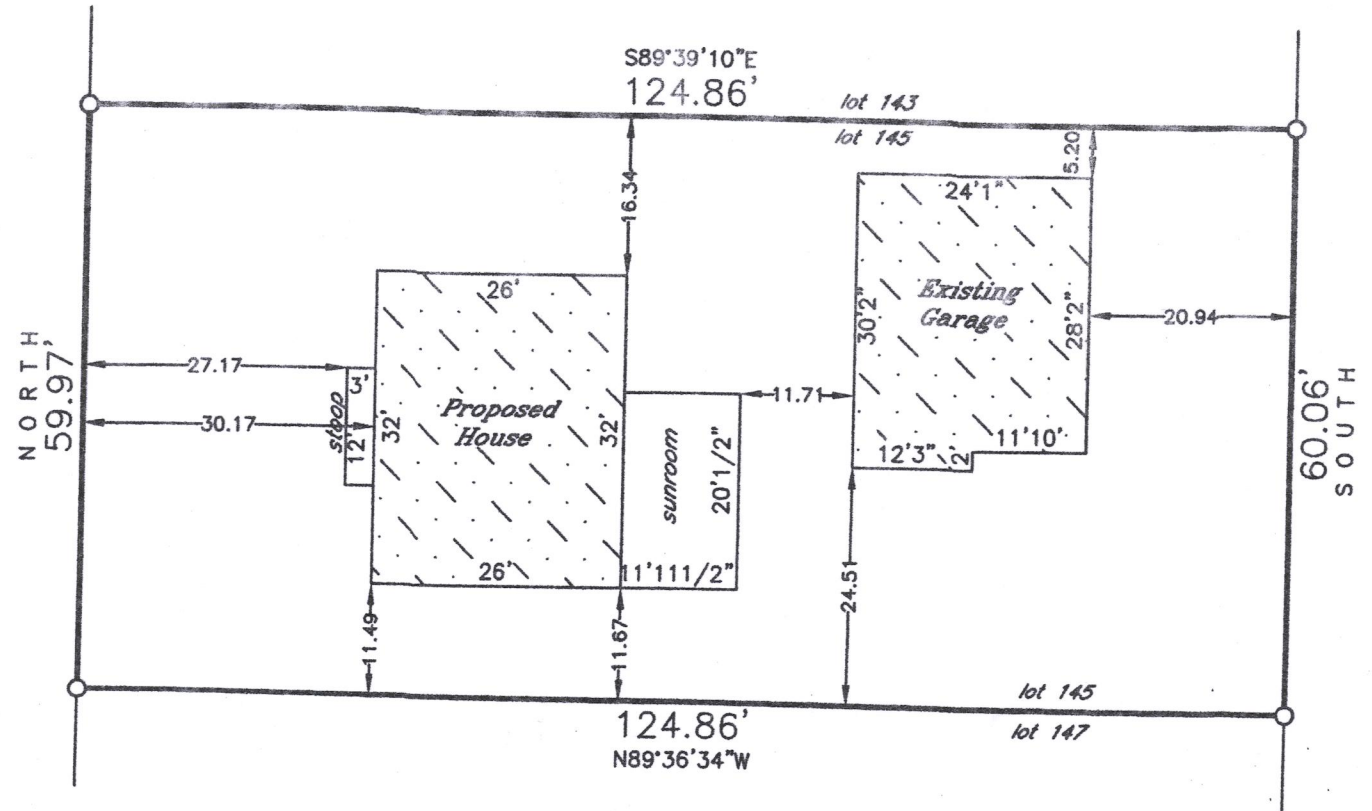

Proposed building field staked true size. Contractor to verify all dimensions before building by same.
Refer to a current title report for easements or restrictions which may affect the use of this site that are not shown on the recorded subdivision plat.

Plat of Survey of
LOT 145 IN
ORIGINAL PLAT OF
CEDAR PARK SUBDIVISION
in SE1/4 Section 6-1-17
VILLAGE OF WILLIAMS BAY
WALWORTH COUNTY, WIS.

-for-
Wausau Homes

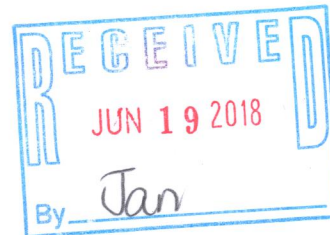

WCP-118

011-2839