


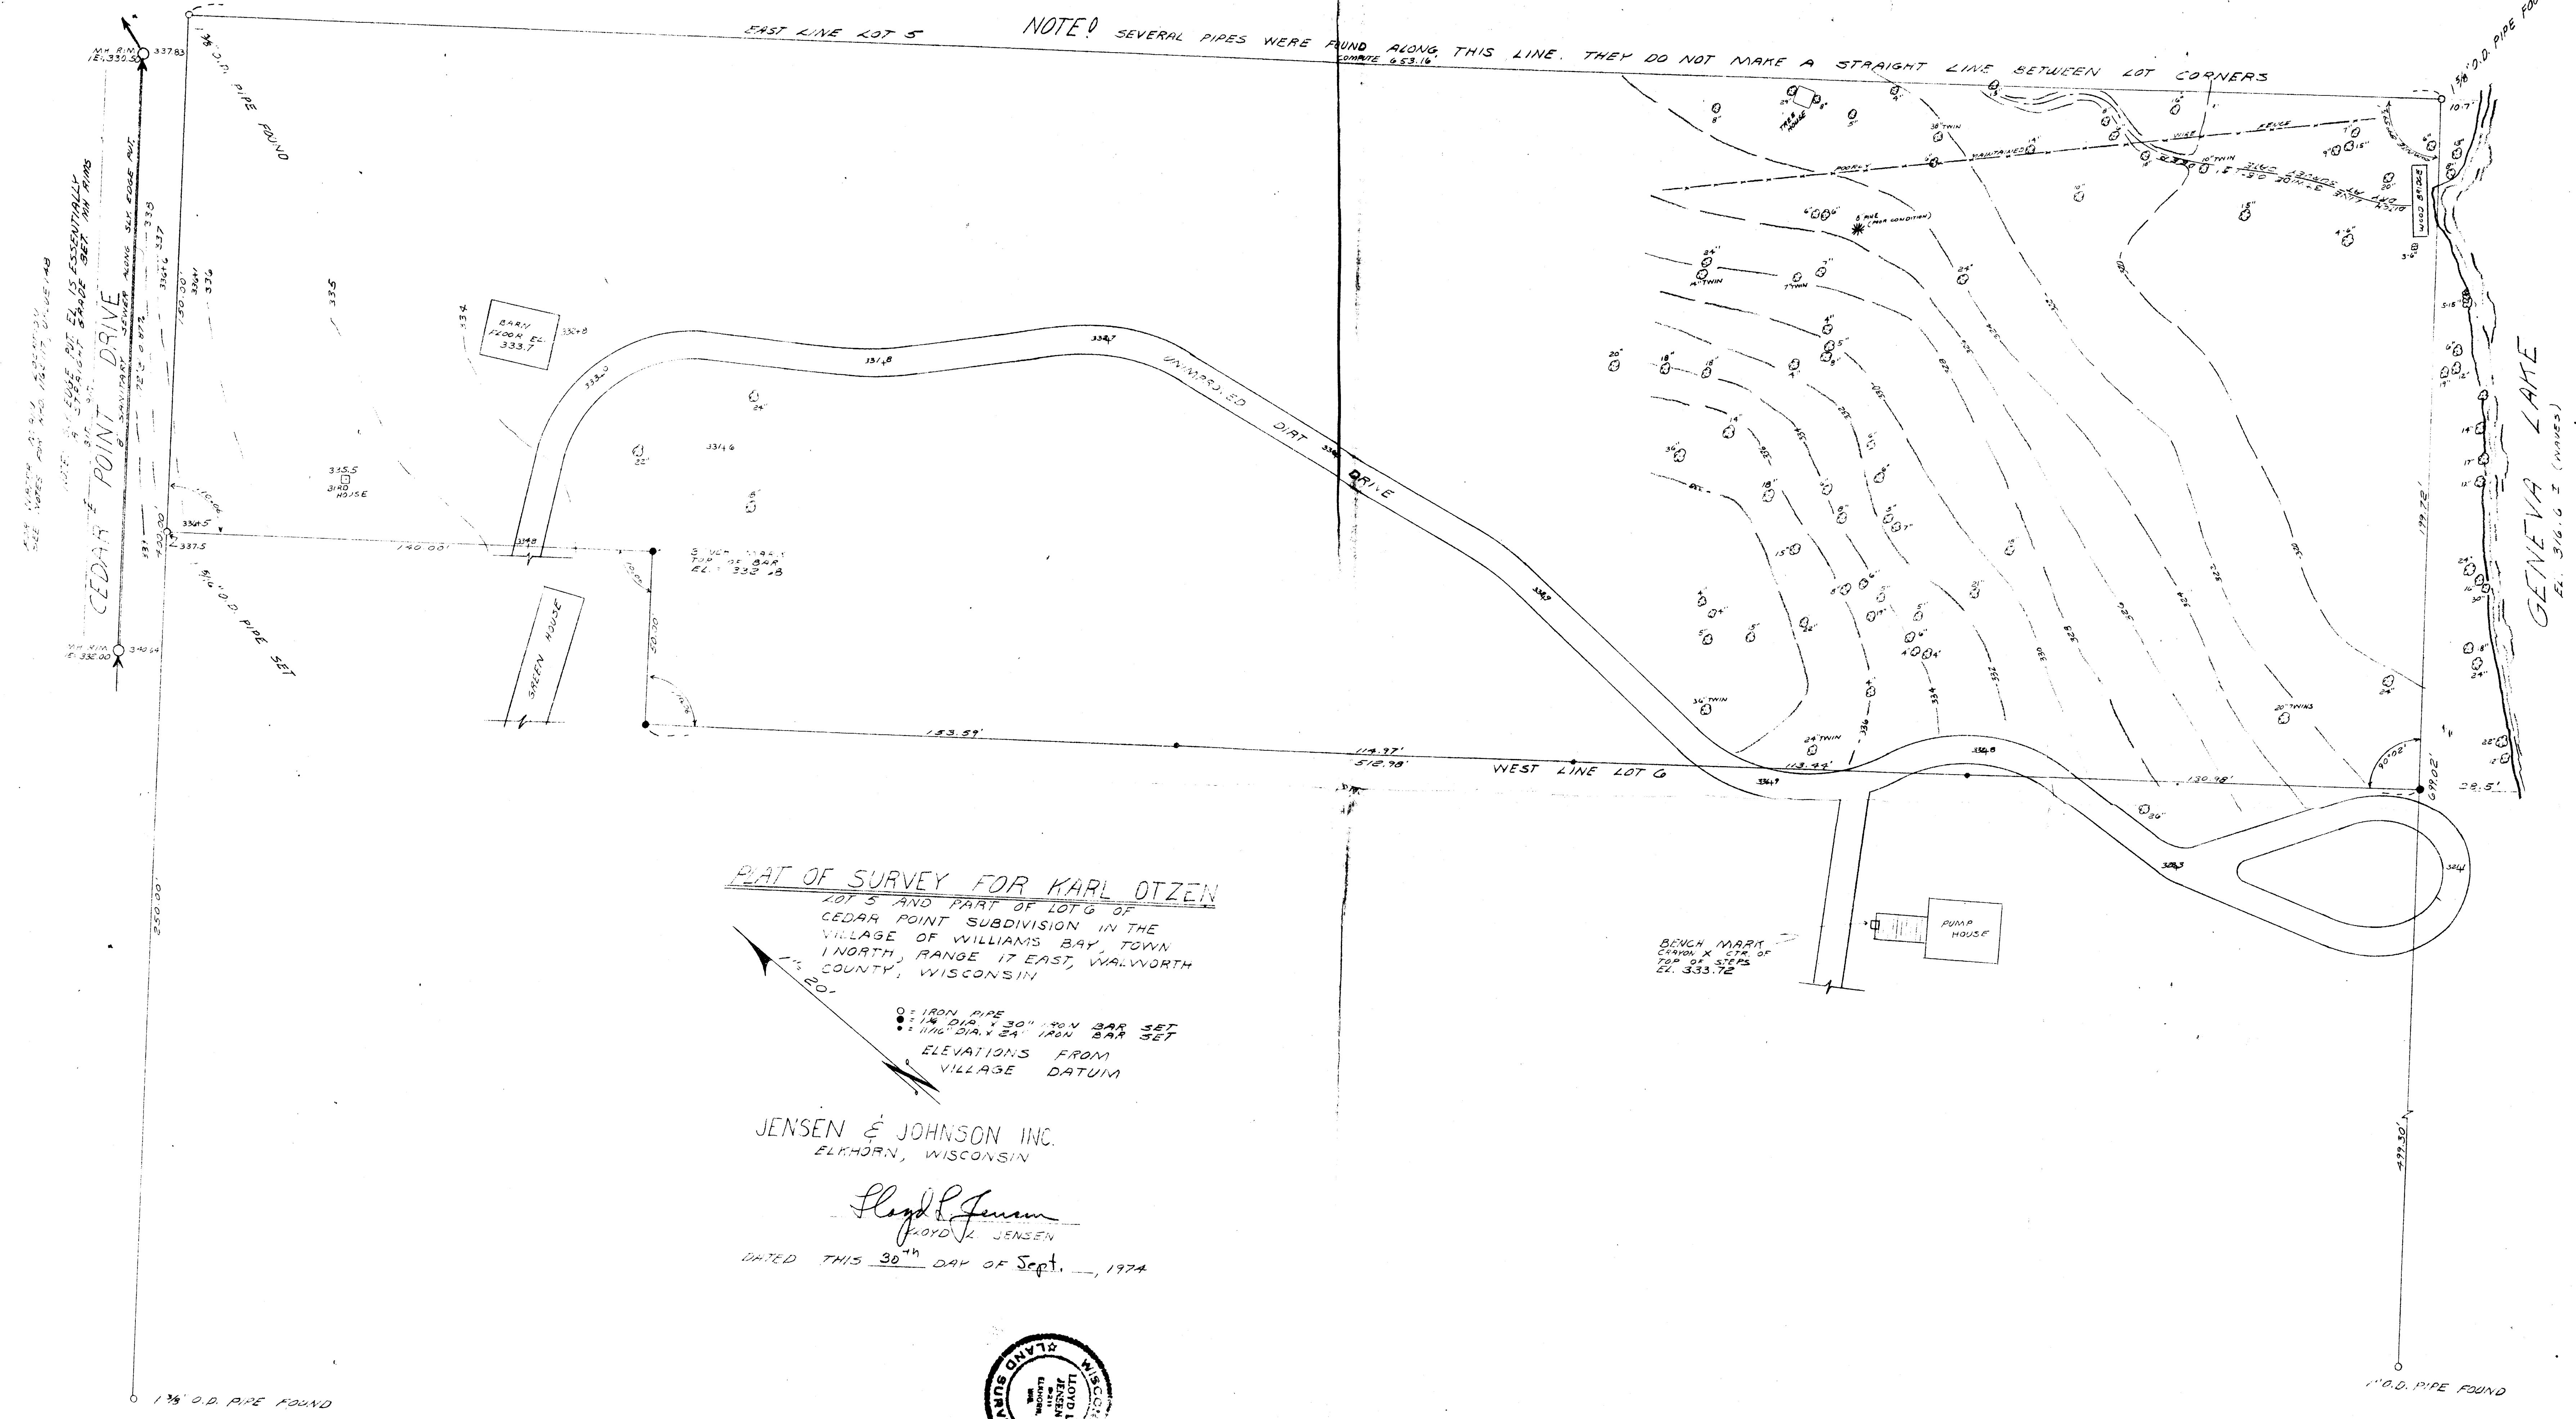

CP4-4