


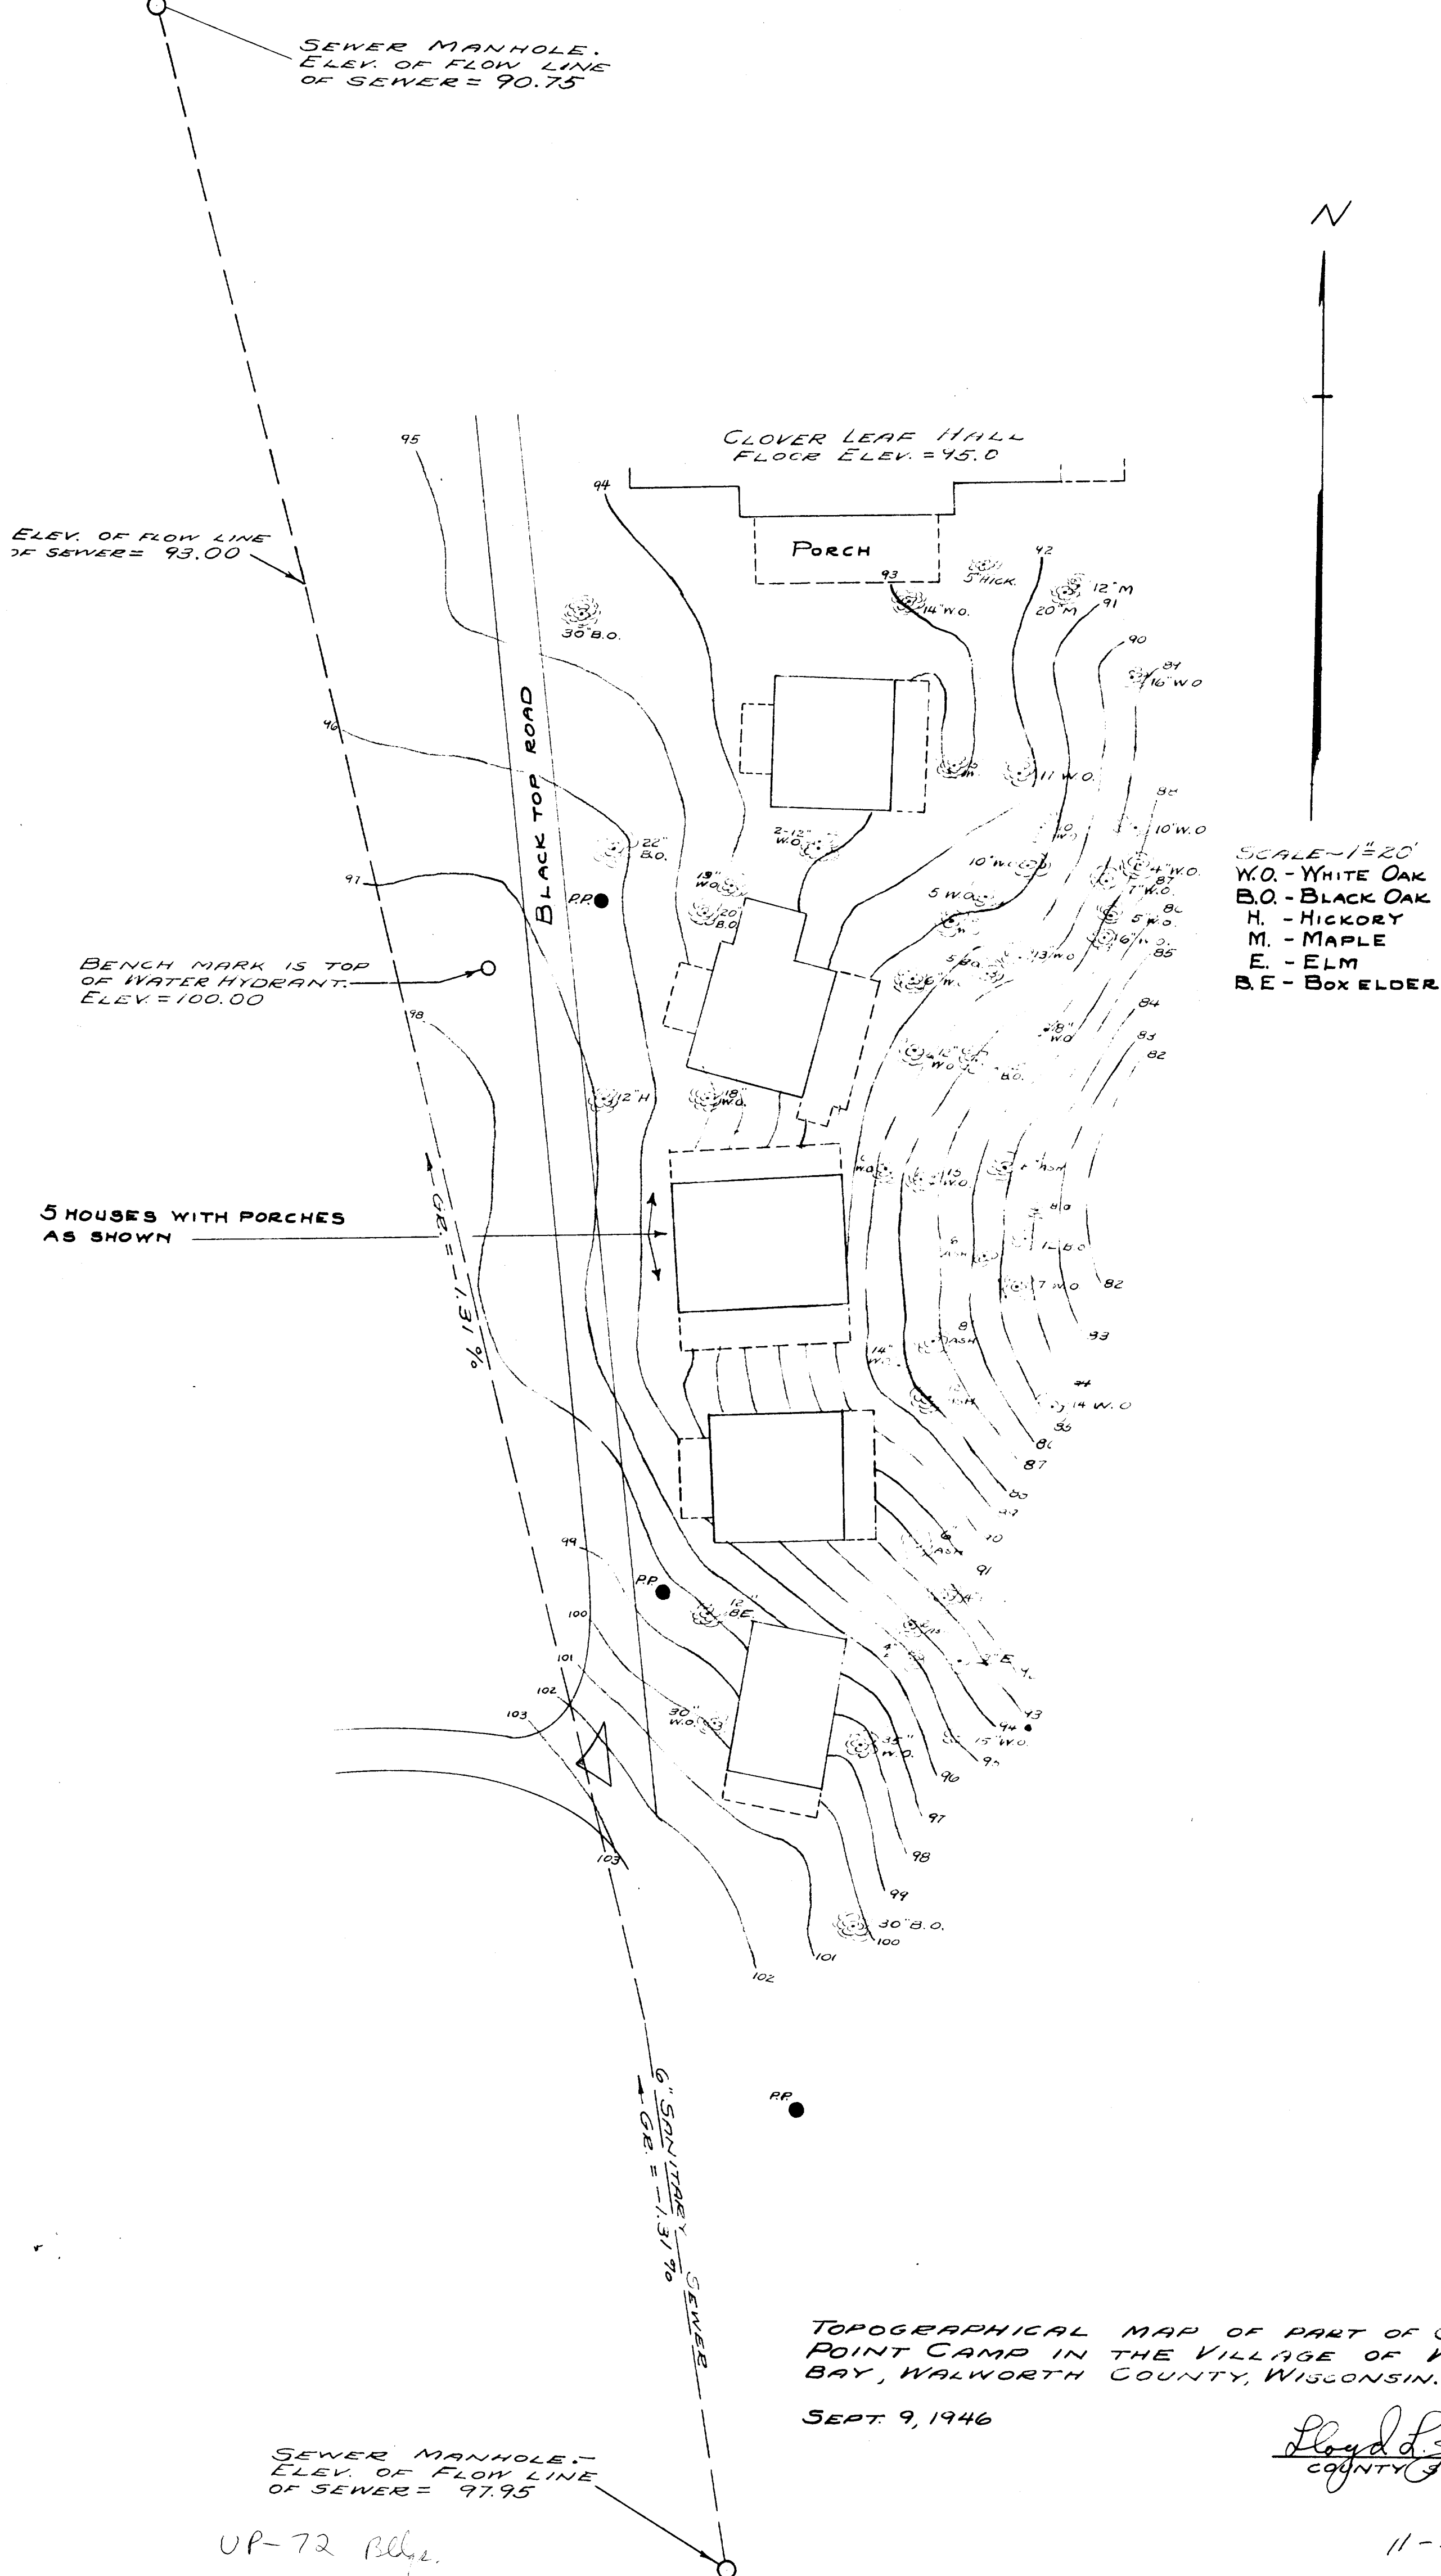

SEWER MANHOLE.
ELEV. OF FLOW LINE
OF SEWER = 90.75

ELEV. OF FLOW LINE
OF SEWER = 93.00

BENCH MARK IS TOP
OF WATER HYDRANT.
ELEV. = 100.00

5 HOUSES WITH PORCHES
AS SHOWN

CLOVER LEAF HALL
FLOOR ELEV. = 45.0

PORCH

BLACK TOP ROAD

SCALE = 1" = 20'
W.O. - WHITE OAK
B.O. - BLACK OAK
H. - HICKORY
M. - MAPLE
E. - ELM
B.E. - BOX ELDER

TOPOGRAPHICAL MAP OF PART OF CONFERENCE
POINT CAMP IN THE VILLAGE OF WILLIAMS
BAY, WALWORTH COUNTY, WISCONSIN.

SEPT. 9, 1946

Lloyd L. Jensen
COUNTY SURVEYOR

SEWER MANHOLE.
ELEV. OF FLOW LINE
OF SEWER = 97.95

UP-72 Bldg.

11-28 J