



PLAT OF SURVEY & TOPOGRAPHIC MAPPING LOT 21 (EXCLUDING THE NORTH 37') OF JOHNSON'S ADDITION

LOCATED IN PART OF THE SE 1/4 OF THE NE 1/4
OF SECTION 1, TOWN 1 NORTH, RANGE 16 EAST,
VILLAGE OF WILLIAMS BAY, WALWORTH COUNTY, WISCONSIN

ASSIGNED SOUTH LINE OF LANDS SURVEYED
N 90°00'00" W

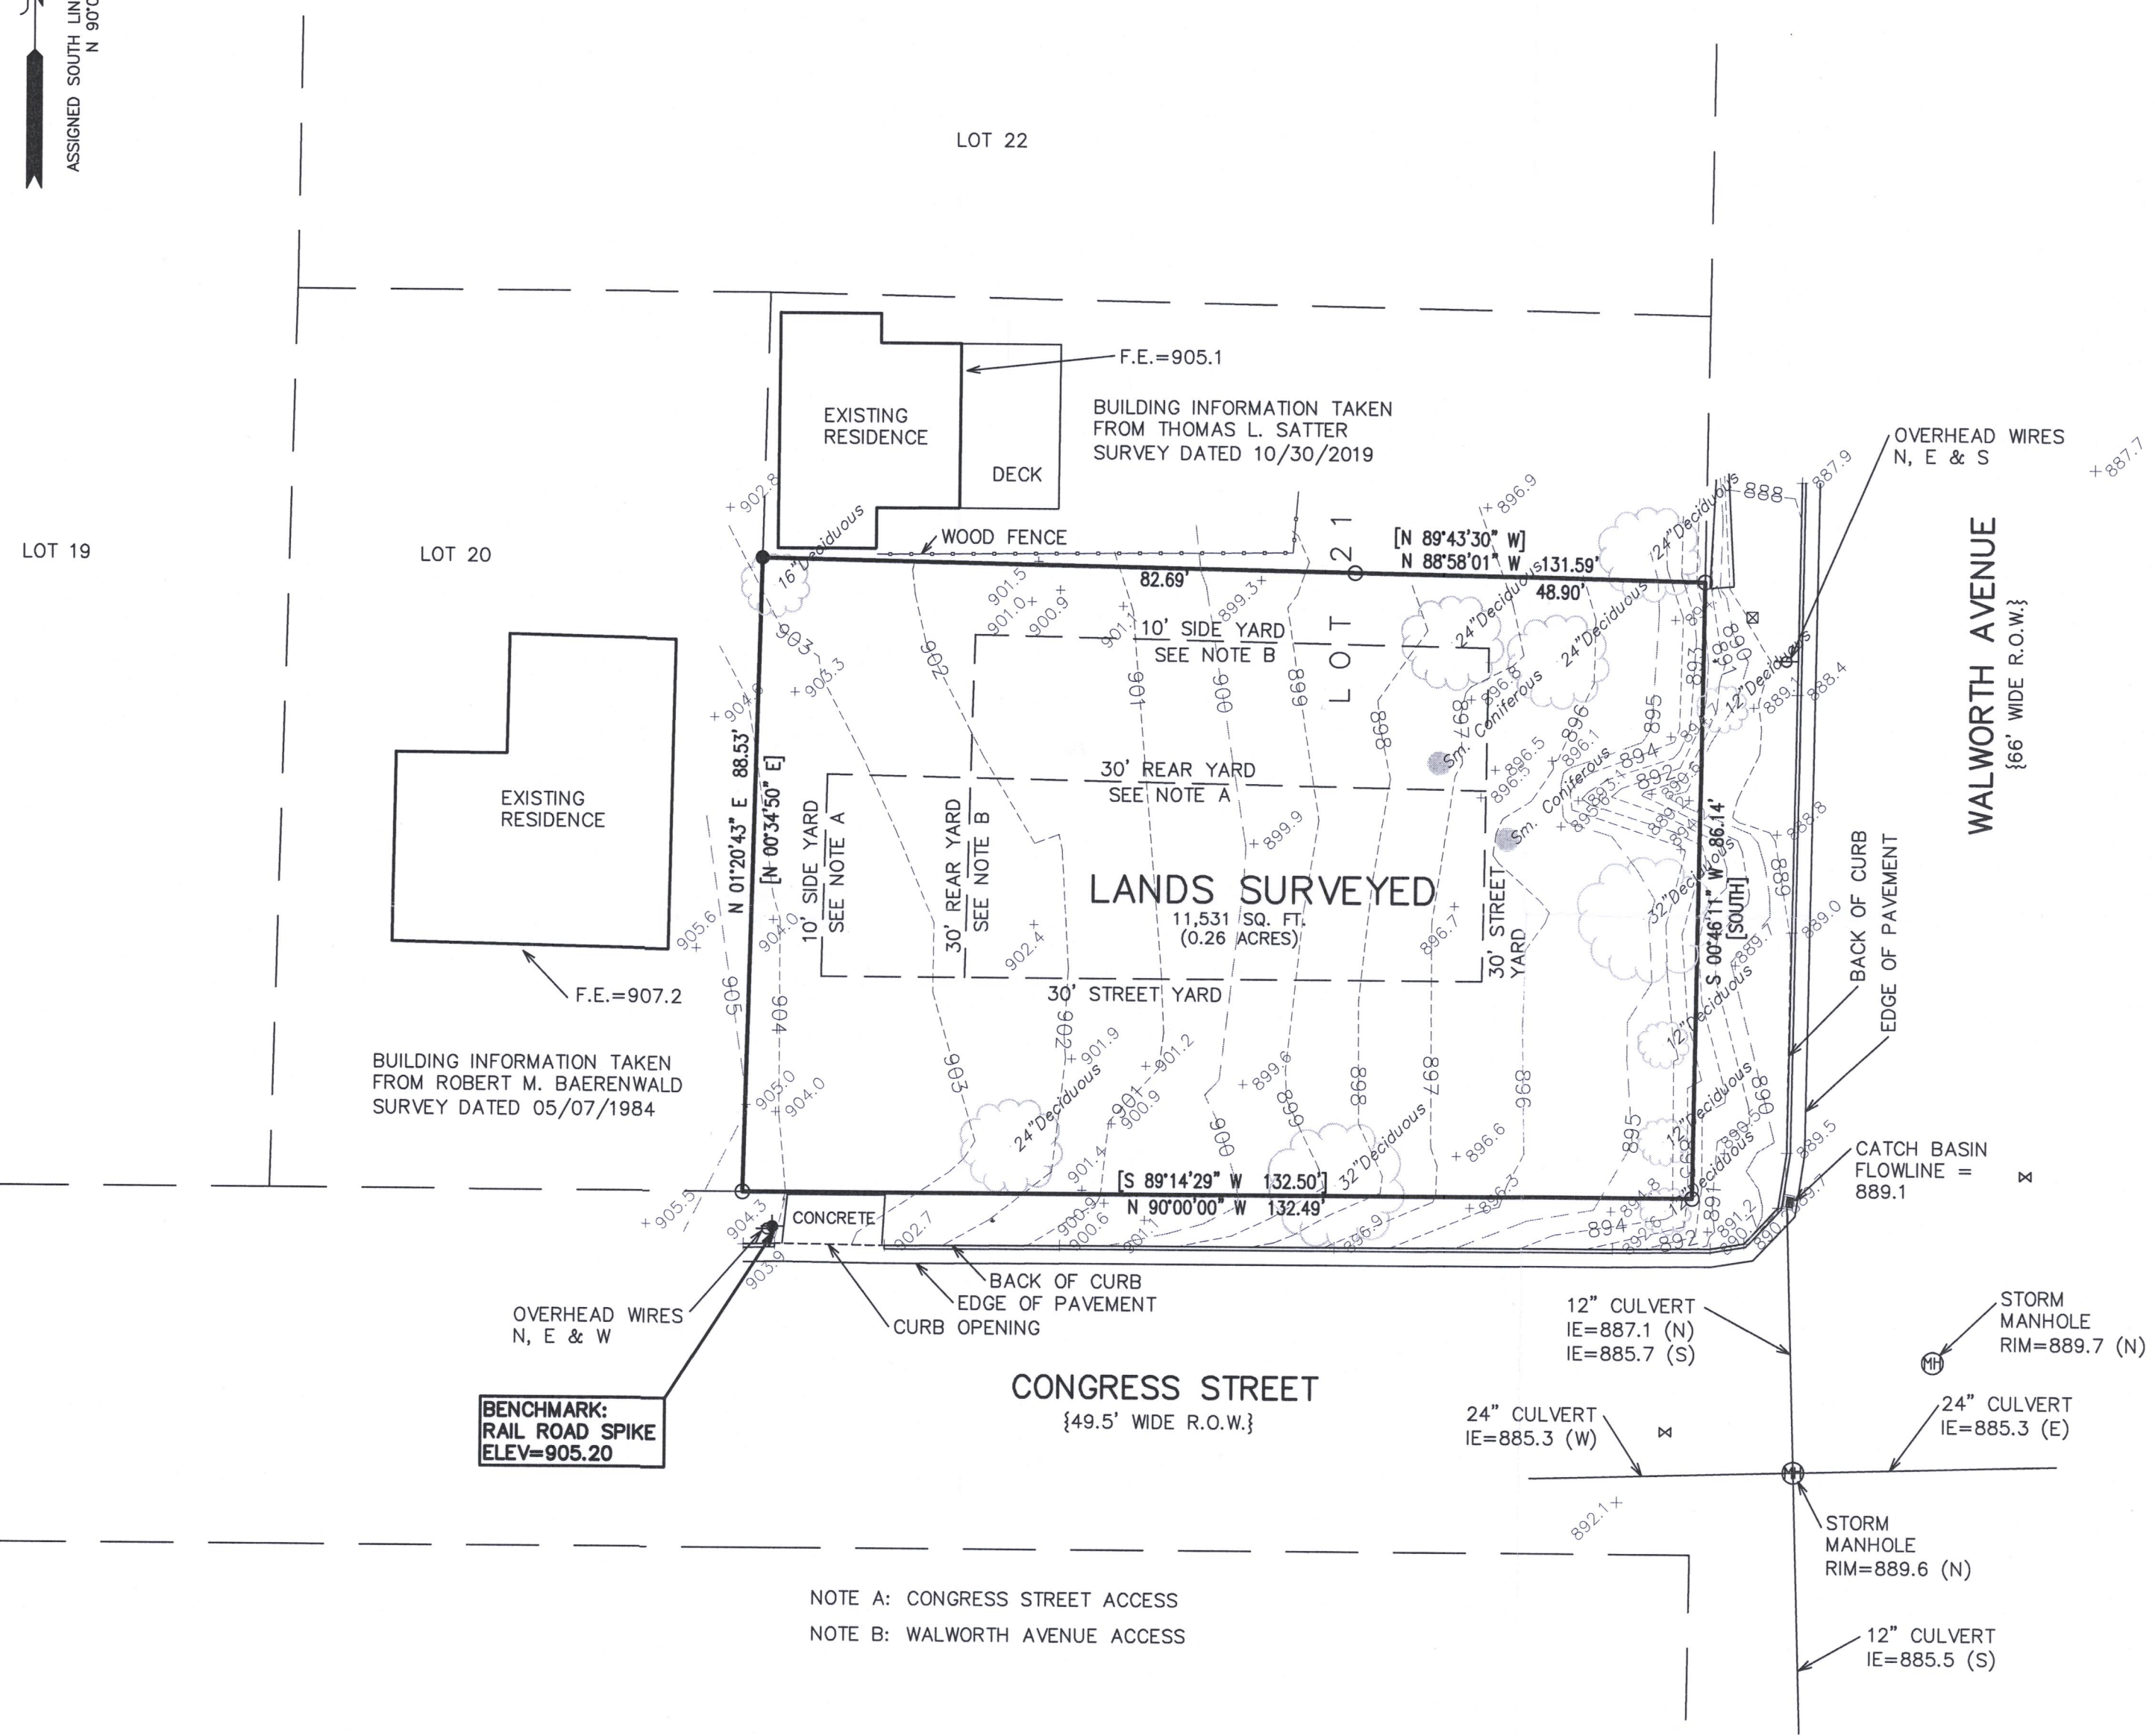

- ### LEGEND
- O = FOUND IRON PIPE STAKE
 - = FOUND REBAR STAKE
 - ⊕ = UTILITY POLE
 - ☒ = TELEPHONE BOX
 - ⊕ = STORM WATER MANHOLE
 - = CATCH BASIN
 - ⋈ = WATER VALVE
 - {XXX} = RECORDED AS
 - [XXX] = AS RECORDED BY THOMAS L. SATTER SURVEY DATED 10/30/2019 FOR ENTIRE LOT 21
 - F.E. = FLOOR ELEVATION
 - + xxxx = EXISTING GROUND ELEVATION
 - XXXX-- = EXISTING LAND CONTOURS

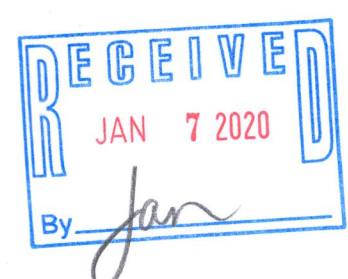


NOTE: COPIES OF THIS MAP TO WHICH THE FOLLOWING CERTIFICATE WILL APPLY SHOW THE SURVEYOR'S ORIGINAL SEAL AND SIGNATURE IN RED INK. COPIES BY ANY OTHER MEANS MAY HAVE ALTERATIONS WHICH DO NOT REPRESENT THE SURVEYOR'S WORK PRODUCT.

I HEREBY CERTIFY THAT THE ABOVE DESCRIBED PROPERTY HAS BEEN SURVEYED UNDER MY DIRECTION AND THAT THE ABOVE MAP IS A TRUE REPRESENTATION THEREOF AND SHOWS THE SIZE AND LOCATION OF THE PROPERTY AND ITS EXTERIOR BOUNDARIES. THIS SURVEY IS MADE FOR THE USE OF THE PRESENT OWNERS OF THE PROPERTY, AND ALSO THOSE WHO PURCHASE, MORTGAGE, OR GUARANTEE THE TITLE THERETO WITHIN ONE YEAR FROM THE DATE HEREOF.



DATED: 12/20/2019
BMC
BRIAN M. CARLSON P.L.S. 2039

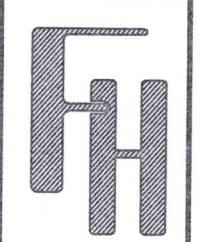

TOPOGRAPHIC SURVEY
20 CONGRESS STREET
WILLIAMS BAY, WI 53191

WORK ORDERED BY -
LOWELL CUSTOM HOMES
401 GENEVA NATIONAL AVENUE S6
LAKE GENEVA, WI 53147

FARRIS, HANSEN & ASSOCIATES, INC.
ENGINEERING - ARCHITECTURE - SURVEYING
7 RIDGWAY COURT P.O. BOX 437
ELKHORN, WISCONSIN 53121
OFFICE: (262) 723-2098 FAX: (262) 723-5886

REVISIONS
12/20/2019 - LB
TOPG

PROJECT NO.
10197
DATE:
12/20/2019
SHEET NO.
1 OF 1

X:\PROJECTS\10197\ACAD\10197.DWG



WJA-19 011-2928