


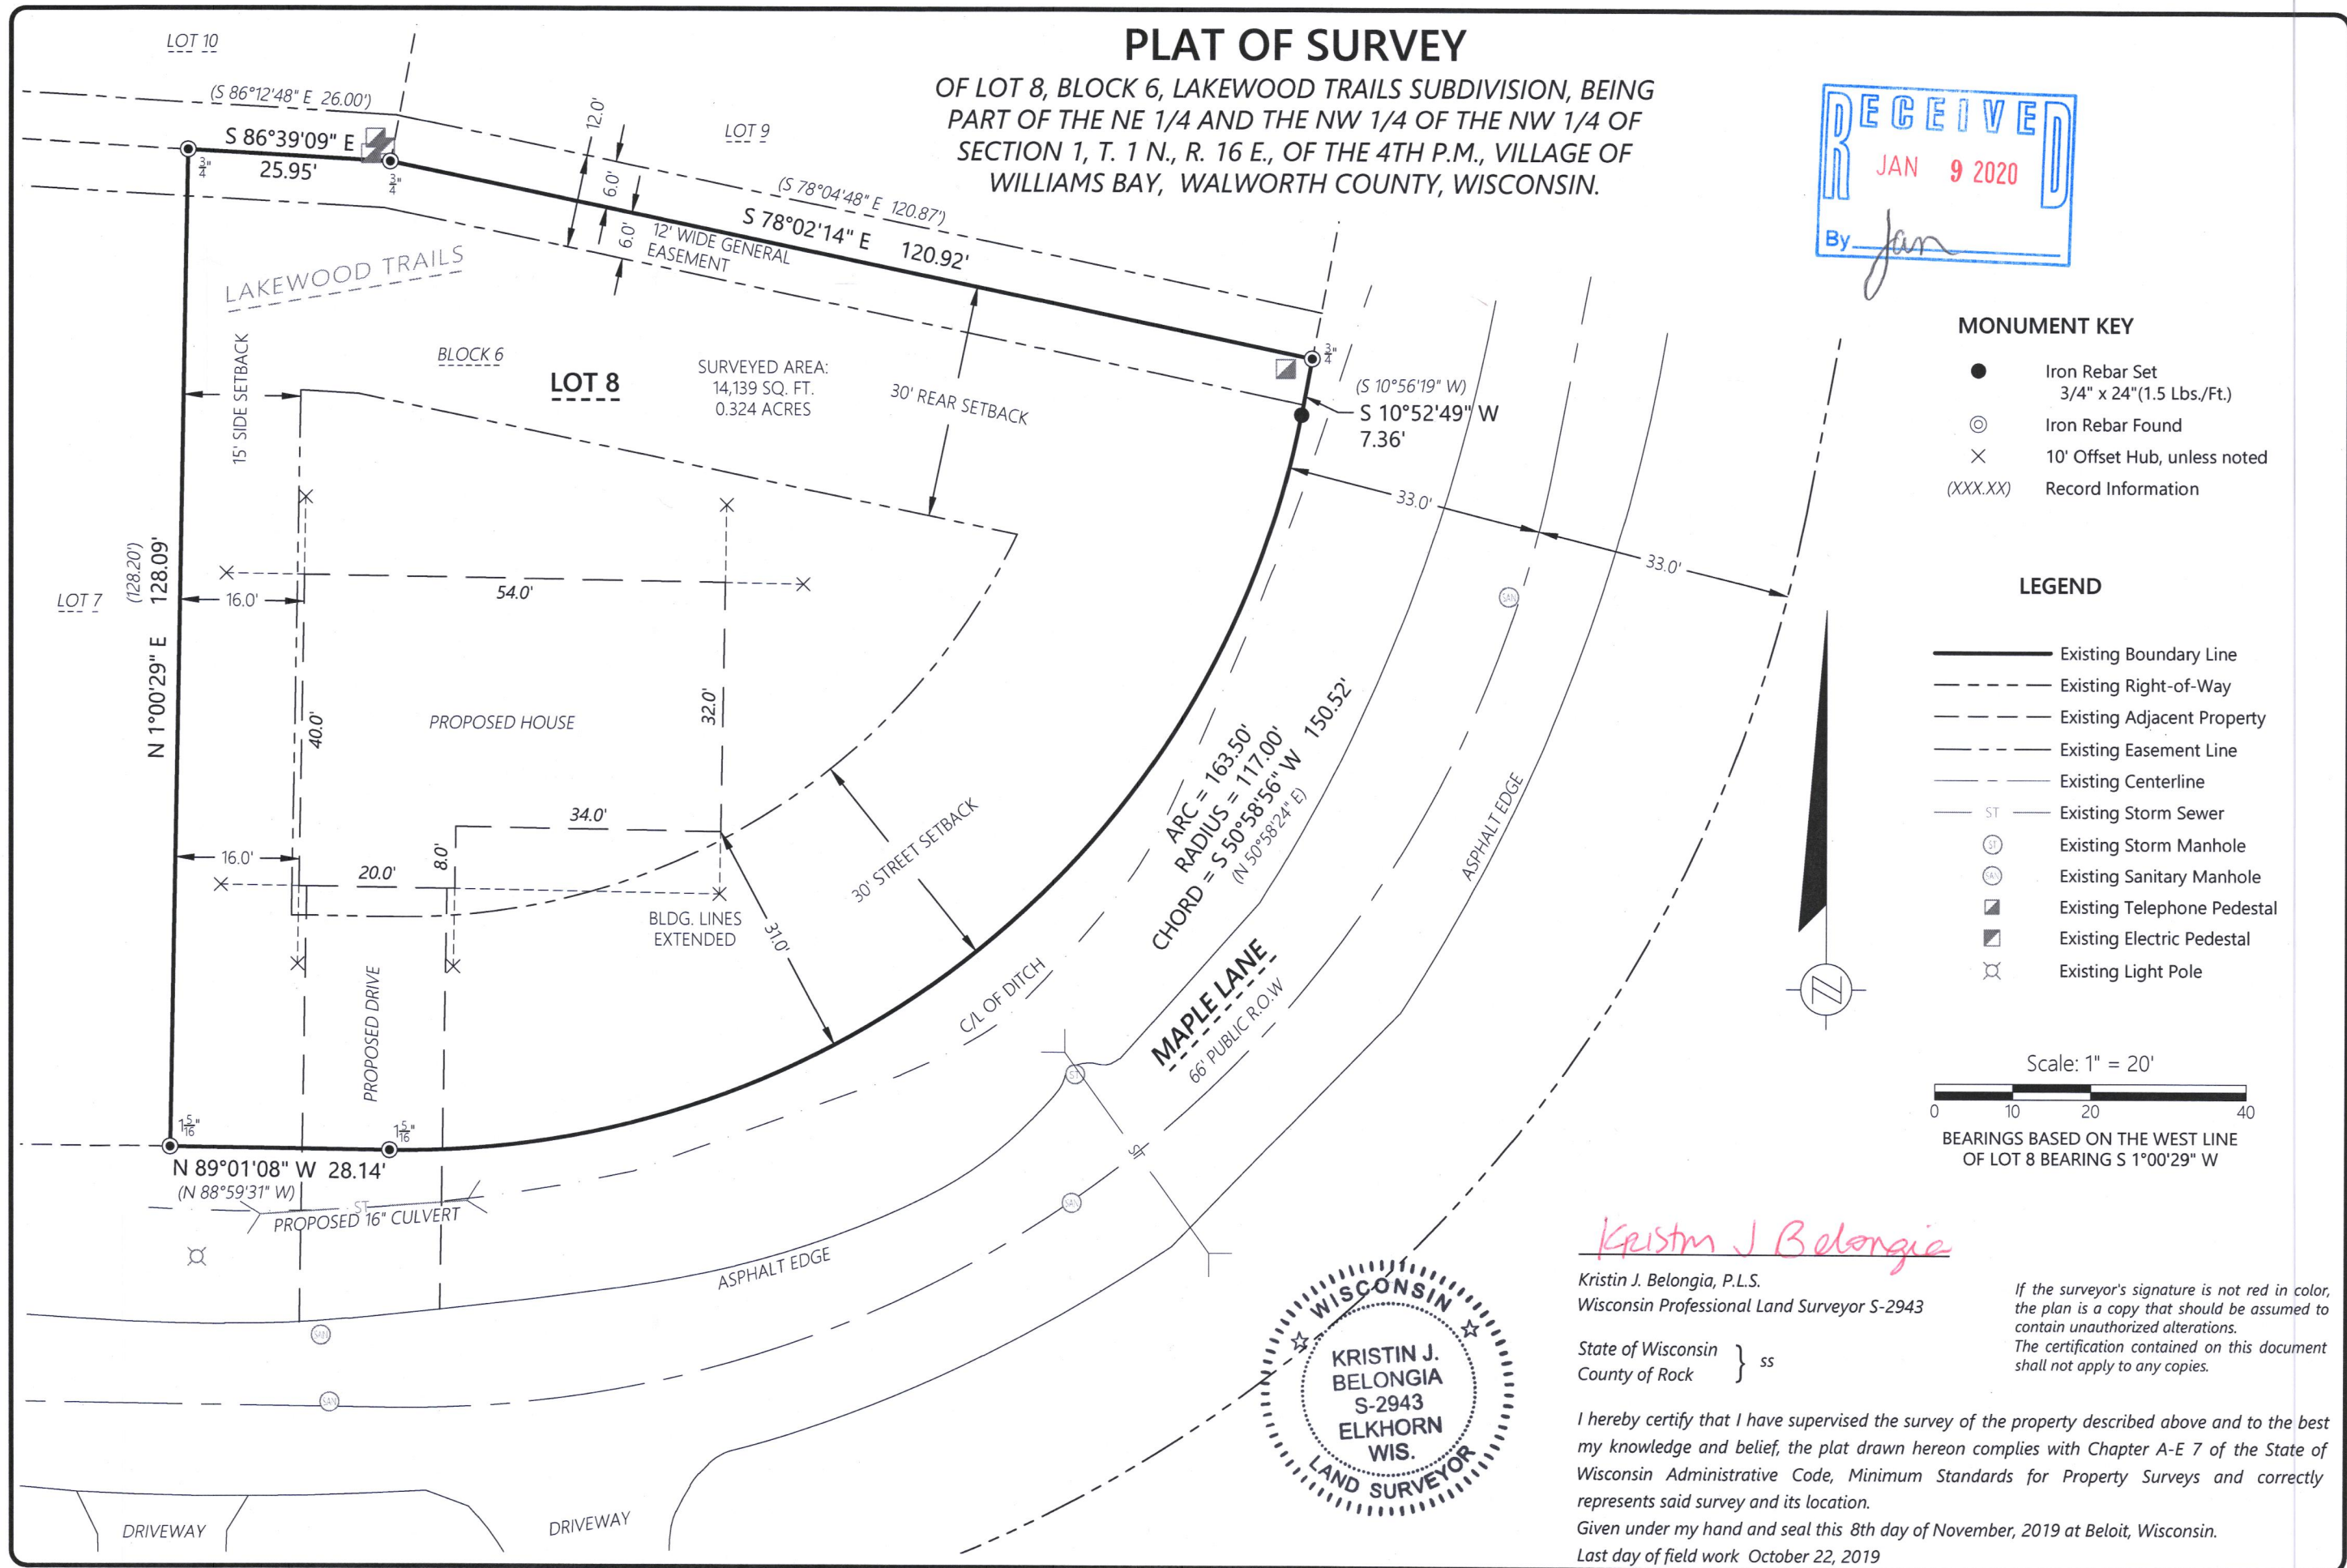

Batterman
engineers surveyors planners
2857 Bartels Drive
Beloit, Wisconsin 53511
608.365.4464
www.batterman.com

PLAT OF SURVEY

FOR THE EXCLUSIVE USE OF:

Tom Ajamian

ORDER NO: 33446
BOOK: 585/49-50
FIELD CREW: DJE
DRAWN BY: DJE

WLAK-98 011-2932