



WOP-70

011-3134

PLAT OF SURVEY


OF LOT 4, AND THE SOUTH 14 FEET OF LOT 3, BLOCK 5,
ORIGINAL PLAT OF THE VILLAGE OF WILLIAMS BAY, VILLAGE
OF WILLIAMS BAY, WALWORTH COUNTY, WISCONSIN.

- MONUMENT KEY**
 - Iron Rebar Set
3/4" x 24" (1.5 Lbs./Ft.)
 - ⊙ 3/4" Iron Rebar Found
 - ⊙ Iron Pipe Found
 - 10" Nail Set
 - ⬢ Square Bar Found (Size Noted)
 - (XXX.XX) Record Information
- LEGEND**
 - Existing Boundary Line
 - - - Existing Adjacent Property
 - X Existing Fence
 - OH Existing Overhead Power
 - ⊙ Existing Utility Pole
 - Existing Guy Wire

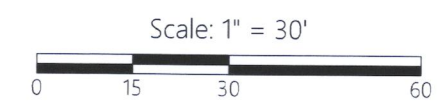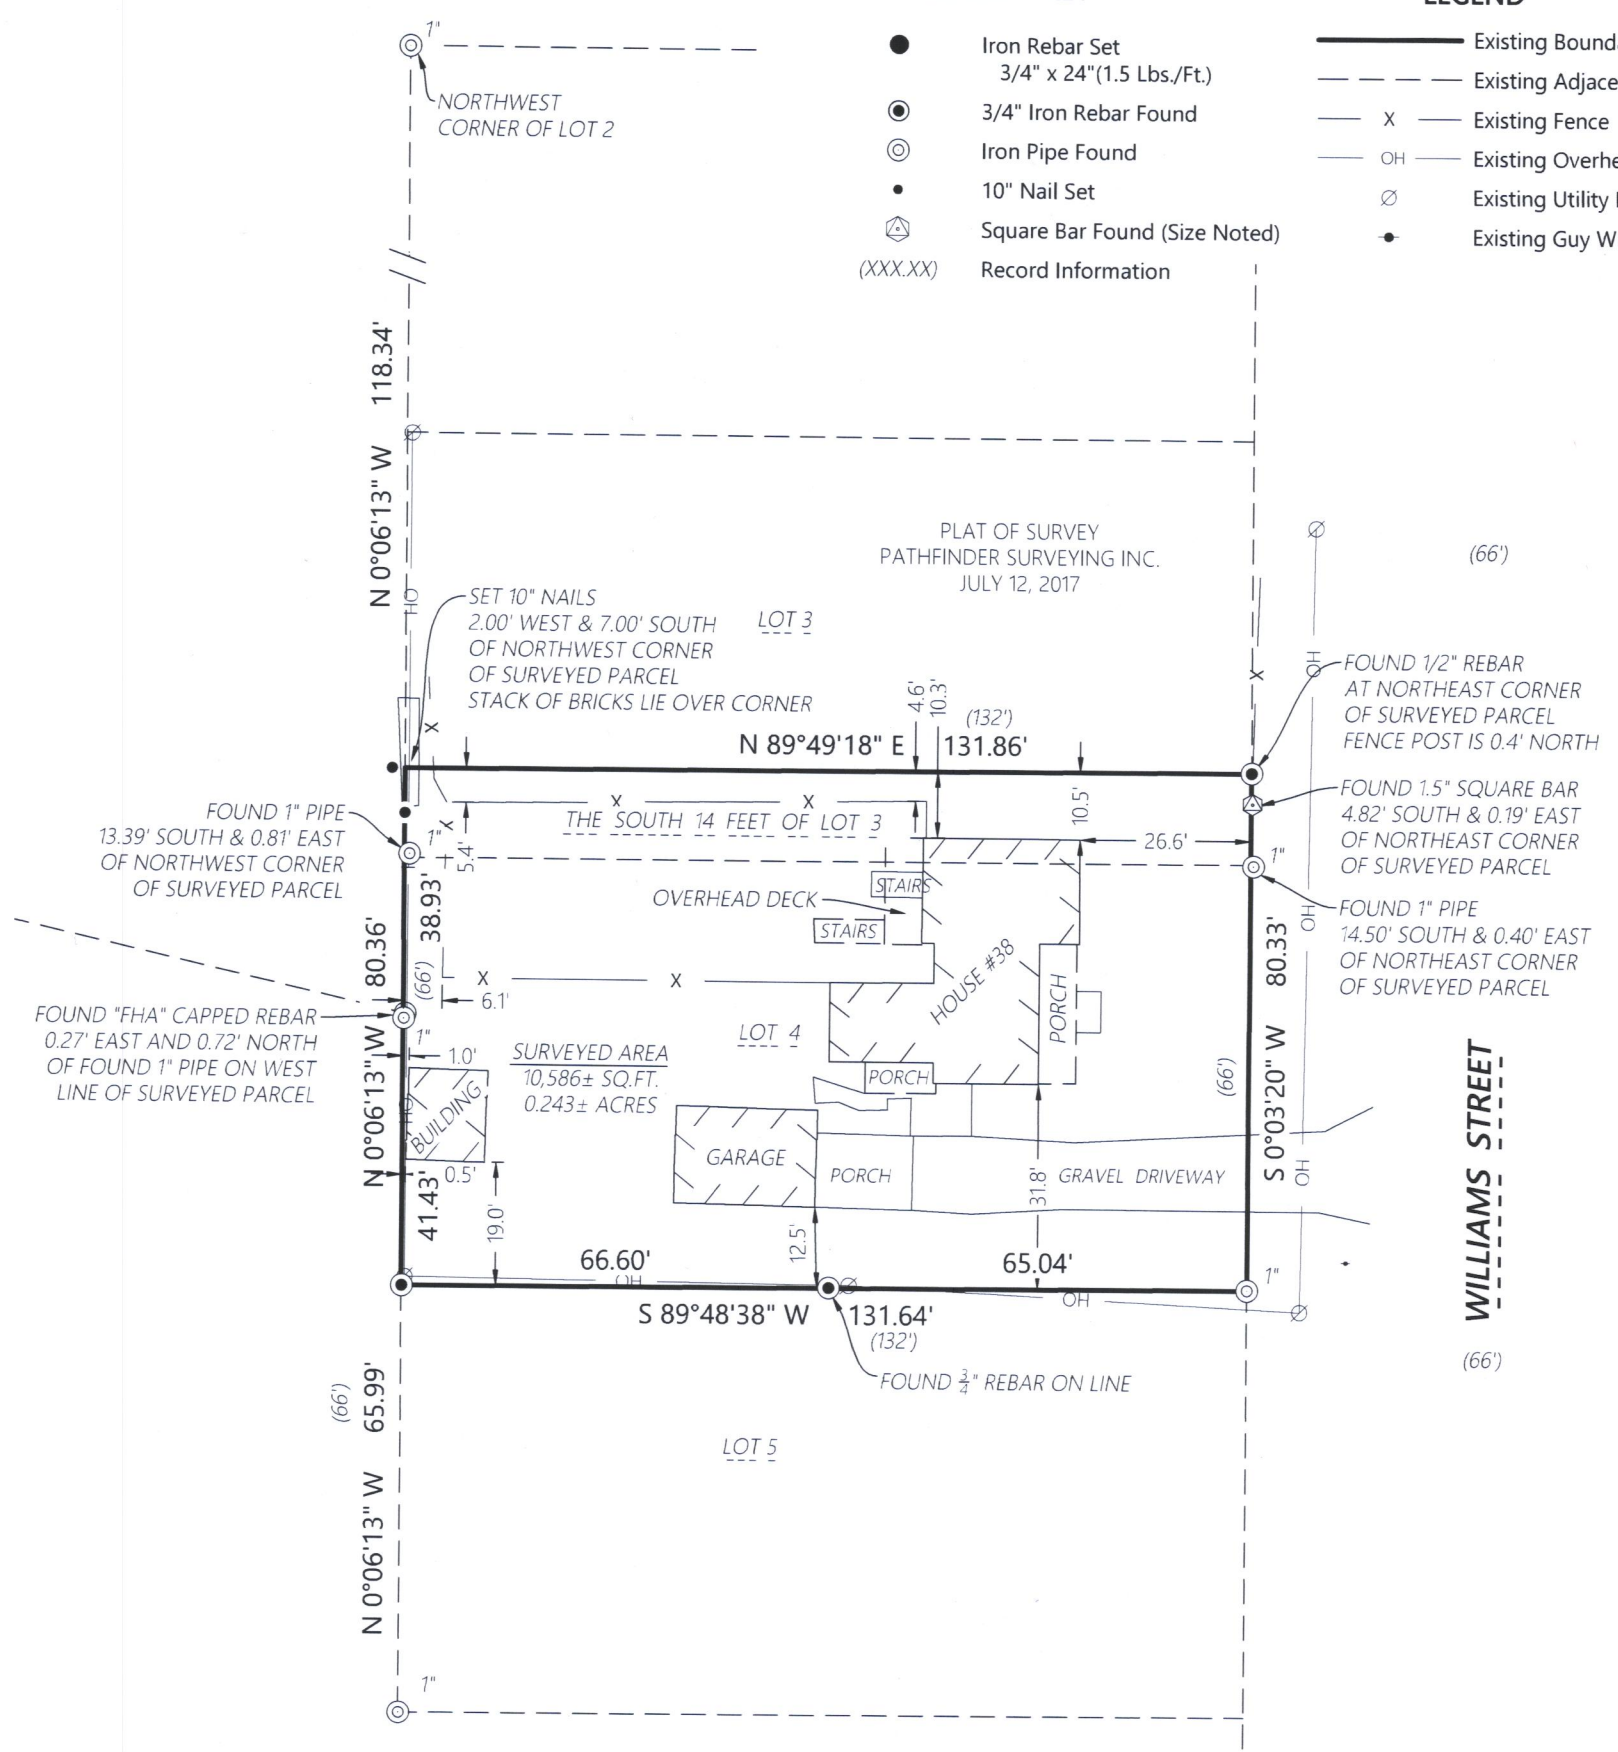

DISTANCE UNITS BASED ON THE UNITED STATES SURVEY FOOT

BEARINGS BASED ON THE EAST LINE OF LOT 4
BEARING S 0°03'20" W

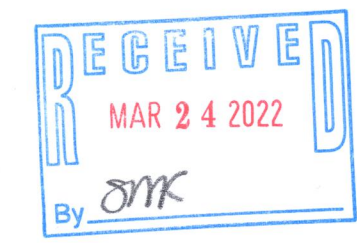

Kristin J. Belongia

Kristin J. Belongia, P.L.S.
Wisconsin Professional Land Surveyor S-2943

State of Wisconsin } ss
County of Walworth }

If the surveyor's signature is not red in color,
the plan is a copy that should be assumed to
contain unauthorized alterations.
The certification contained on this document
shall not apply to any copies.

I hereby certify that I have supervised the survey of the property described above and to the best
my knowledge and belief, the plat drawn hereon complies with Chapter A-E 7 of the State of
Wisconsin Administrative Code, Minimum Standards for Property Surveys and correctly
represents said survey and its location.

Given under my hand and seal this 14th day of February, 2002 at Elkhorn, Wisconsin
Last day of field work : February 7, 2022

Batterman
engineers surveyors planners
2857 Bartells Drive
Beloit, Wisconsin 53511
608.365.4464

PLAT OF SURVEY

FOR THE EXCLUSIVE USE OF:
ERIC SARRAULT
10630 GOLDENGATE
HUNTLY IL, 60142

ORDER NO: 34197
BOOK: SEE FILE
FIELD CREW: DGM
DRAWN BY: DGM
DATE: 02/09/2022

File Name: J:\34100-34199\34197 - Eric Sarrault\SURVEY\B.DWG