


PLAT OF SURVEY & TOPOGRAPHIC MAPPING
LOT 10 OF WILLABAY WOODS, A SUBDIVISION

LOCATED IN PART OF THE NW 1/4 OF THE NE 1/4 OF SECTION 6, TOWN 1 NORTH, RANGE 17 EAST,
VILLAGE OF WILLIAMS BAY, WALWORTH COUNTY, WISCONSIN

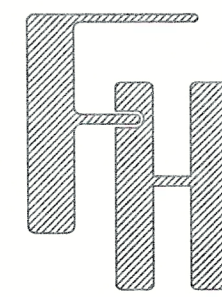

TOPOGRAPHIC SURVEY

WILLIAMS BAY, WISCONSIN

WORK ORDERED BY -
JIM TOSTRUD
8129 65TH AVENUE
KENOSHA, WI 53142


FARRIS, HANSEN & ASSOCIATES, INC.

ENGINEERING - ARCHITECTURE - SURVEYING

7 RIDGWAY COURT P.O. BOX 437
ELKHORN, WISCONSIN 53121


PHONE: (262) 723-2098 e-mail: office@farris-hansen.com

REVISIONS

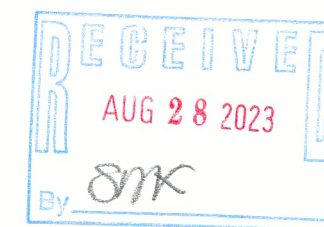

NOTE: COPIES OF THIS MAP TO WHICH THE FOLLOWING CERTIFICATE WILL APPLY SHOW
THE SURVEYOR'S ORIGINAL SEAL AND SIGNATURE IN RED INK. COPIES BY ANY OTHER
MEANS MAY HAVE ALTERATIONS WHICH DO NOT REPRESENT THE SURVEYOR'S WORK
PRODUCT.

I HEREBY CERTIFY THAT THE ABOVE DESCRIBED PROPERTY HAS BEEN SURVEYED
UNDER MY DIRECTION AND THAT THE ABOVE MAP IS A TRUE REPRESENTATION
THEREOF AND SHOWS THE SIZE AND LOCATION OF THE PROPERTY AND ITS EXTERIOR
BOUNDARIES. THIS SURVEY IS MADE FOR THE USE OF THE PRESENT OWNERS OF THE
PROPERTY, AND ALSO THOSE WHO PURCHASE, MORTGAGE, OR GUARANTEE THE TITLE
THERE TO WITHIN ONE YEAR FROM THE DATE HEREOF.

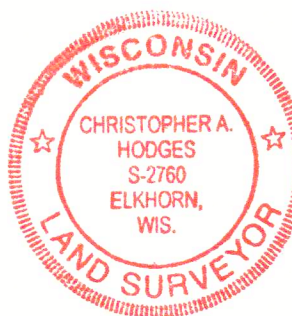

DATED: 8/15/2023


CHRISTOPHER A. HODGES P.L.S. 2760

011-3208

PROJECT NO.
2819.23

DATE
08/15/2023

SHEET NO.
1 OF 1

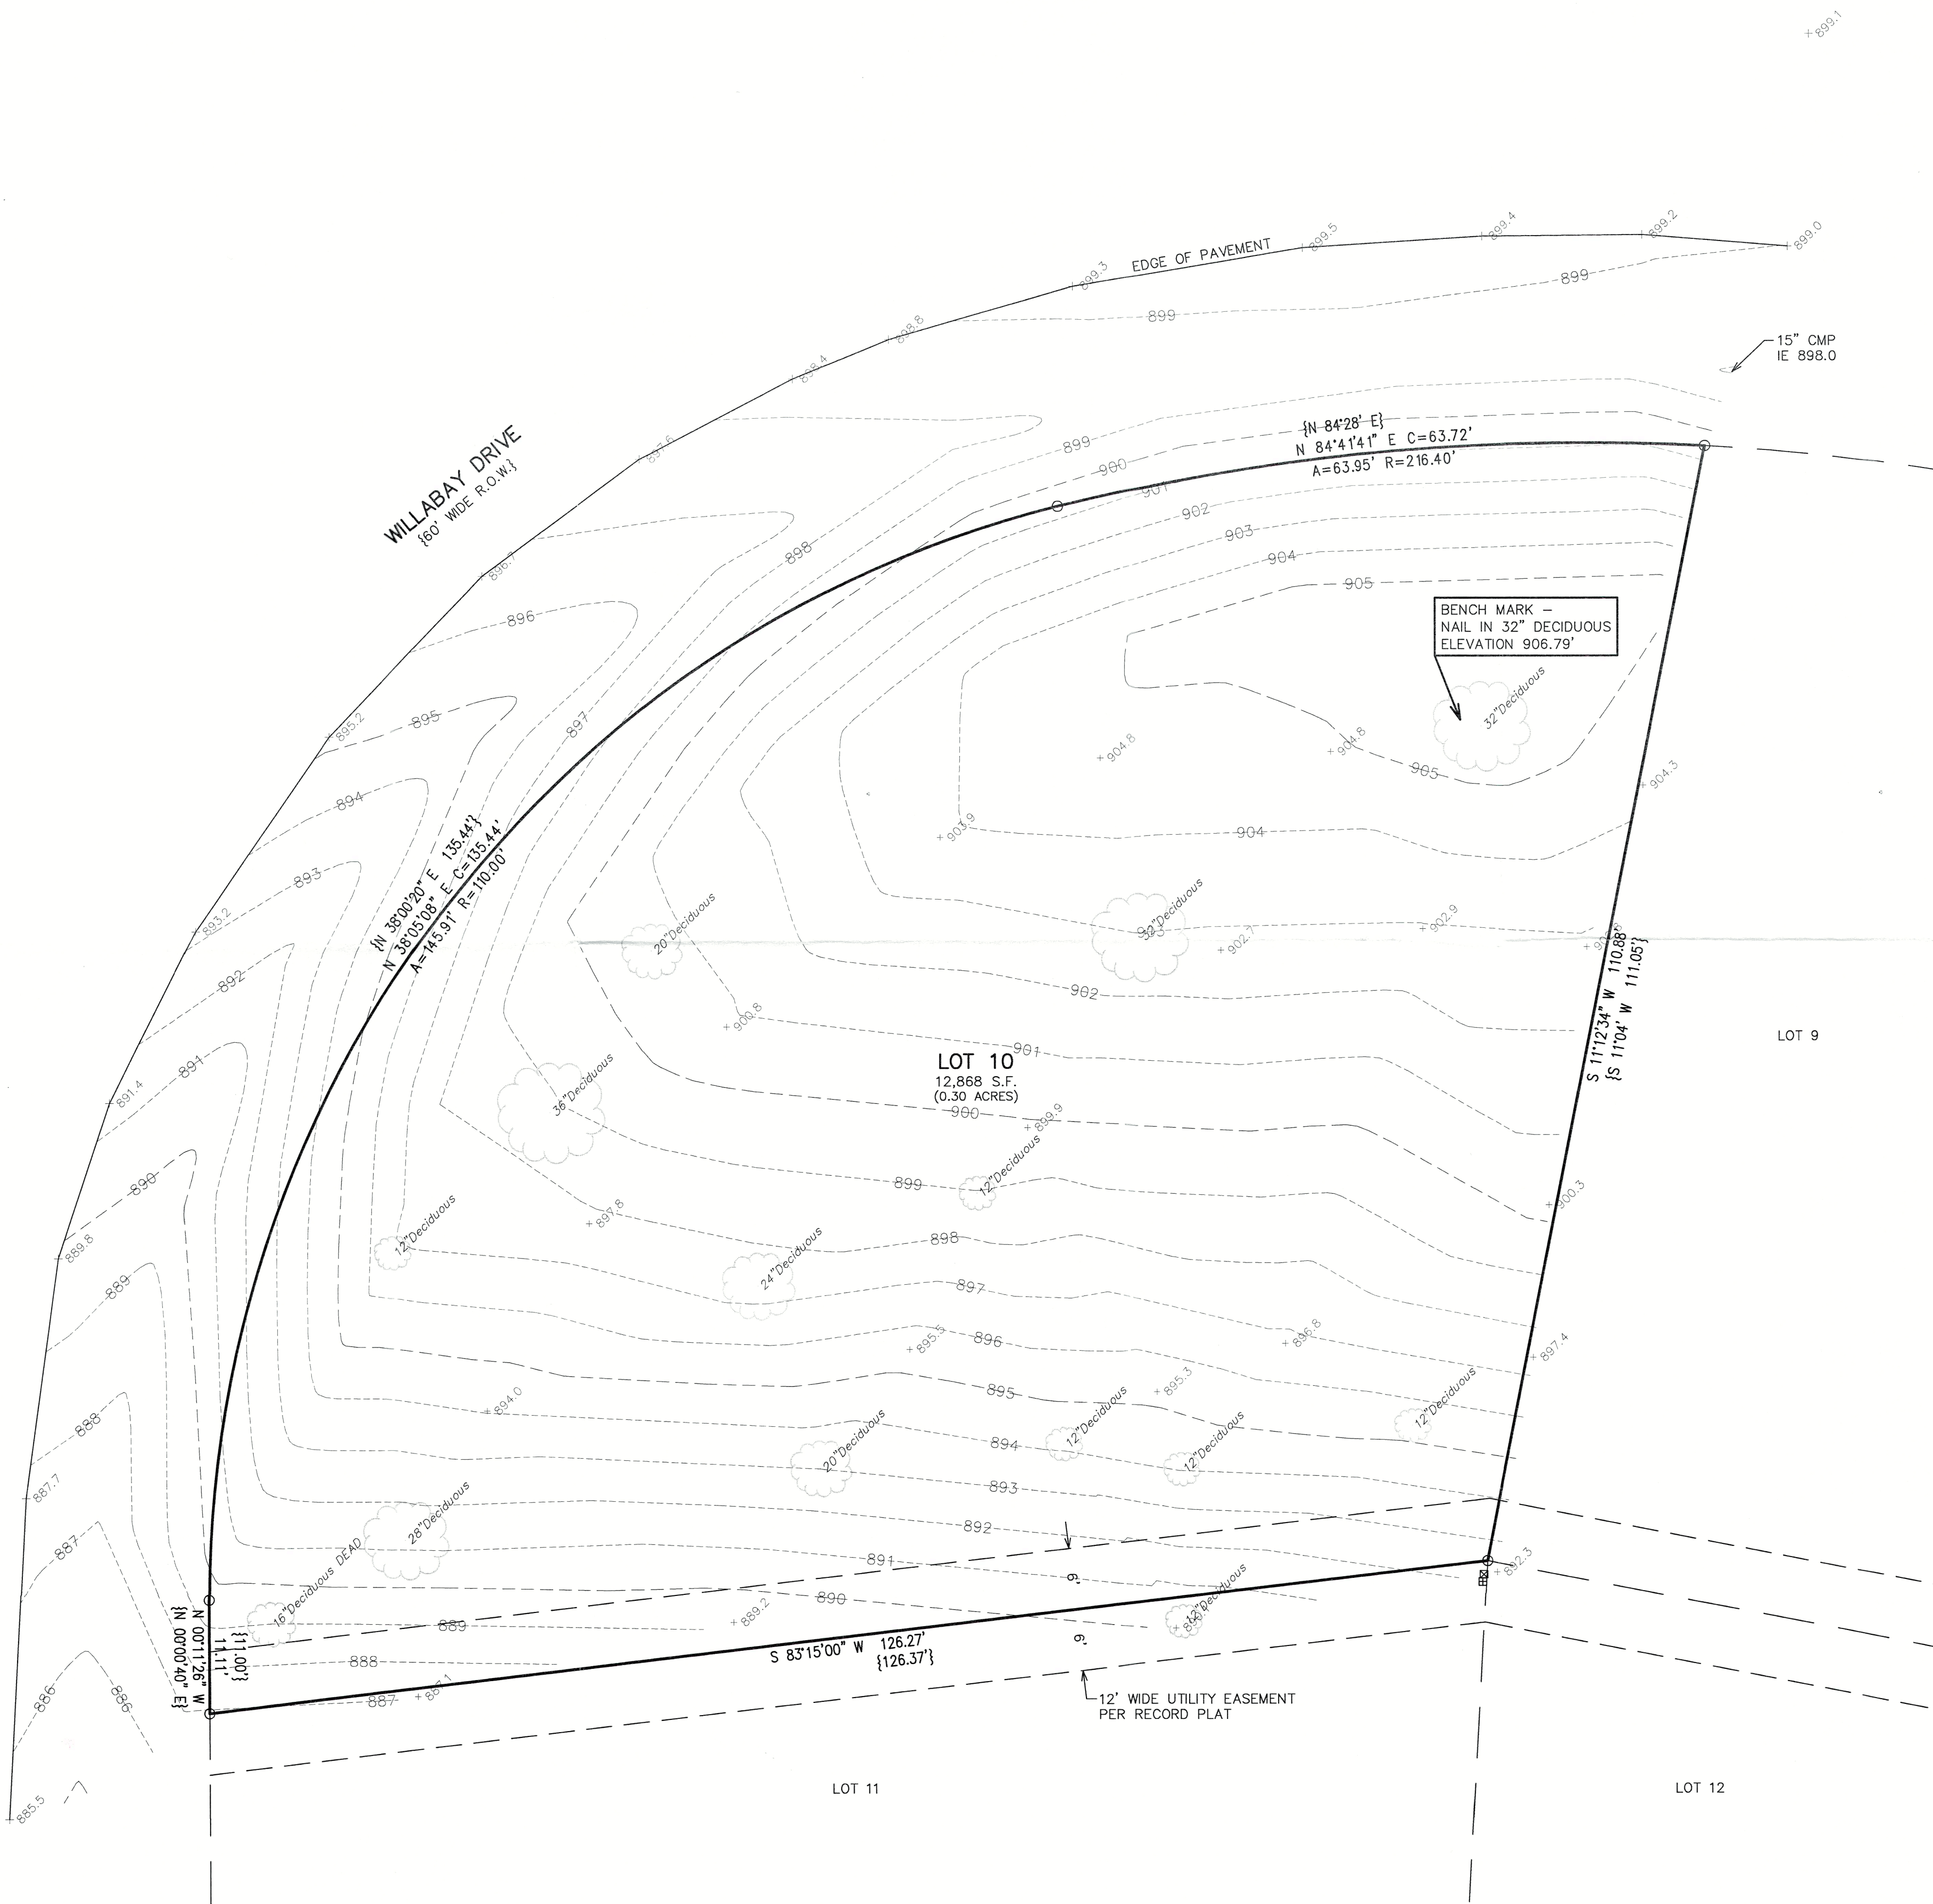

- LEGEND
- O = FOUND IRON PIPE STAKE
 - = ELECTRIC BOX LOCATED
 - ☒ = TELEPHONE BOX LOCATED
 - {XXX} = RECORDED AS

MAP SCALE IN FEET - ORIGINAL 1"=10'

X:\PROJECTS\2819_23\ACAD\2819_23.dwg

WUW-10