


DUNHAM SURVEYING, S.C.
SURVEYING & SUBDIVIDING
DELAVER, WISCONSIN 53115

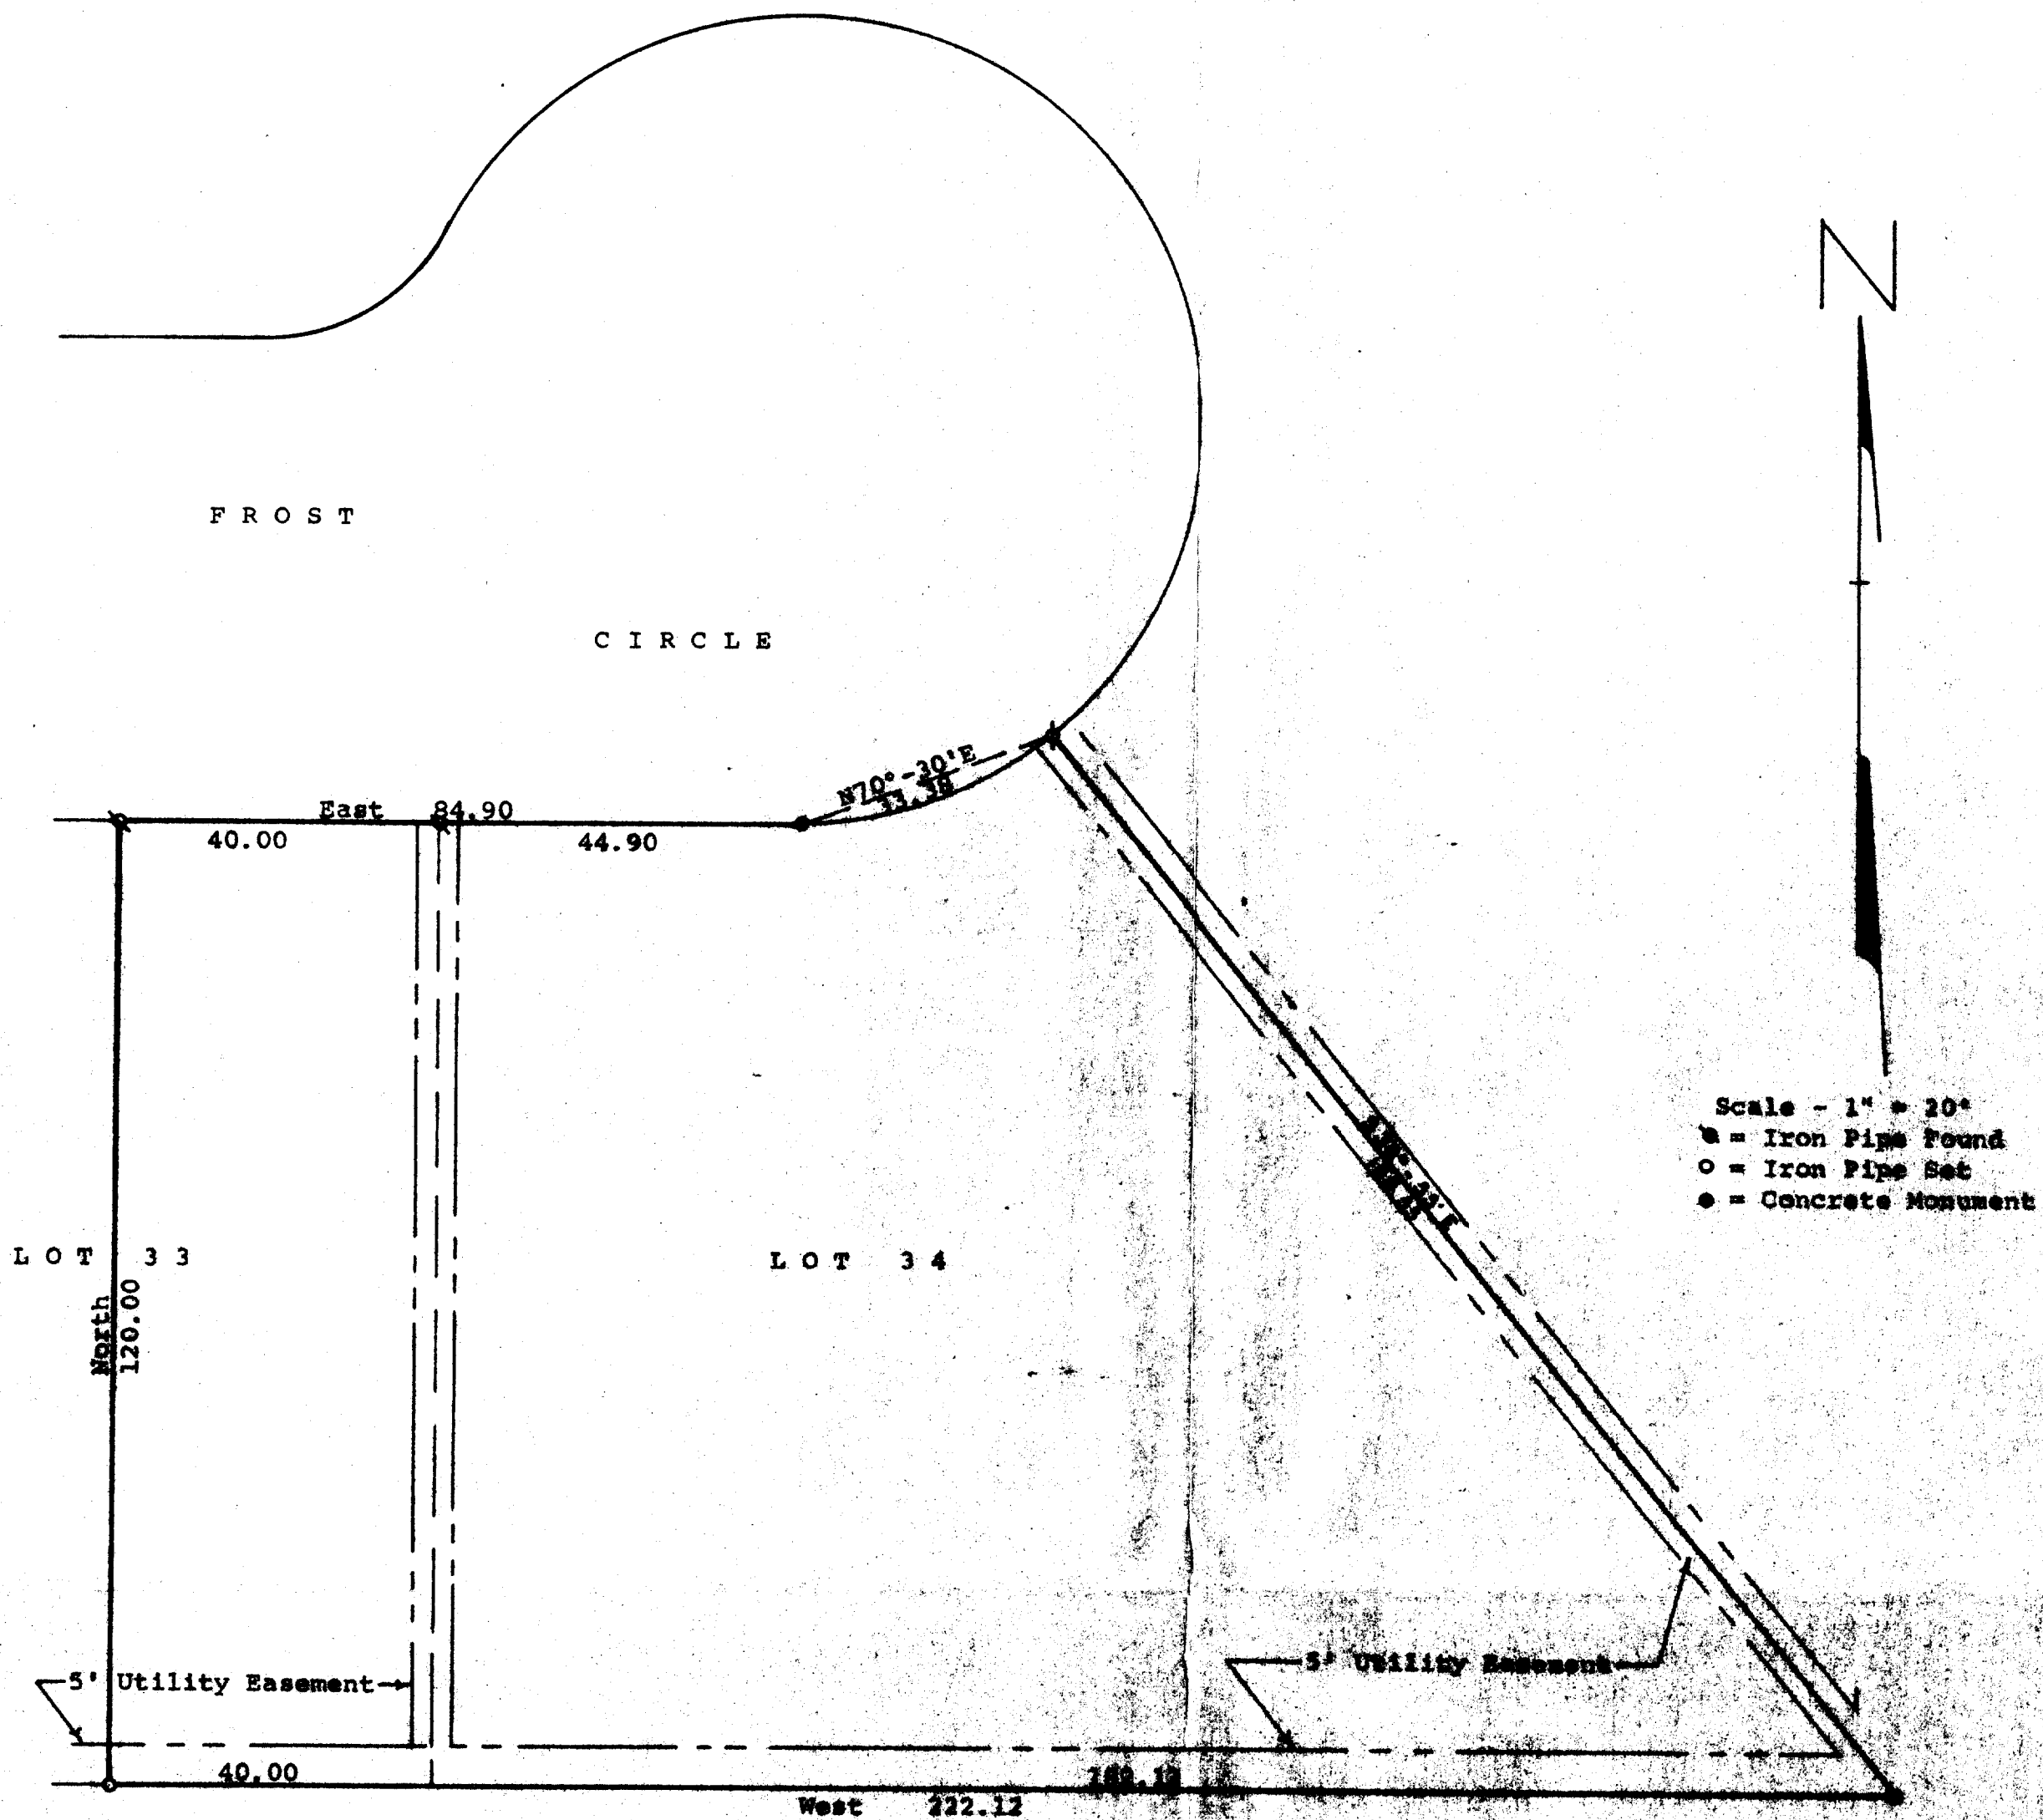

STATE OF WISCONSIN
COUNTY OF DELAVER

I, George F. Dunham, Surveyor, certify that I have examined the property described as follows:

Lot 33 and Lot 34, Section 30, Twp. 33 N., R. 10 E., S. 15 W., DelaVer, Wisconsin, and the shown map is a true and correct copy of the original map and the location of the property, the boundaries, the location and dimensions of all structures, easements, and other encroachments and other matters shown on the map.

This survey is made for the purpose of showing the present status of the property and also showing the location of the boundaries and the location of the structures and other matters shown on the map.

June 7, 1977

George F. Dunham
George F. Dunham, Surveyor