


Williams

Street

66' Wide

Northeast Corner Bethel
Block Subdivision

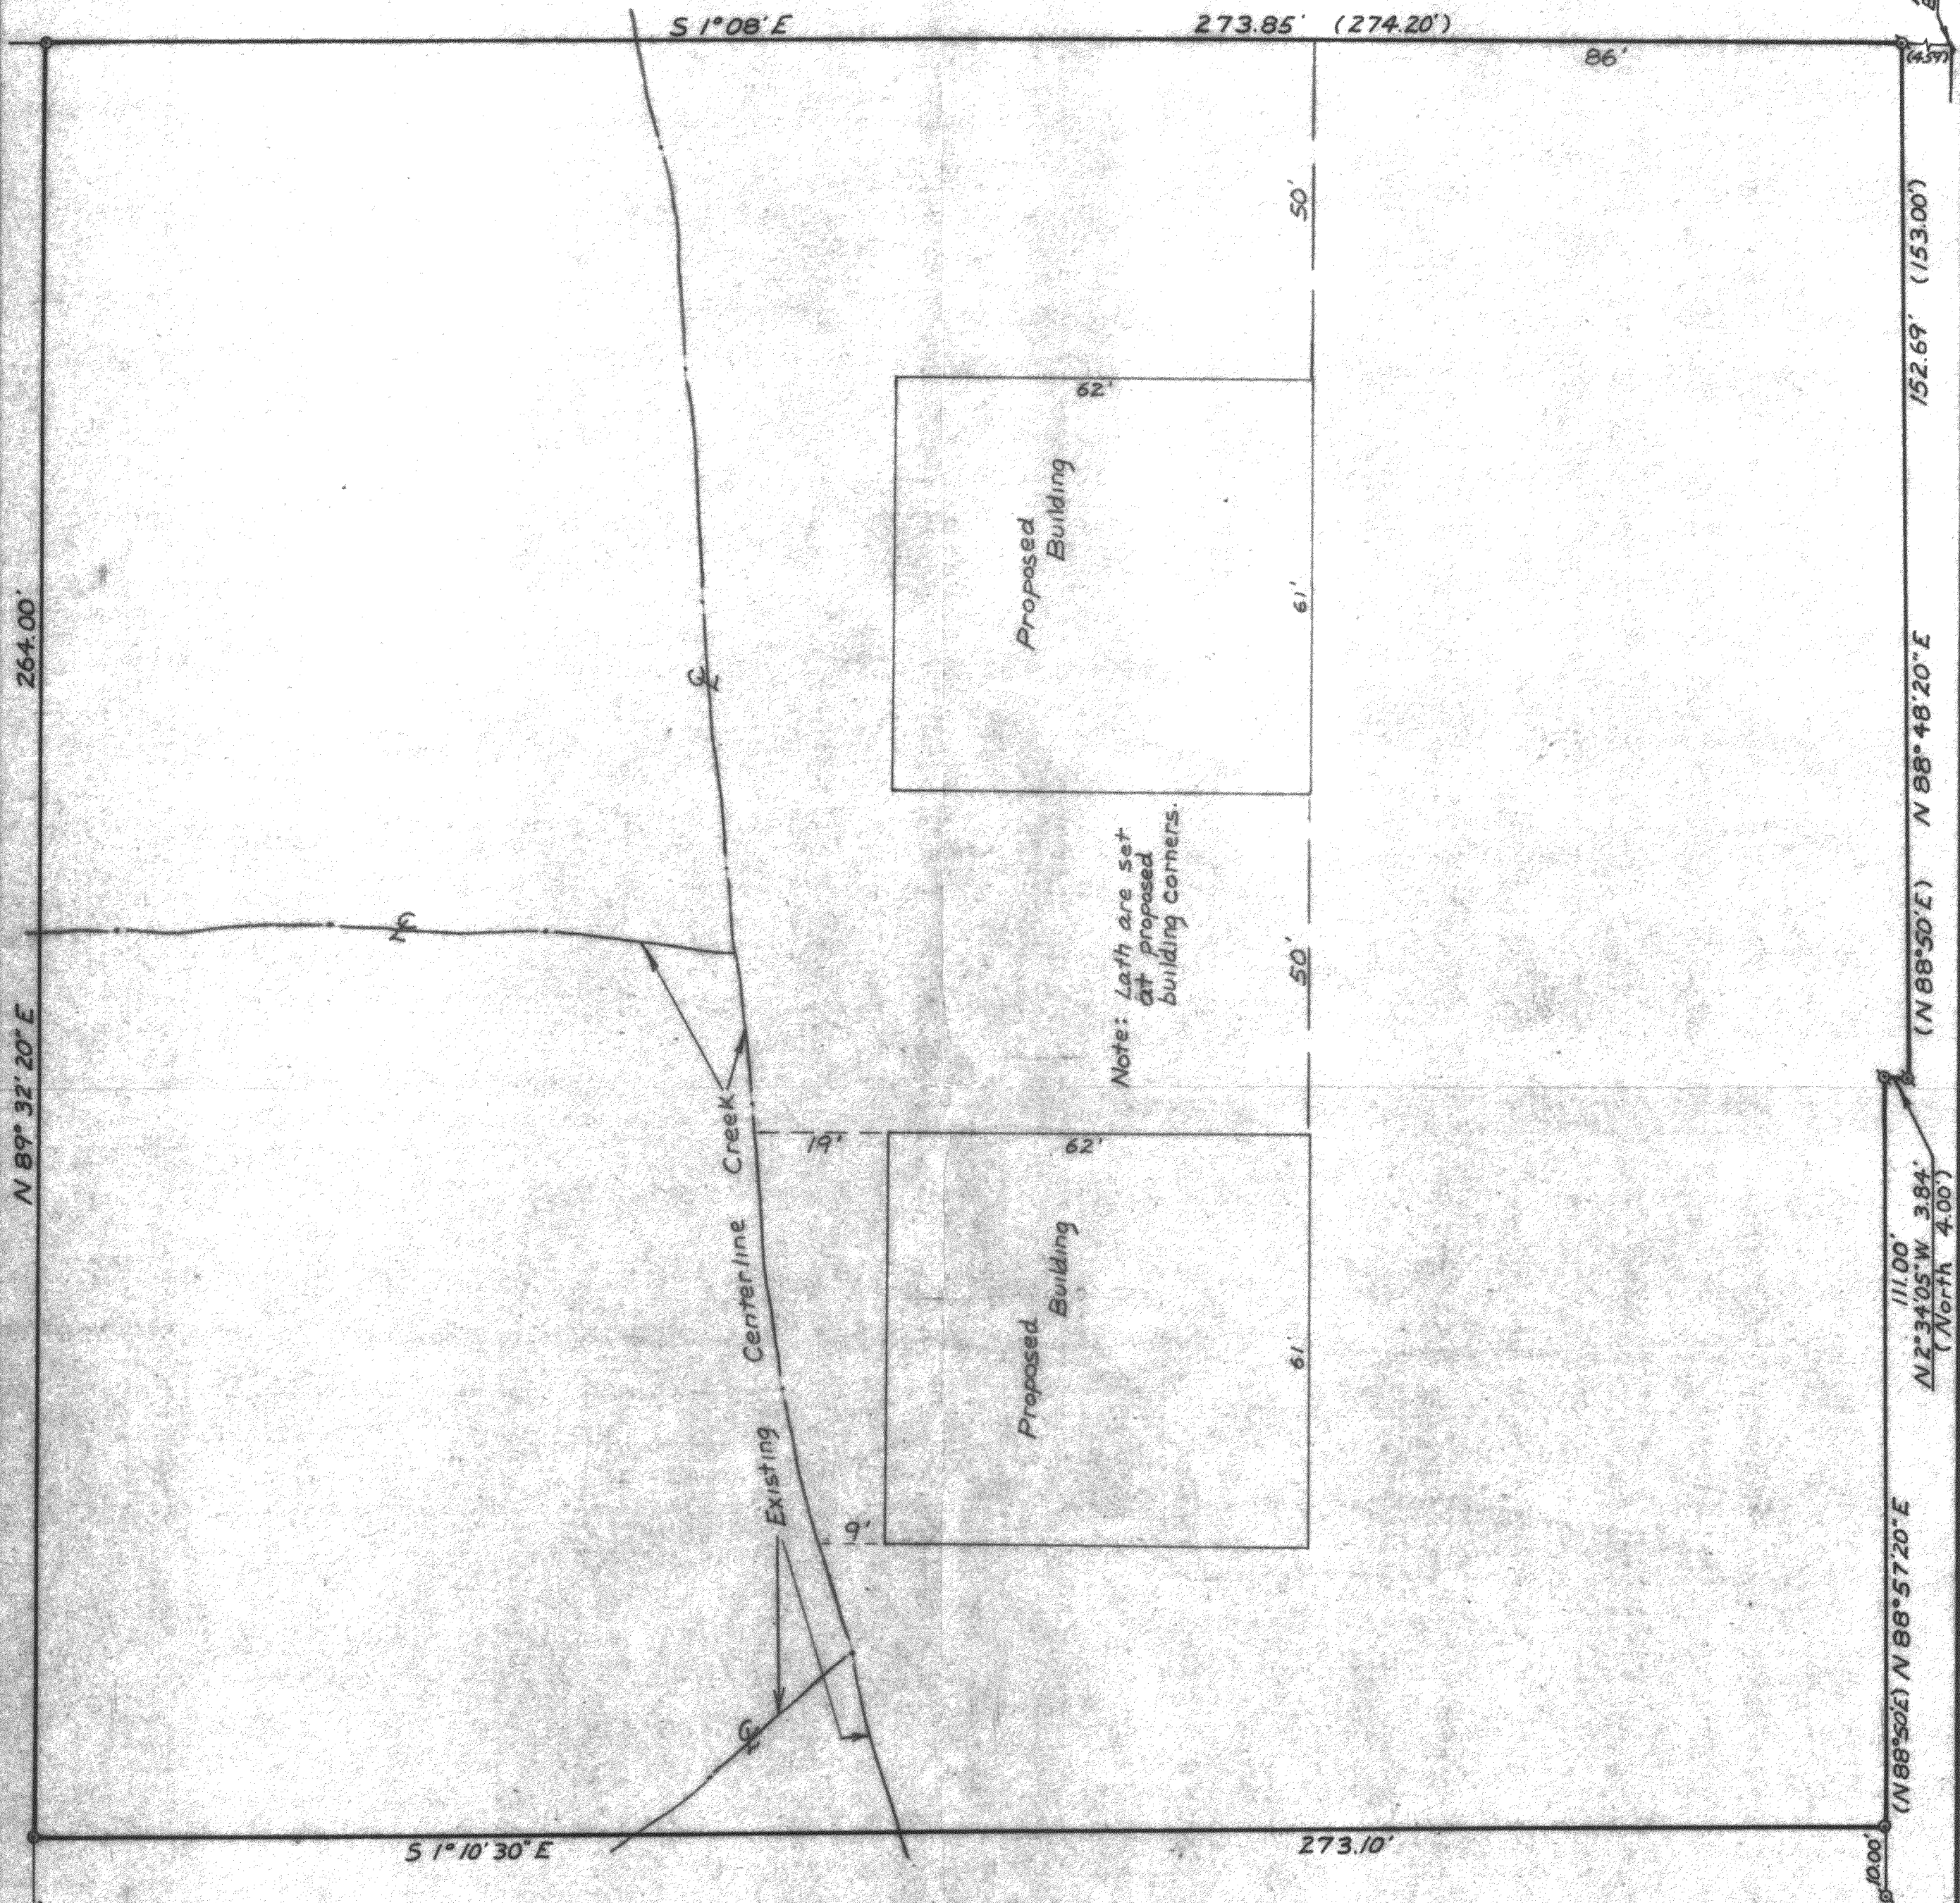

PLAT OF SURVEY OF

A PARCEL OF LAND LOCATED IN THE NORTHEAST $\frac{1}{4}$ OF SECTION
1, T1N, R16E, VILLAGE OF WILLIAMS BAY, WALWORTH COUNTY,
WISCONSIN.

NOTE: THE BEARING ON THE WEST LINE OF
WILLIAMS STREET IS ASSUMED S 1° 08' E
FROM PREVIOUS SURVEY RECORDS.

ORDERED BY: GUARDIAN CORPORATION

LEGEND


Ø-IRON PIPE FOUND
○-IRON PIPE SET
(1)-AS DESCRIBED

I, HAROLD H. KOLB, DO HEREBY CERTIFY THAT I HAVE
SURVEYED THE PROPERTY HEREON DESCRIBED ACCORDING
TO THE OFFICIAL RECORDS, AND THAT THE PLAT HEREON
IS A CORRECT REPRESENTATION OF THE LOT LINES.

Harold H. Kolb

HAROLD H. KOLB
WIS. REGISTERED LAND SURVEYOR, S-187

DATE Sept. 13, 1977

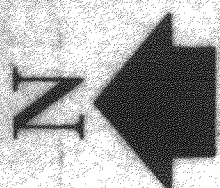

Scale: 1"=20'

