

FARRIS, HANSEN & ASSOCIATES, INC.

ENGINEERING, SURVEYING & LAND PLANNING


715 W. WALWORTH ST. - BOX 487 - ELKHORN, WI.

PHONE: 414-723-2098


PLAT OF SURVEY OF LOT 4,
WILLABAY WOODS SUBDIVISION,
VILLAGE OF WILLIAMS BAY,
WALWORTH COUNTY, WISC.

NOTE: The north south 1/4 line
sec. 6 assumed to bear N 0° 00' E
as shown on subdivision plat of
Willabay Woods.


WORK ORDERED BY: PAM KURTZ

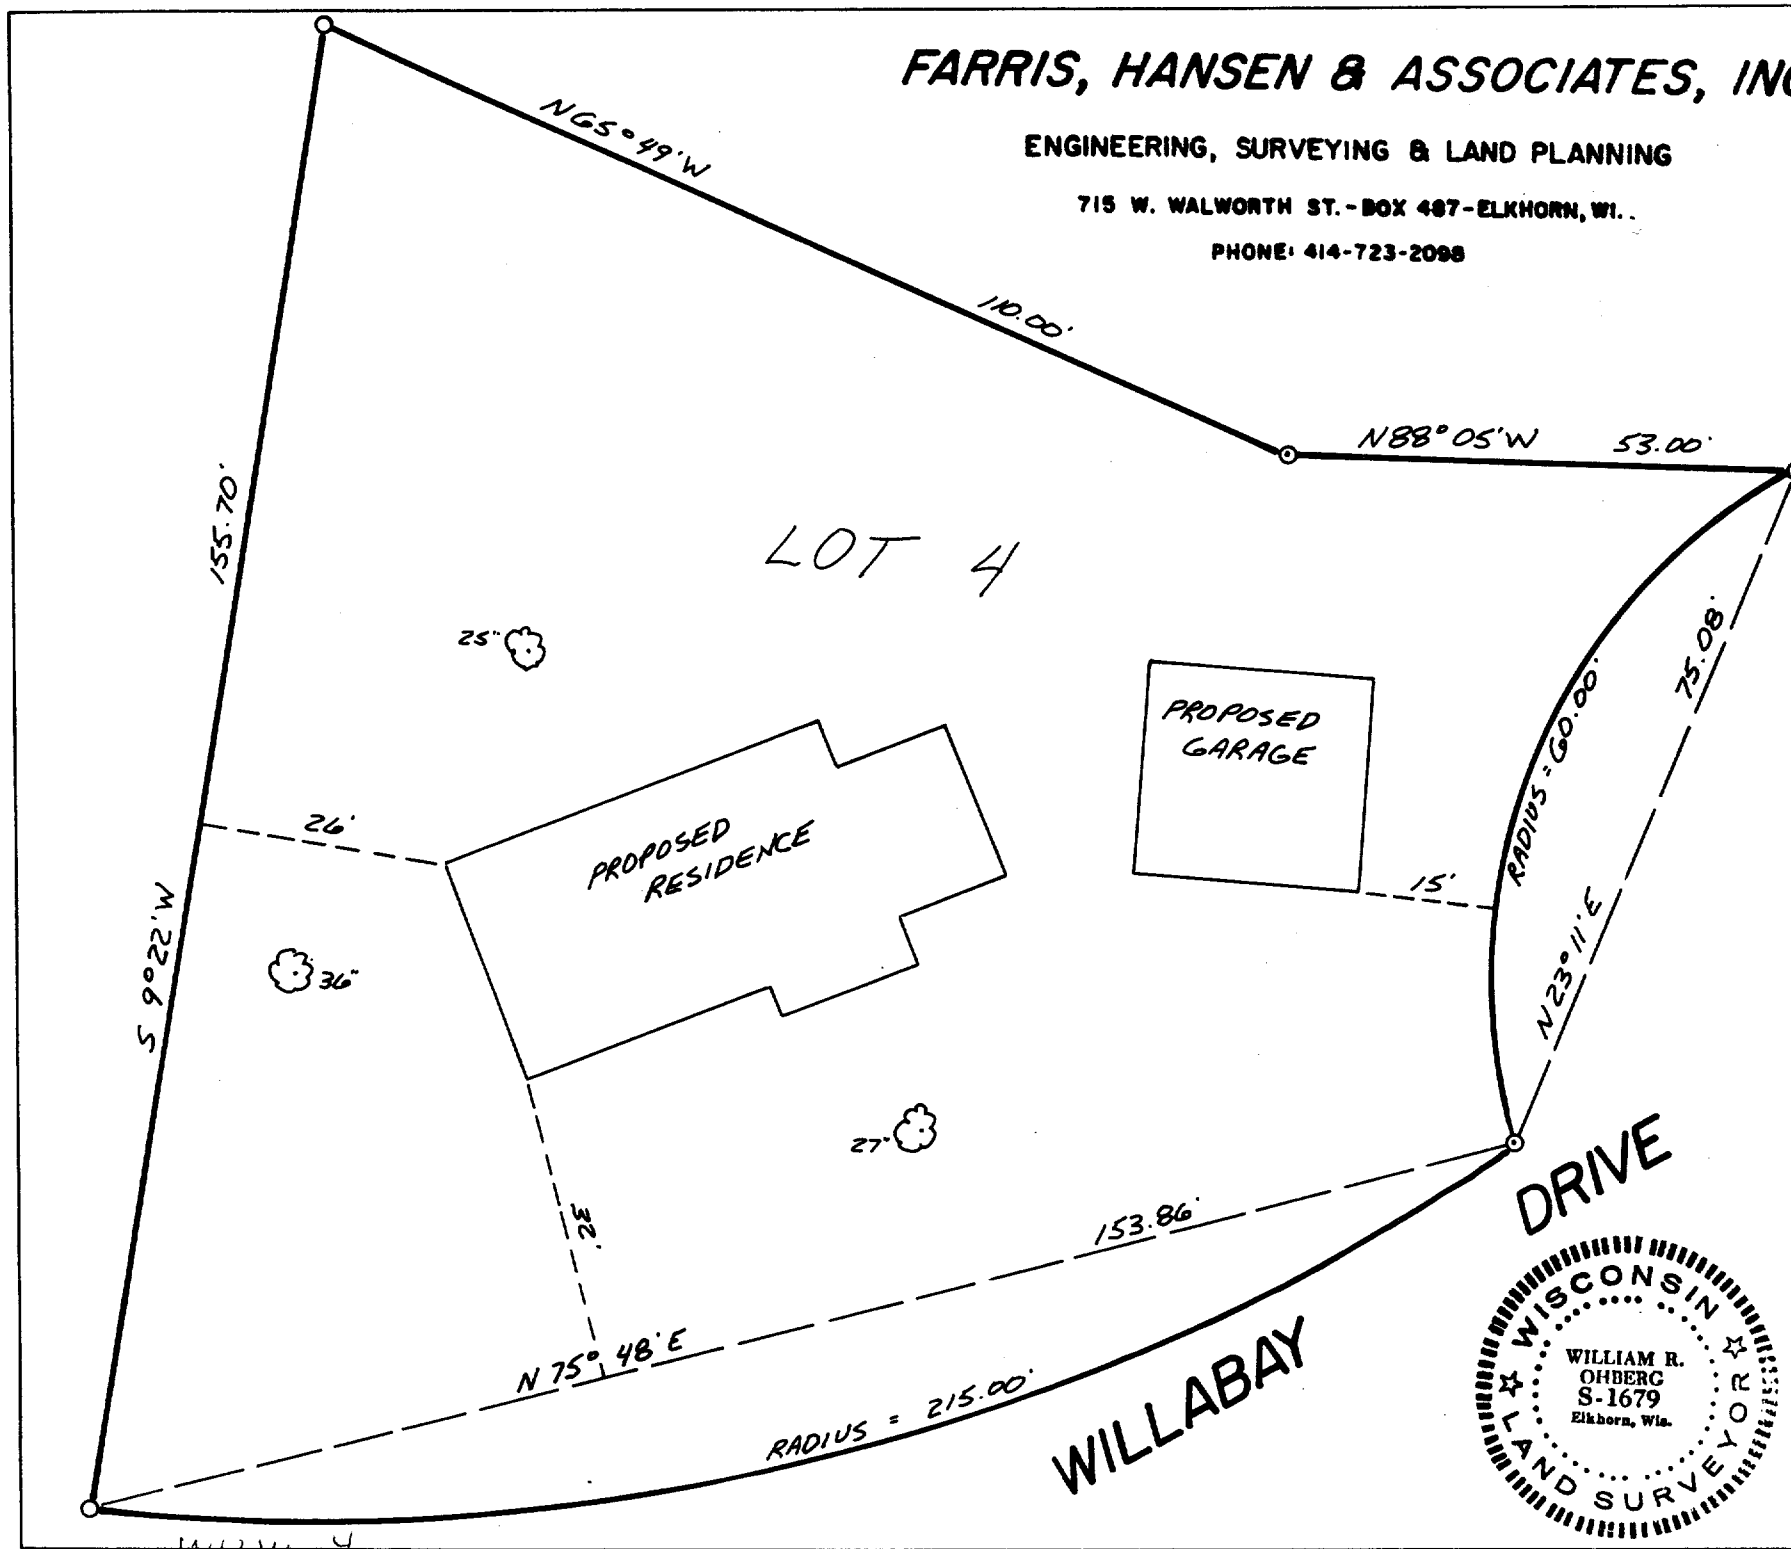

- ⊙ - Found 2" iron pipe
- - Found 1" iron pipe

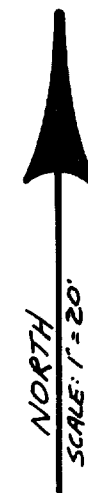

I hereby certify that I have surveyed
the above described property and that
this plat is a true and accurate
representation thereof to the best
of my professional knowledge and belief.

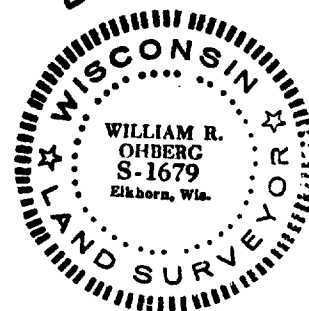

William R. Ohberg

PROJECT #2221

11-439