

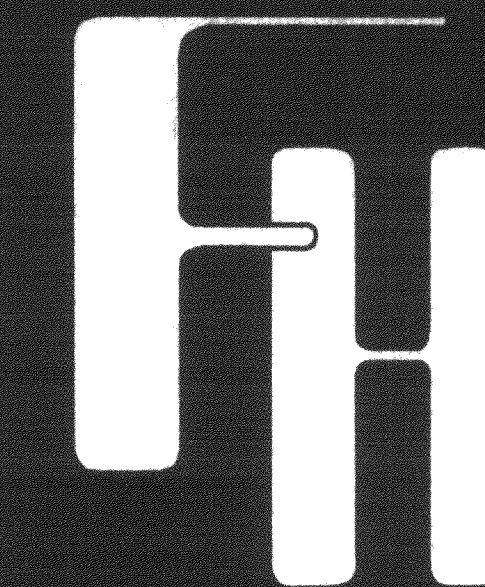


RECEIVED
JUL 14 1986

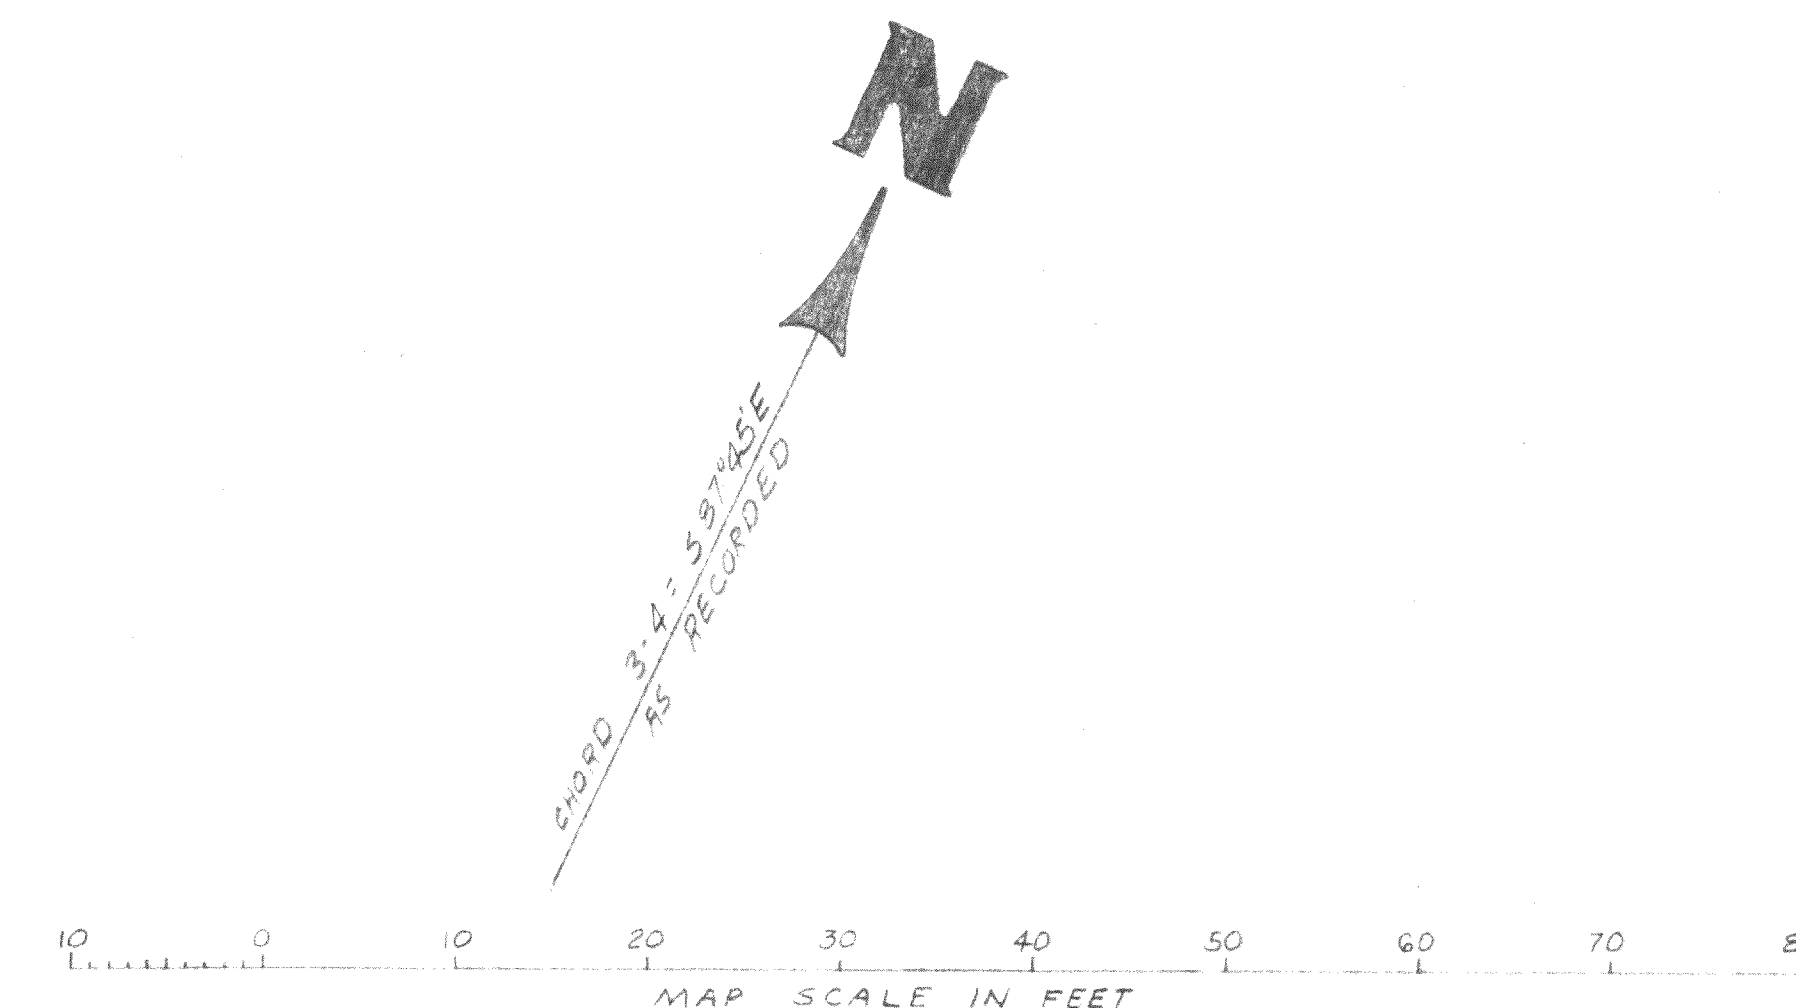


FARRIS, HANSEN & ASSOCIATES, INC.
Engineering, Surveying and Land Planning
715 W. Walworth St. P. O. Box 487
ELKHORN, WISCONSIN 53121
Office: (414) 723-2098

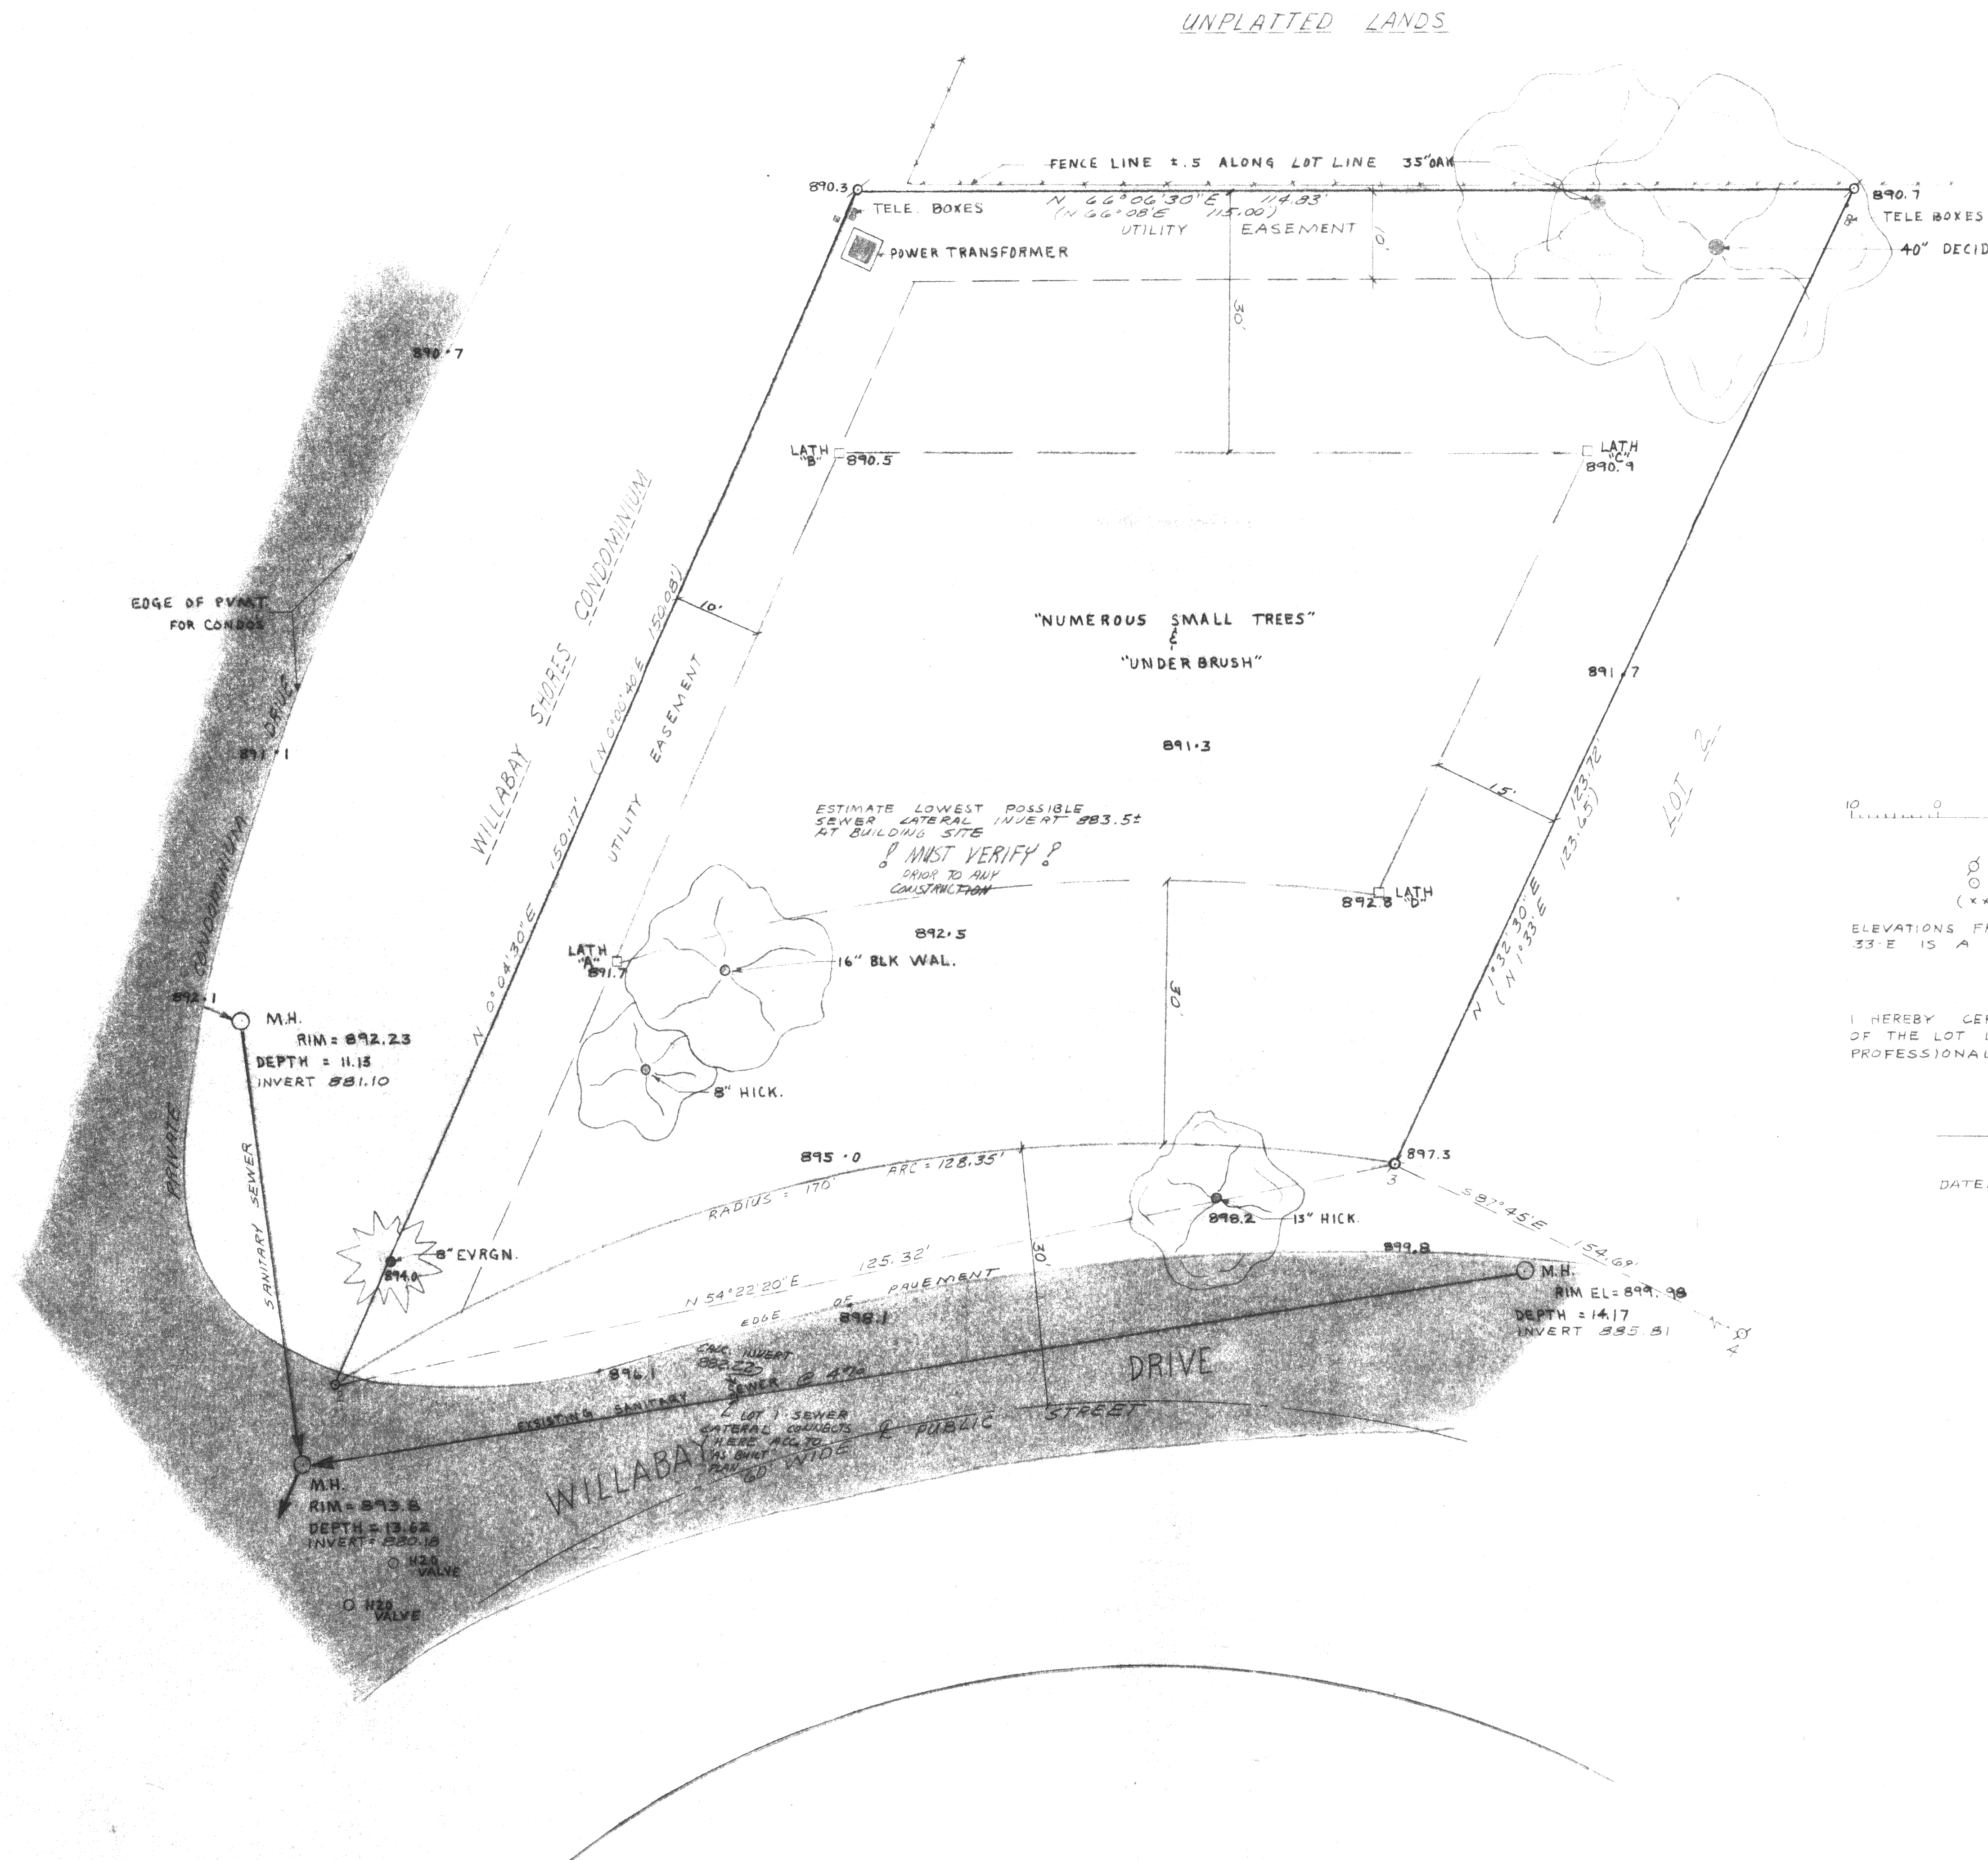

Ø = IRON PIPE SURVEY STAKE FOUND
○ = IRON PIPE STAKE SET
(xxx) = RECORD DIMENSION
ELEVATIONS FROM BENCH MARK 33-E SHOWN ON "AS BUILT" SEWER PLAN 33-E IS A NAIL IN A TREE NEAR THE SOUTHEAST CORNER OF LOT 2
I HEREBY CERTIFY THIS PLAT TO BE A TRUE AND ACCURATE REPRESENTATION OF THE LOT LINES AND OTHER FEATURES SHOWN TO THE BEST OF MY PROFESSIONAL KNOWLEDGE AND BELIEF.

Robert A. Farris
ROBERT A. FARRIS RLS
DATED: 07/07/86

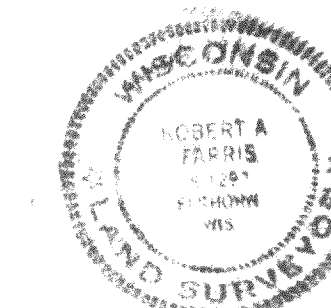

PLAT OF SURVEY OF LOT 1 OF WILLABAY WOODS IN THE VILLAGE OF WILLIAMS BAY, WALWORTH COUNTY, WISCONSIN FOR GLENN ROOS					
DATE 07/07/86	DRAWN BY TR/RF	REVISIONS	BY	DATE	PROJECT NO. 2613
SCALE 1" = 10'	CHECKED BY				LAST REVISION
	APPROVED BY				SHEET NO.