





TOPOGRAPHIC MAP

OF LAND IN GEORGE WILLIAMS COLLEGE, LOCATED IN THE
NW 1/4 OF SECTION 12, T14N E16E WILKINSON CO. WISCONSIN

SURVEYED BY JENSEN SURVEYING & MAPPING, S.C.
P.O. Box 322
Elkhorn, WI 53121

SURVEYED FOR GEORGE WILLIAMS COLLEGE
BY WILLIAM B. JENSEN (EXECUTIVE DIRECTOR)
P.O. Box 210
WILLIAMS BAY, WI 53911

NOTE: ELEVATIONS & BENCH MARKS ARE REFERENCE TO
ELEVATION DATA SHOWN ON A TOPOGRAPHIC PLAN
FOR THE ACTIVITIES CENTER MADE BY WRIGHT & COMPANY
DATED 1/17/80. POINT NO. 79-00712
BENCH MARK: MASONRY NAIL REFERENCE POINT ELEV = 3499

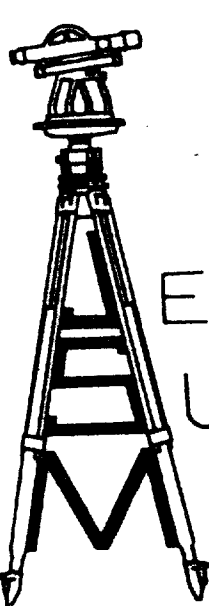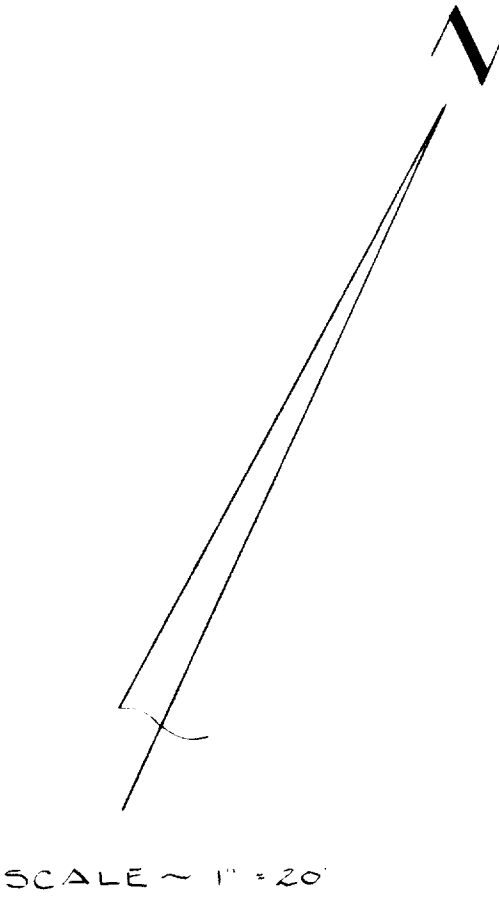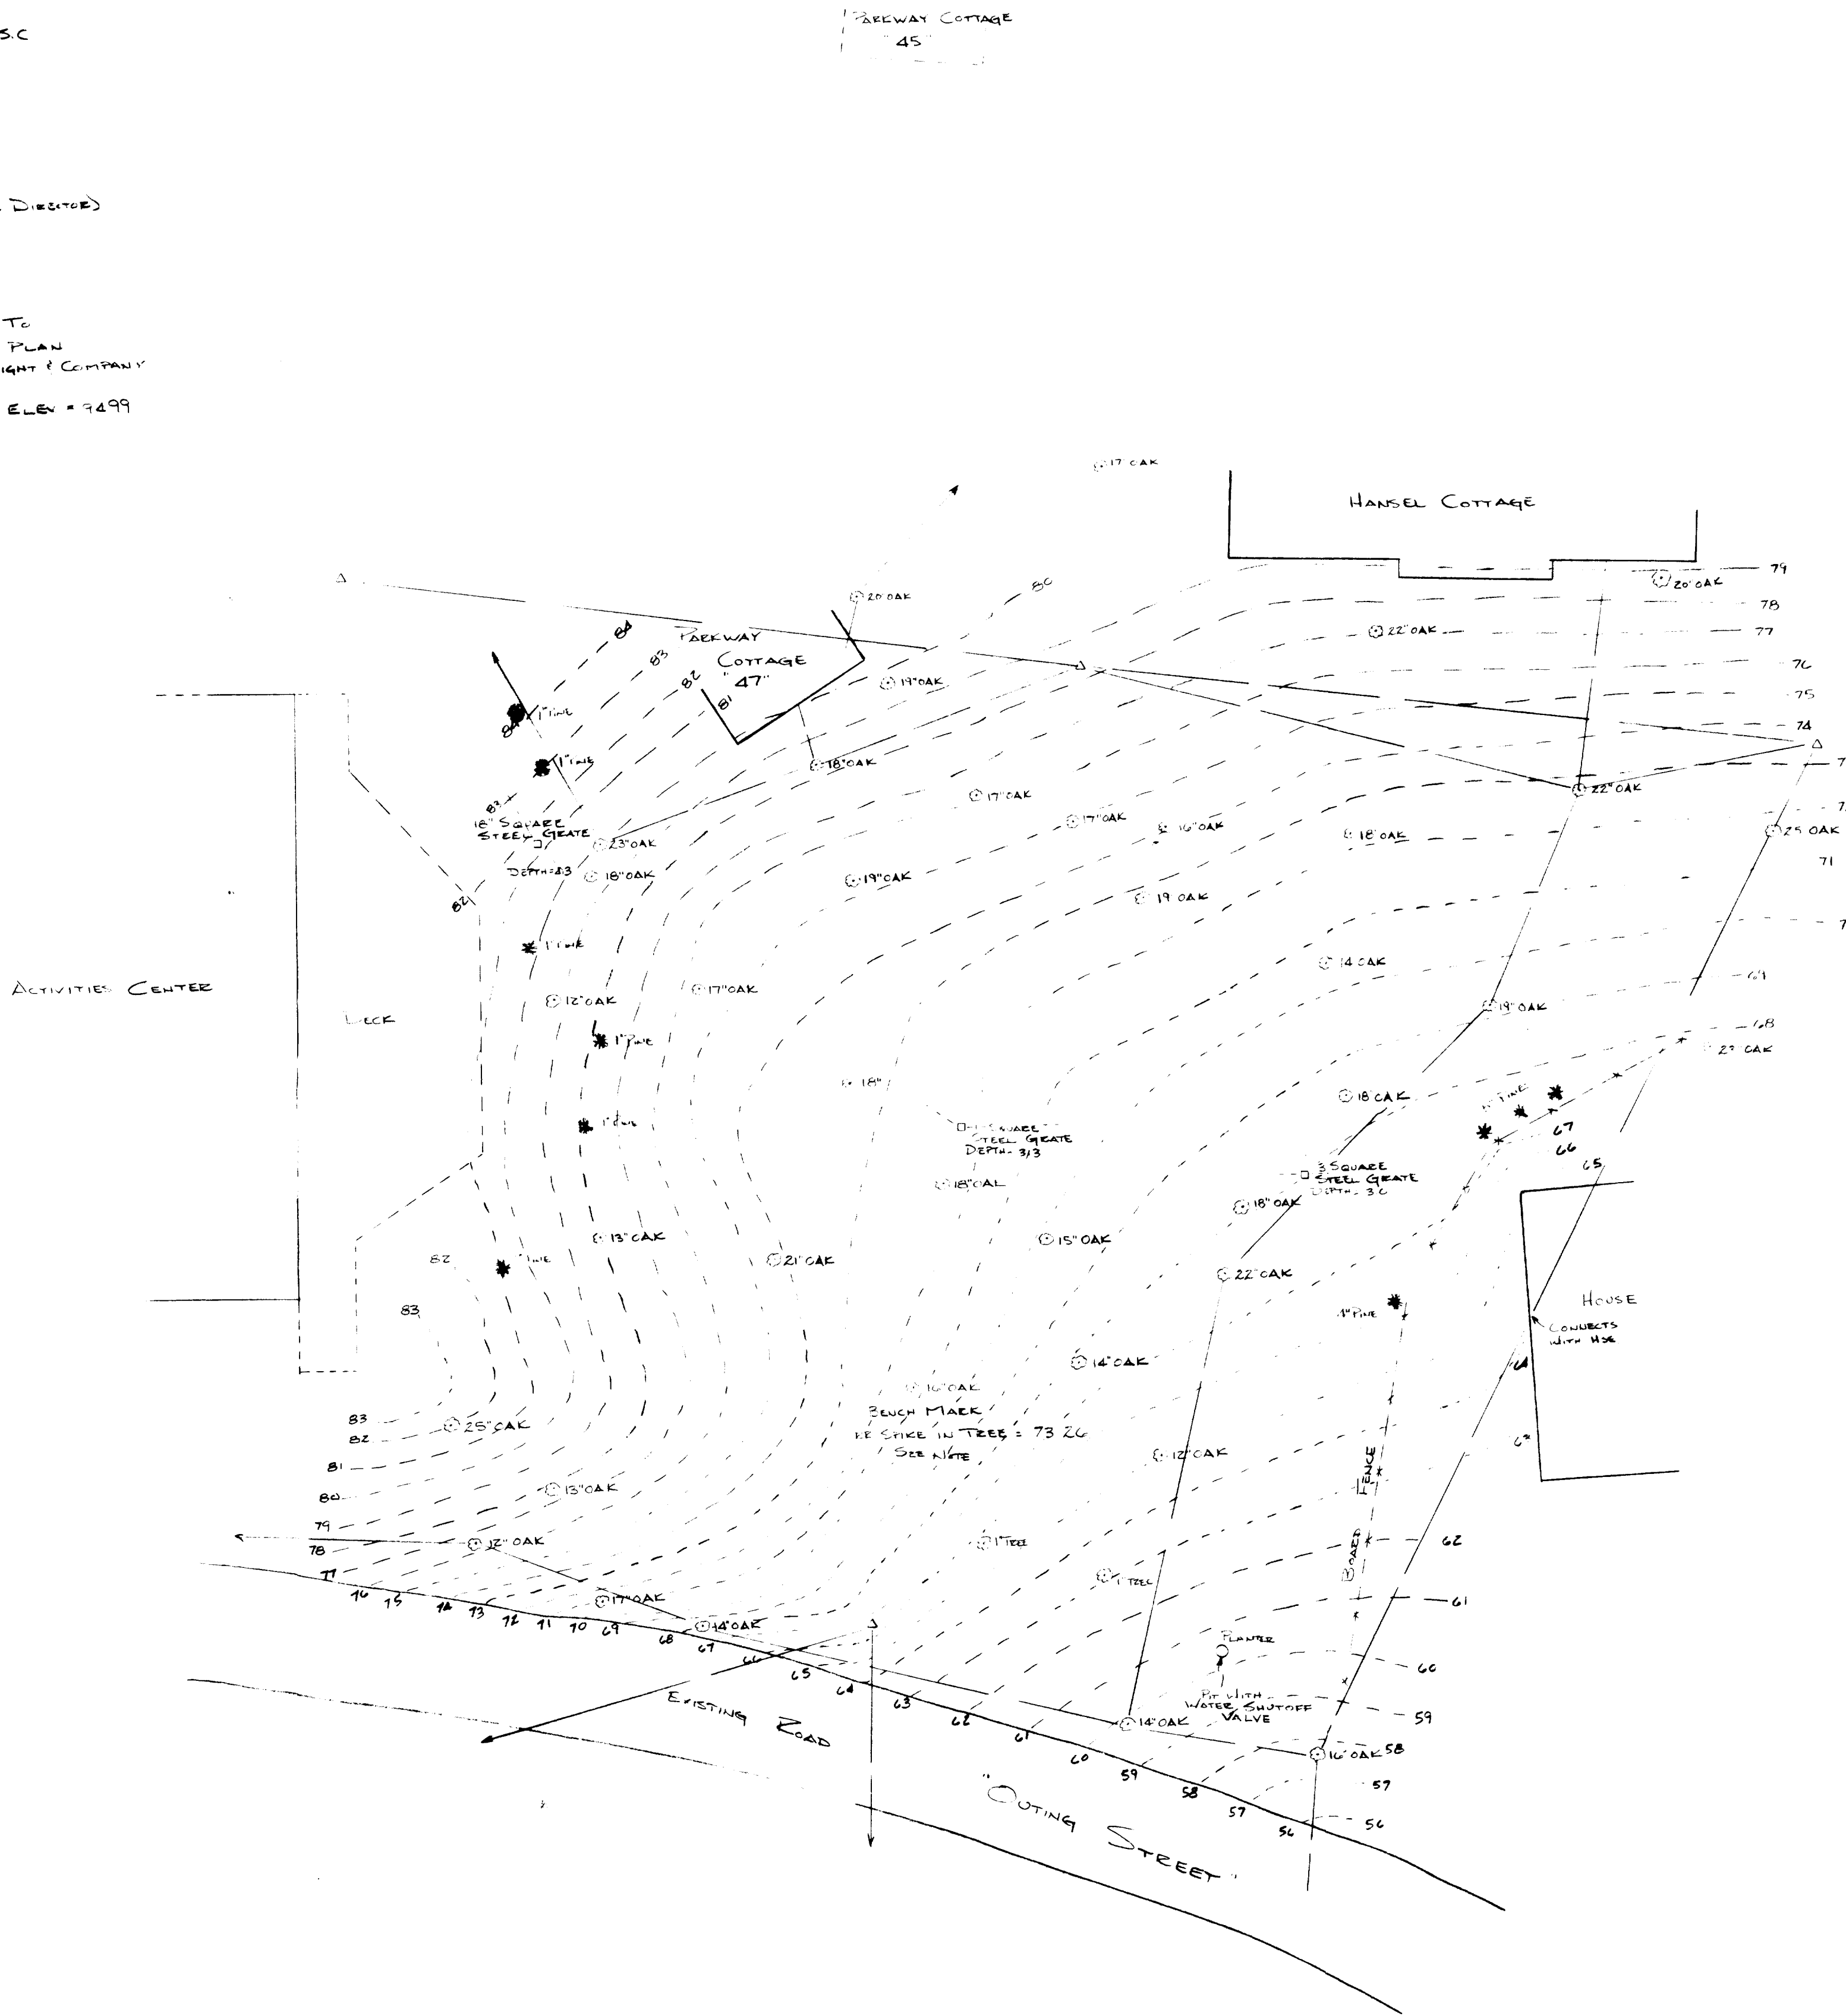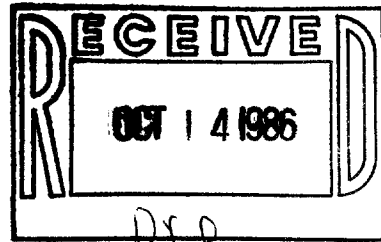

JENSEN
SURVEYING &
MAPPING, S.C.

45 S. Wisconsin St., P.O. Box 322
Elkhorn, Wisconsin, 53121
(414) 723-3434

I HEREBY CERTIFY THAT THE CONTOURS SHOWN HEREON
CORRECTLY REPRESENT THE SLOPES OF THE LAND TO THE
BEST OF MY KNOWLEDGE & BELIEF

Thomas P. Jensen
THOMAS P. JENSEN R.L.S. #1084
MAPPING DATE: JAN 15, 1986

