
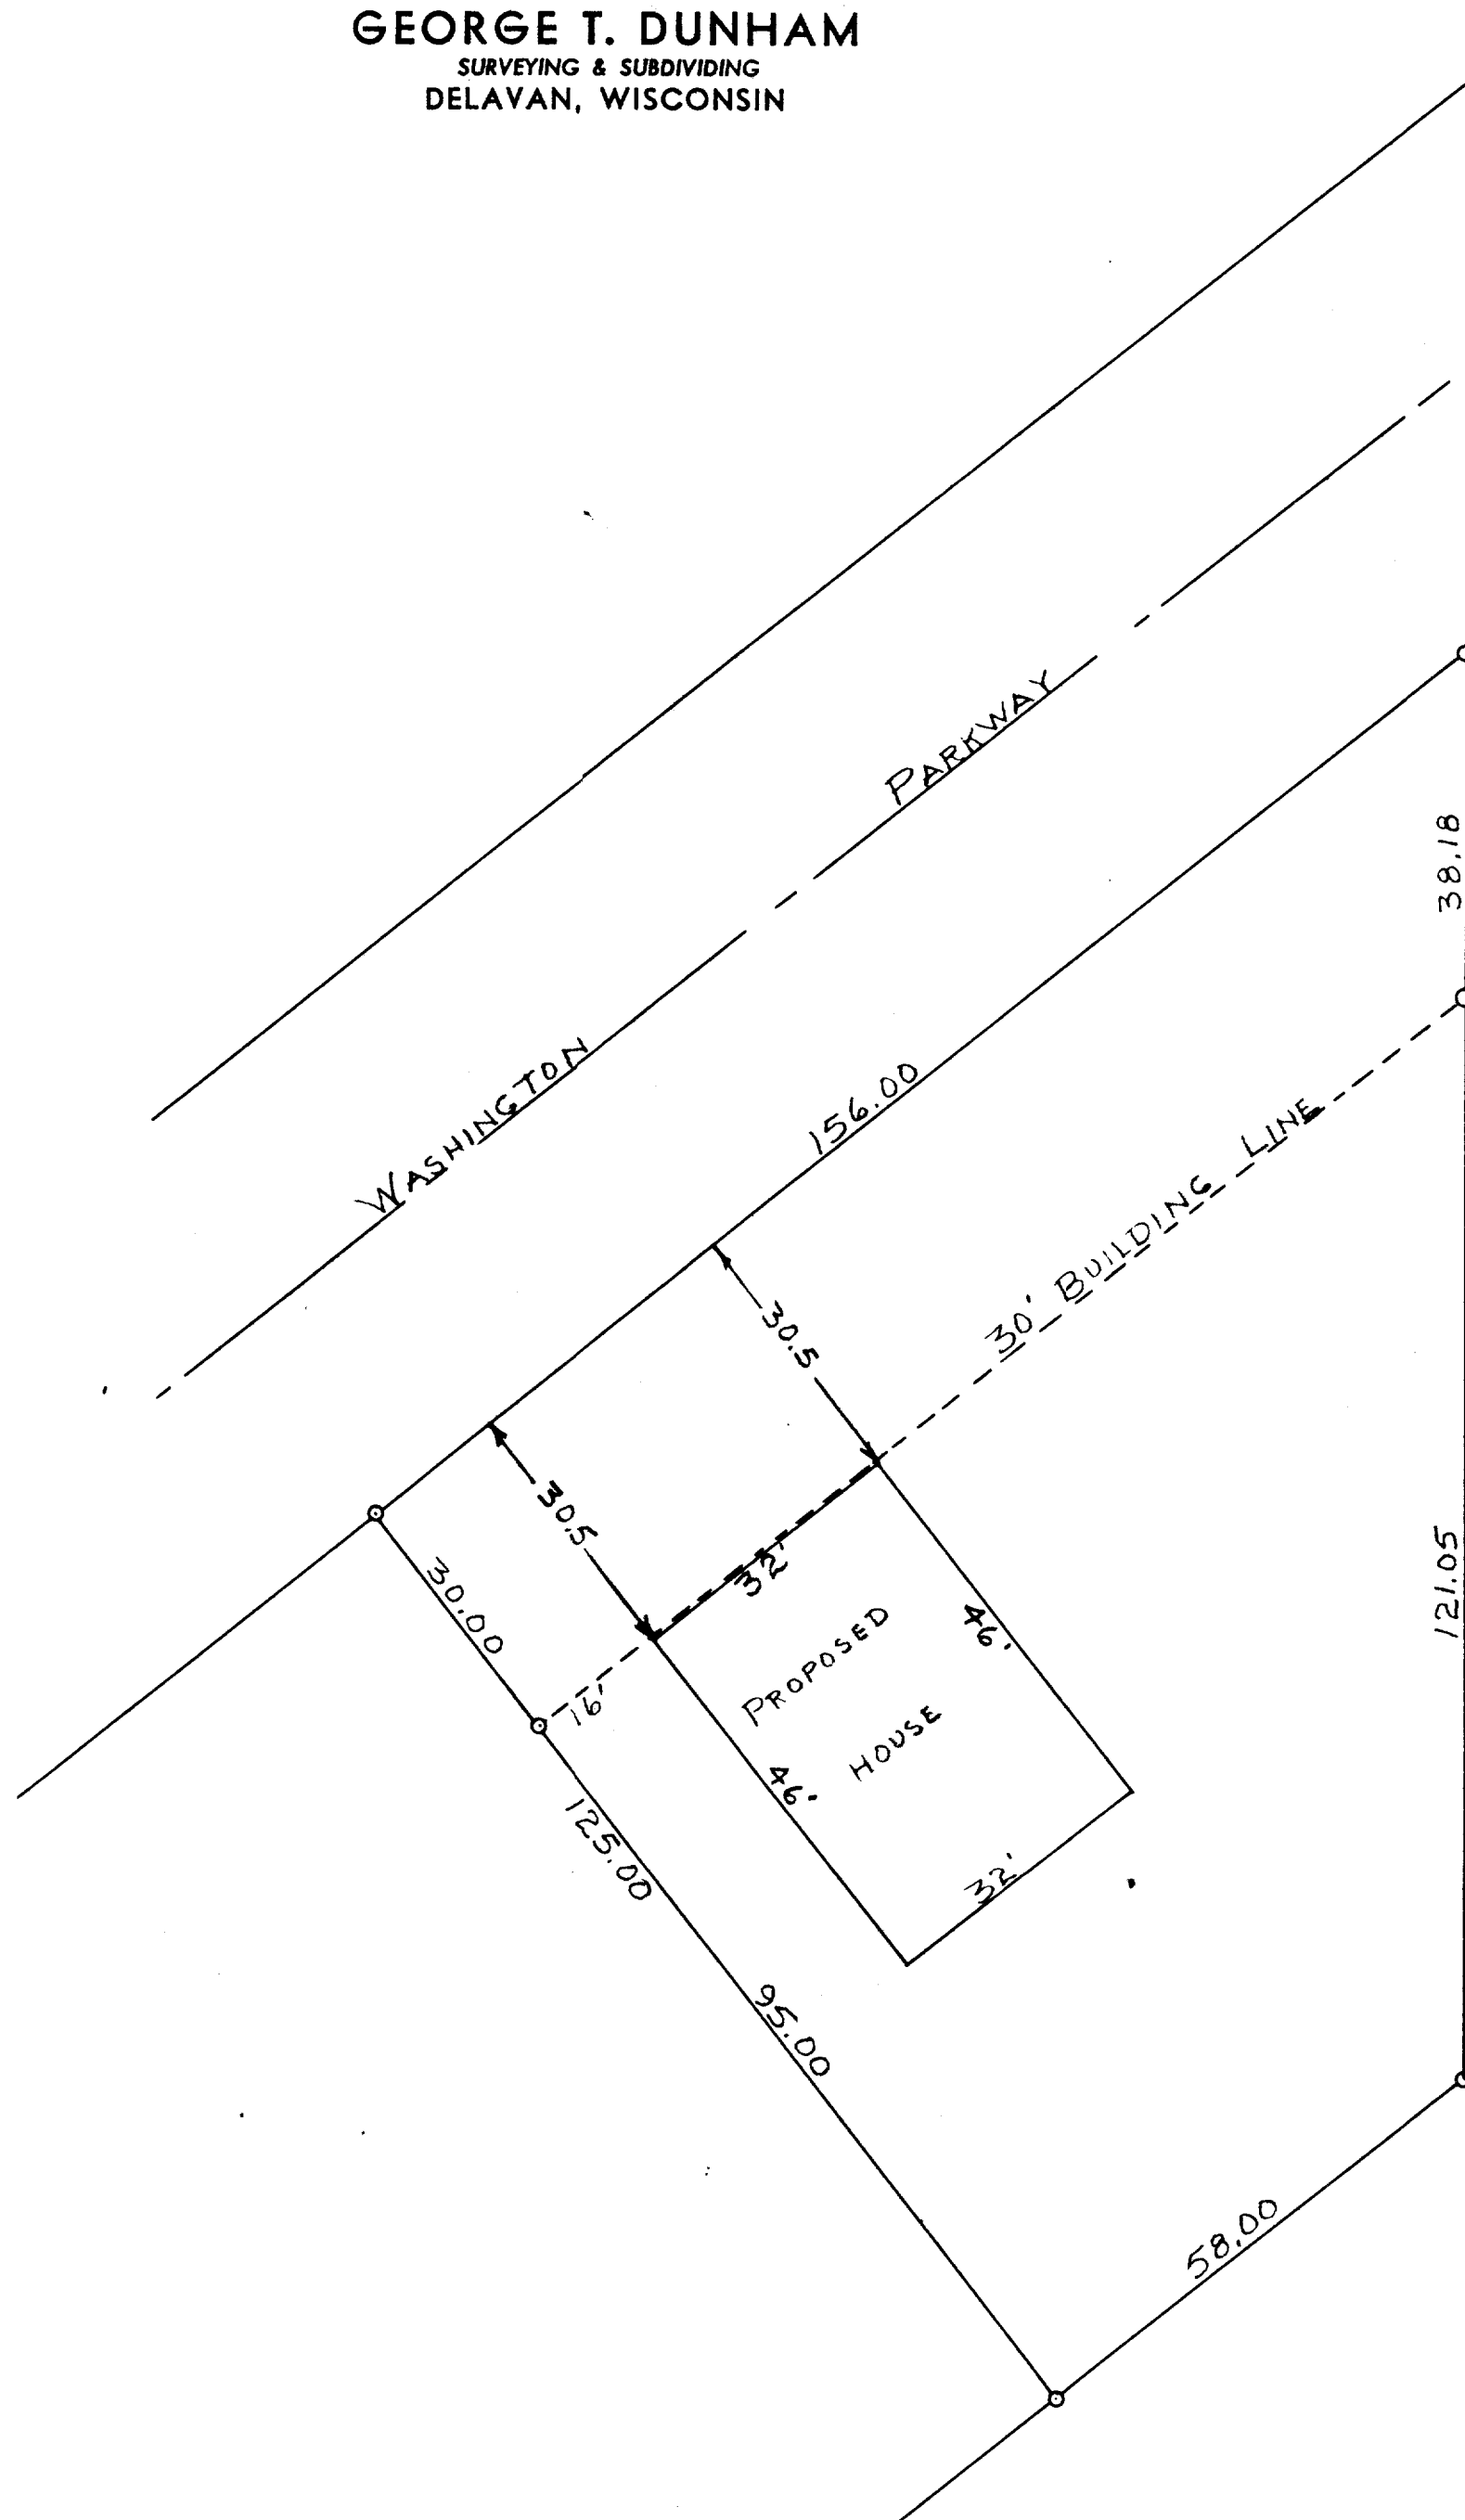


GEORGE T. DUNHAM
SURVEYING & SUBDIVIDING
DELAVER, WISCONSIN

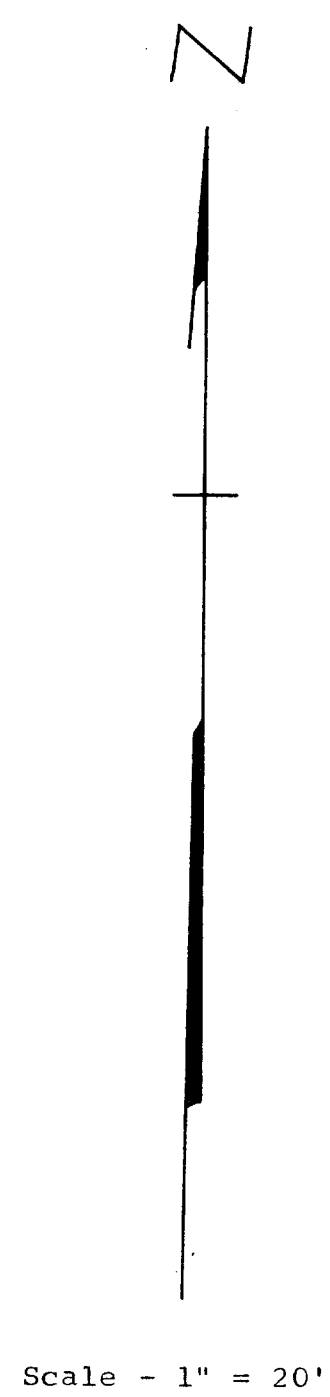

Plat of survey showing the location of a proposed house to be built on Lot 118, Cedar Point Park, SE $\frac{1}{4}$ of Section 6, T 1 N, R 17 E, Village of Williams Bay, Walworth County, Wisconsin.
August 30, 1967

George T. Dunham
George T. Dunham, Surveyor