


ABELL
SURVEYING & MAPPING
DELAVER, WISCONSIN 53115
414-728-6737

ORDERED BY: SCHAUDER BUILDING &
WAUSAU HOMES
HIGHWAY 50
LAKE GENEVA, WI

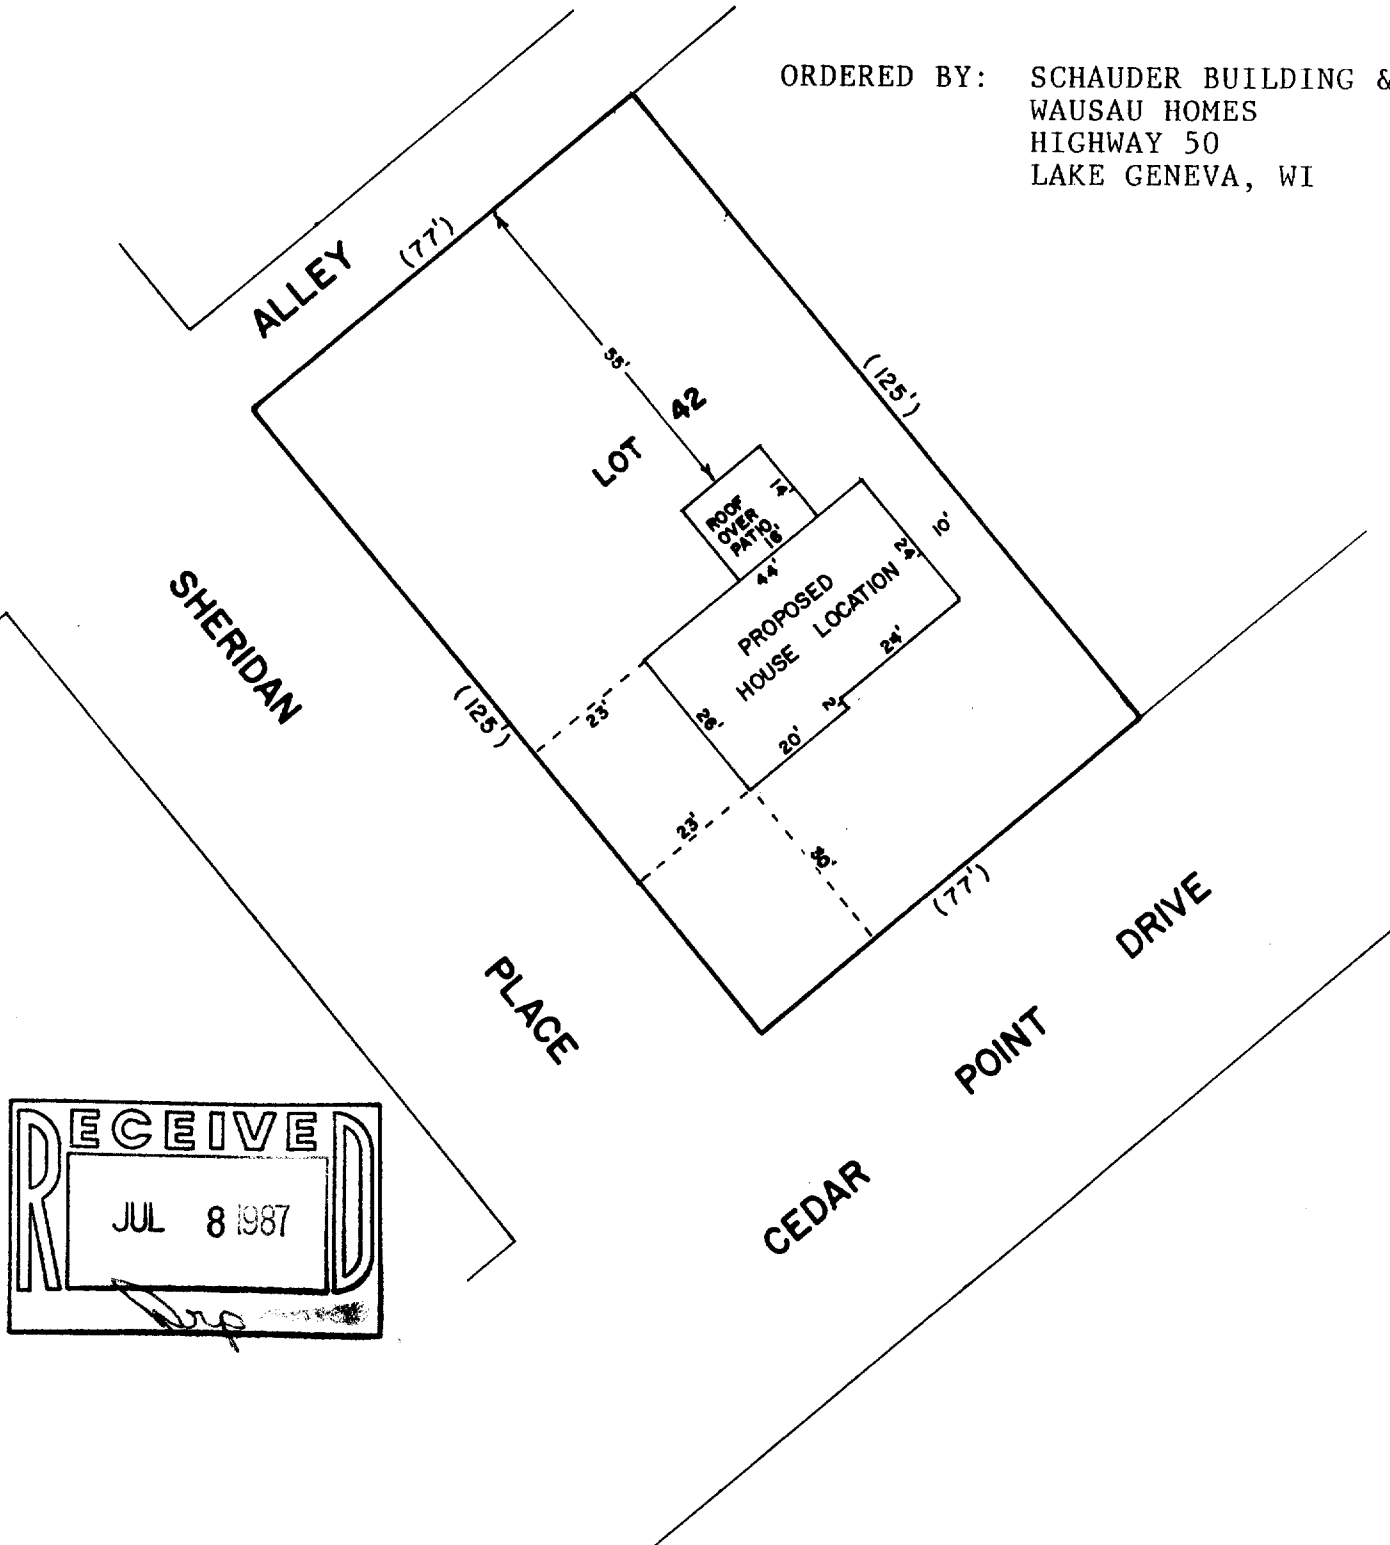

PLAT OF


A PROPOSED HOUSE LOCATION ON LOT 42, ORIGINAL
CEDAR POINT PARK, VILLAGE OF WILLIAMS BAY,
WALWORTH COUNTY, WISCONSIN.



SCALE - 1"=30'

LEGEND

() - RECORDED DISTANCE

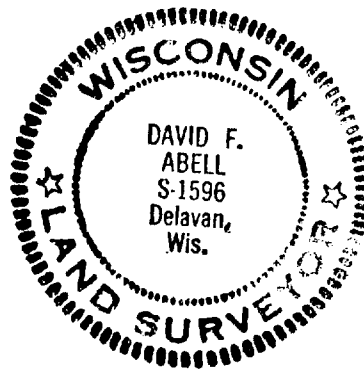

David F. Abell
DAVID F. ABELL
WISCONSIN REGISTERED LAND SURVEYOR, S-1596

DATE *May 28, 1987* JOB NUMBER - 87070