


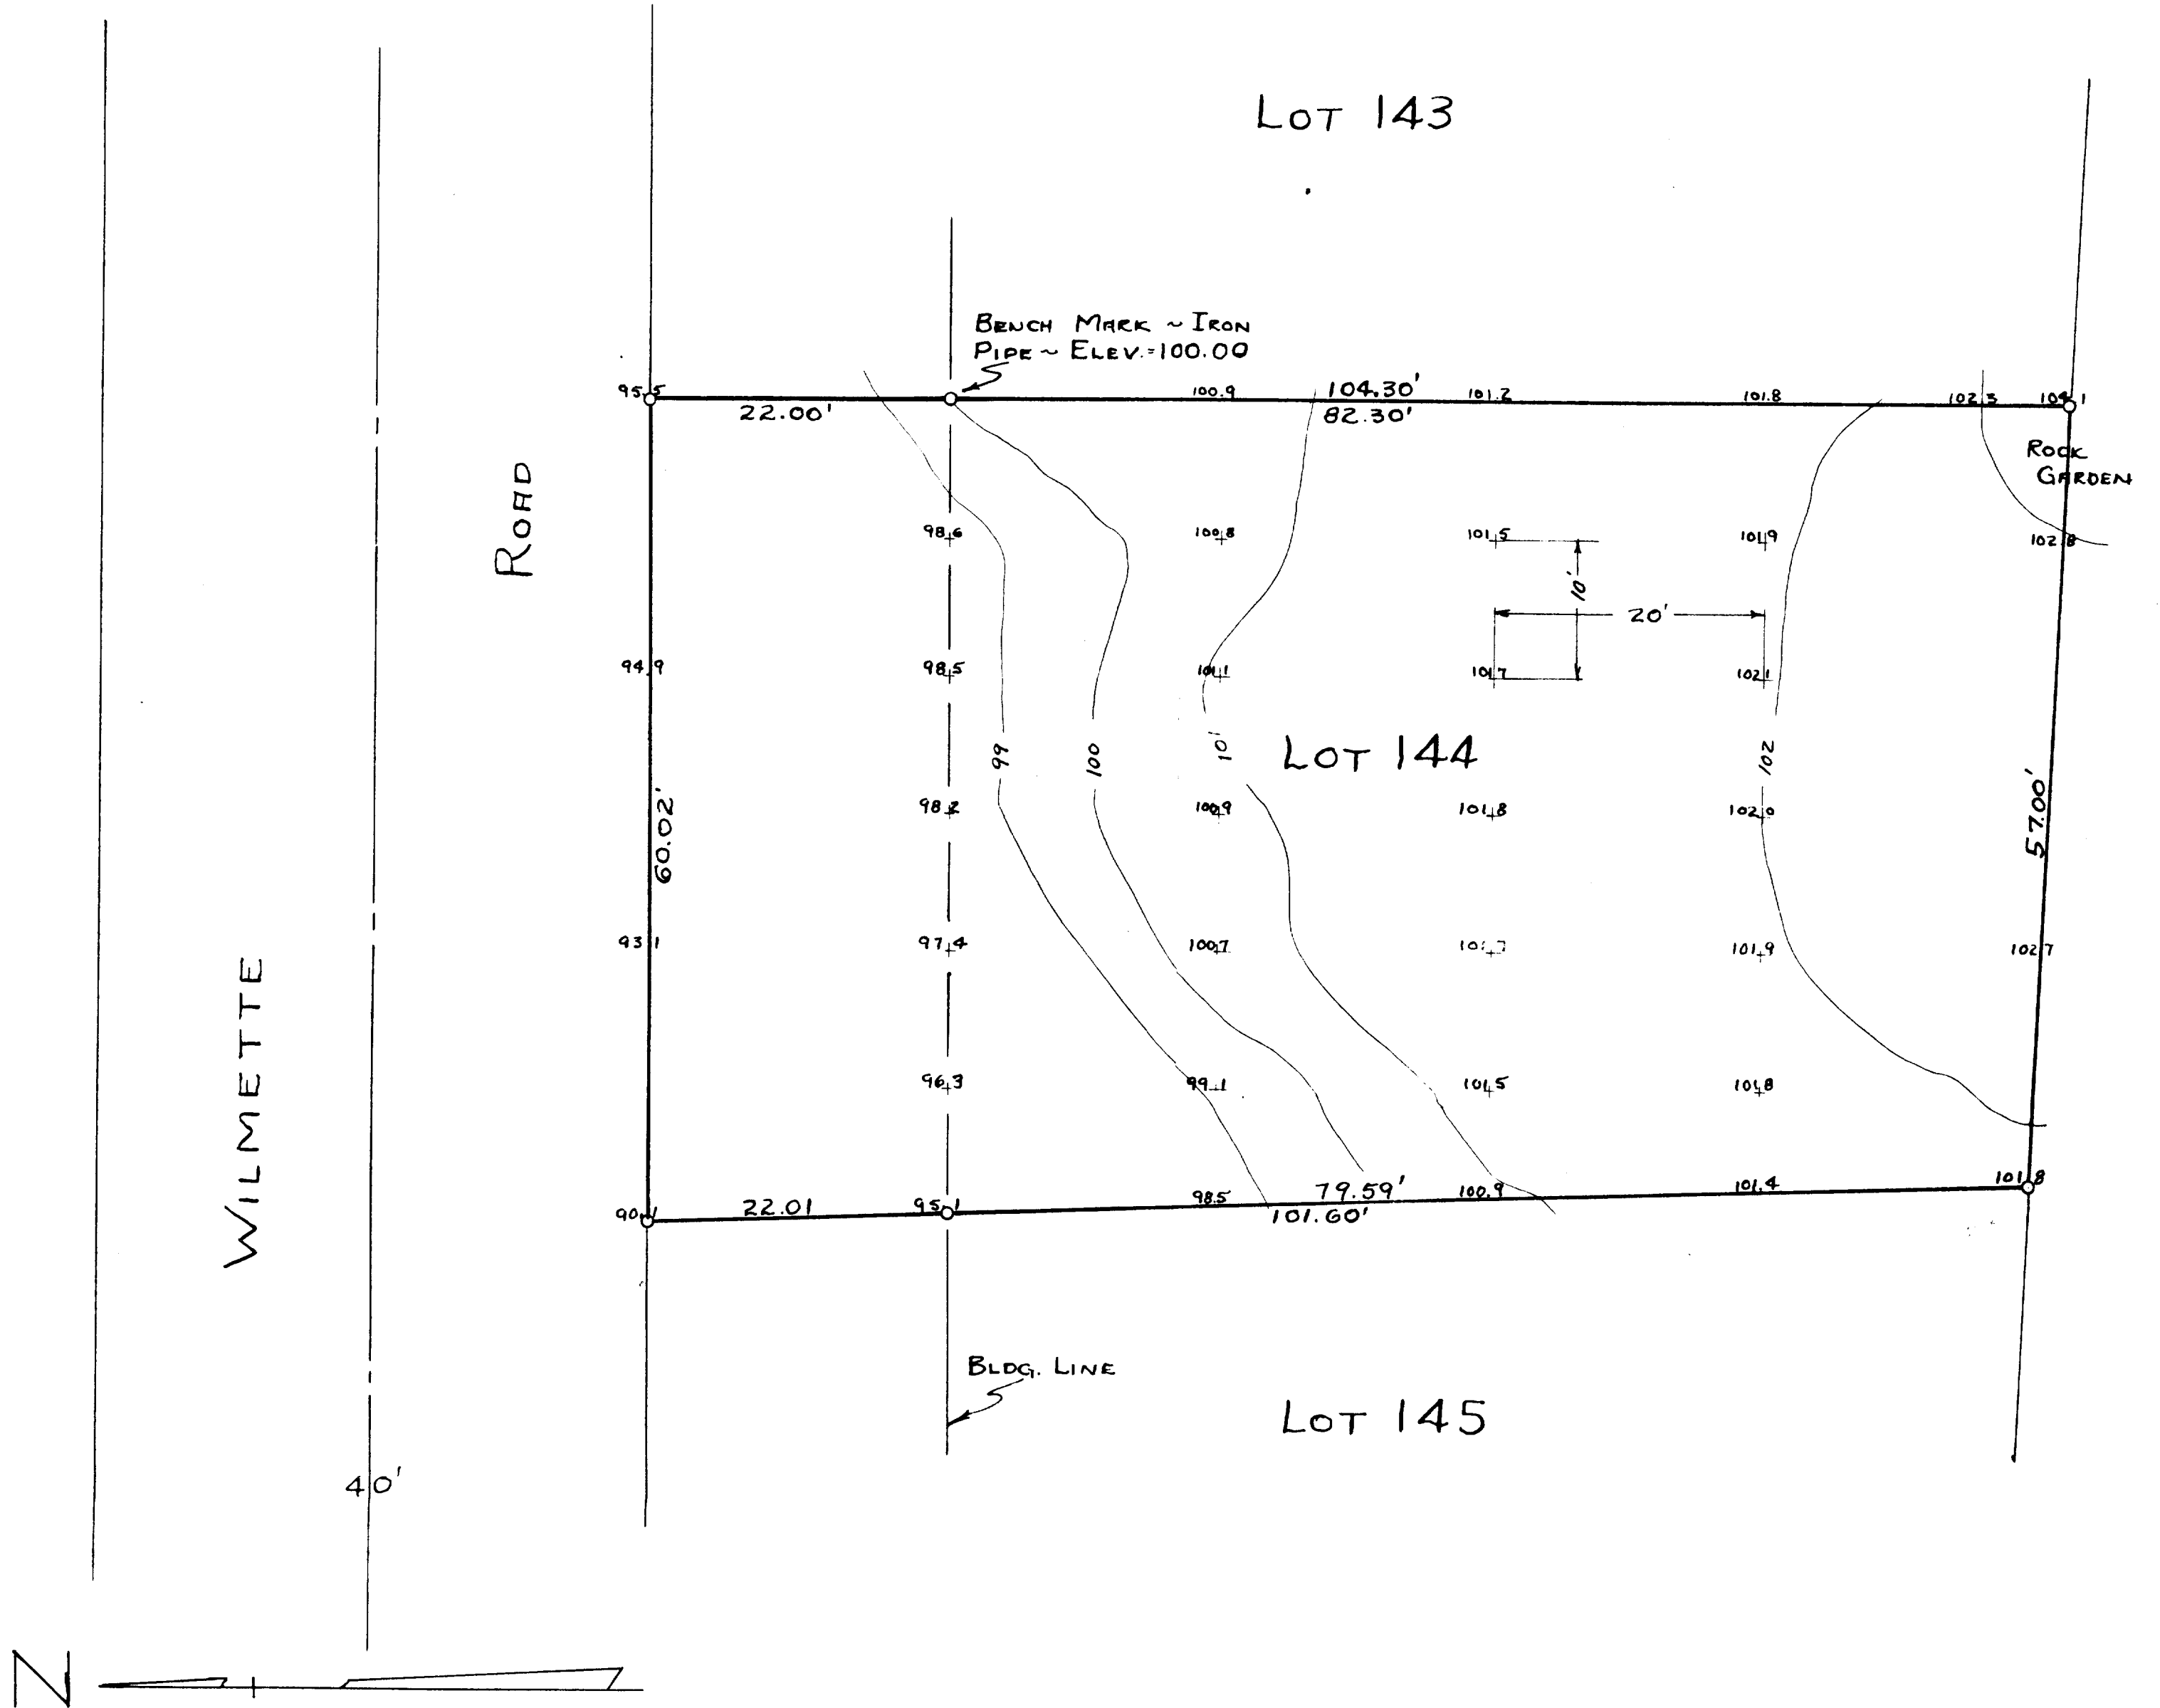

SCALE 1" = 10'
O = IRON PIPE

PLAT OF SURVEY OF LOT 144 IN THE 2ND ADDITION
TO CEDAR POINT PARK, VILLAGE OF WILLIAMS BAY,
WALWORTH COUNTY, WISCONSIN.

AUGUST, 1949

H. E. Johnson 11-63 J
SURVEYOR

WCP 2-40