


OF PART OF LOT 39 (VOL. 207, PAGE 226) AND THE EAST END OF PARK DRIVE ALL IN LOCH VISTA CLUB SUBDIVISION NO. 1 LOCATED IN THE SW 1/4 OF SECTION 6, T1N, R17E, AND THE SE 1/4 OF SECTION 1, T1N, R16E, VILLAGE OF WILLIAMS BAY, WALWORTH COUNTY, WISCONSIN

BEARING FROM A SURVEY
BY ROBERT FARRIS
DATED JULY 12, 1988

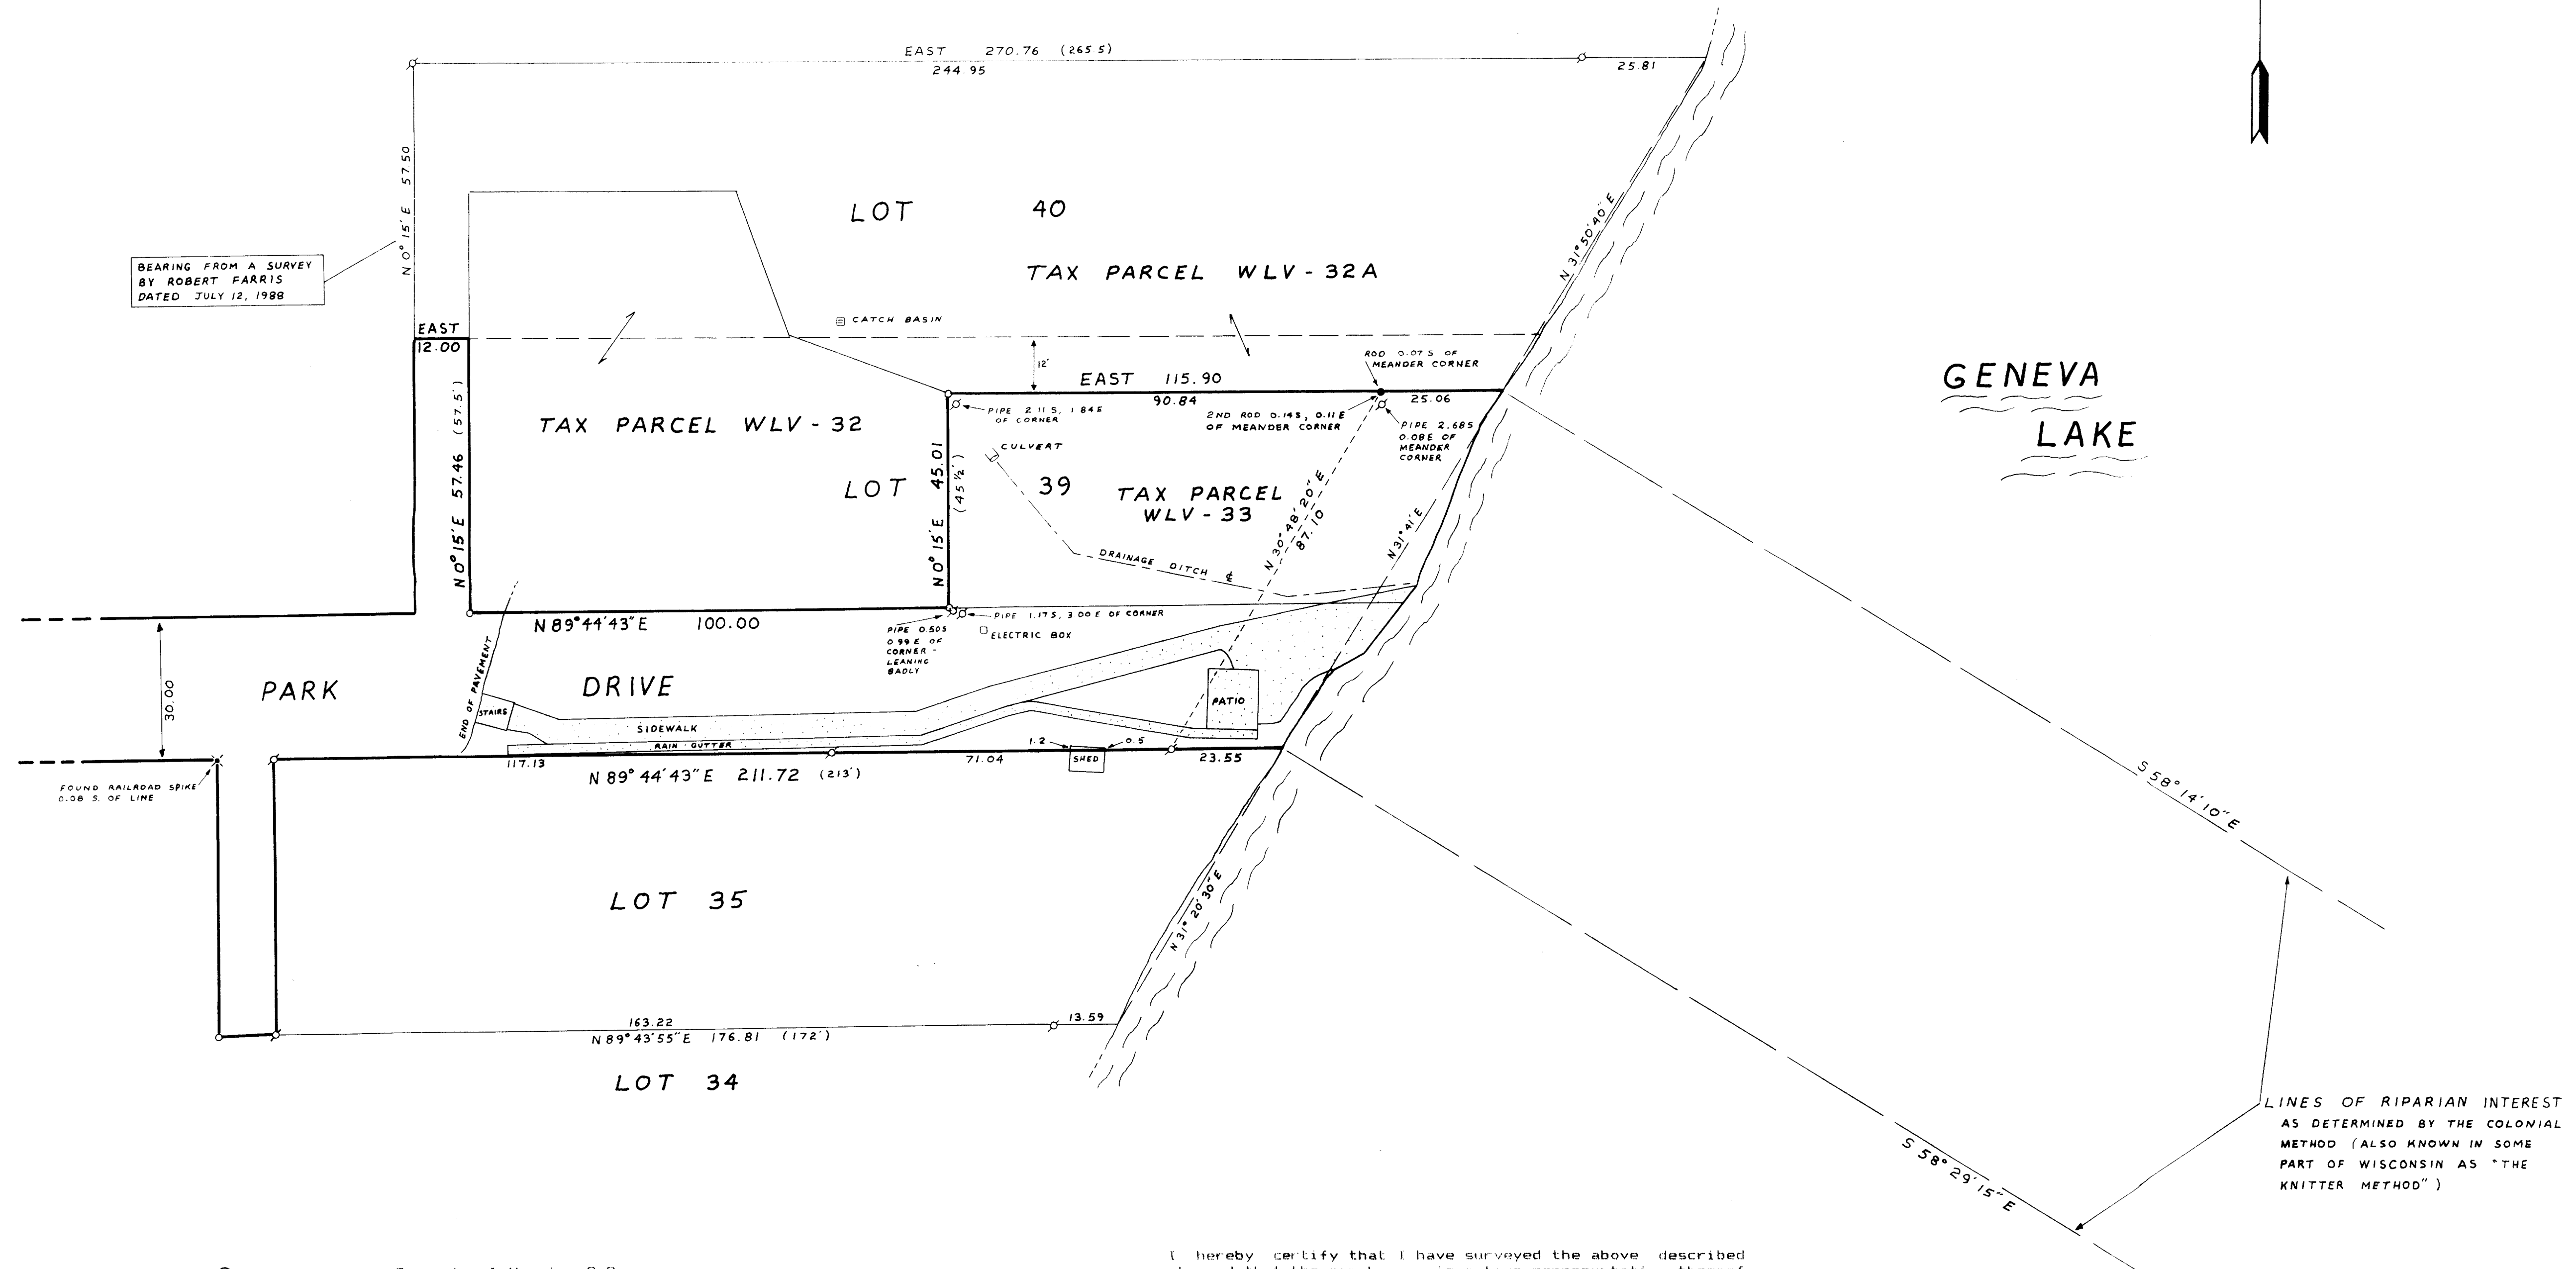


All rights reserved. No part of this survey plat may be reproduced or transmitted in any form by any means - graphic, electronic, or mechanical, including photocopying, tracing, or information storage and retrieval systems - without permission in writing from Thomas F.A. Jensen, Jensen Surveying & Mapping S.C.

I, hereby certify that I have surveyed the above described property and that the map hereon is a true representation thereof and shows the size and location of the property, its exterior boundaries, the location of all visible structures and dimensions of all principal buildings thereon, boundary fences, apparent easements, roadways and visible encroachments, if any.

I, surveyor, have made this map for the present owners of the property and also those who purchase, mortgage, or guarantee the title thereto within one year from date hereof.


Note: This survey plat is not certified unless signed and sealed in red ink.

11-738

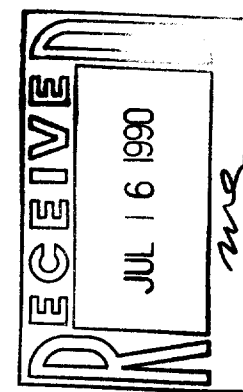Mapping date: 11-27-89

Revisions:

Scale: $1'' = \underline{20'}$

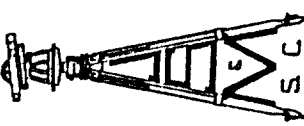

JENSEN SURVEYING & MAPPING S.C.

ENSEN SURVEYING & MAPPING S.
45 South Wisconsin Street P.O. Box 322
Elkhorn, Wisconsin. 53121
(414) 723-3434

Legend

⌘ FOUND IRON PIPE
● FOUND IRON ROD
○ SET IRON PIPE
() RECORDED DIMENSION
— CONCRETE SURFACE

Sheet no. 1 of 1 sheets.

Job reference number
1989.134

1989 . 134