


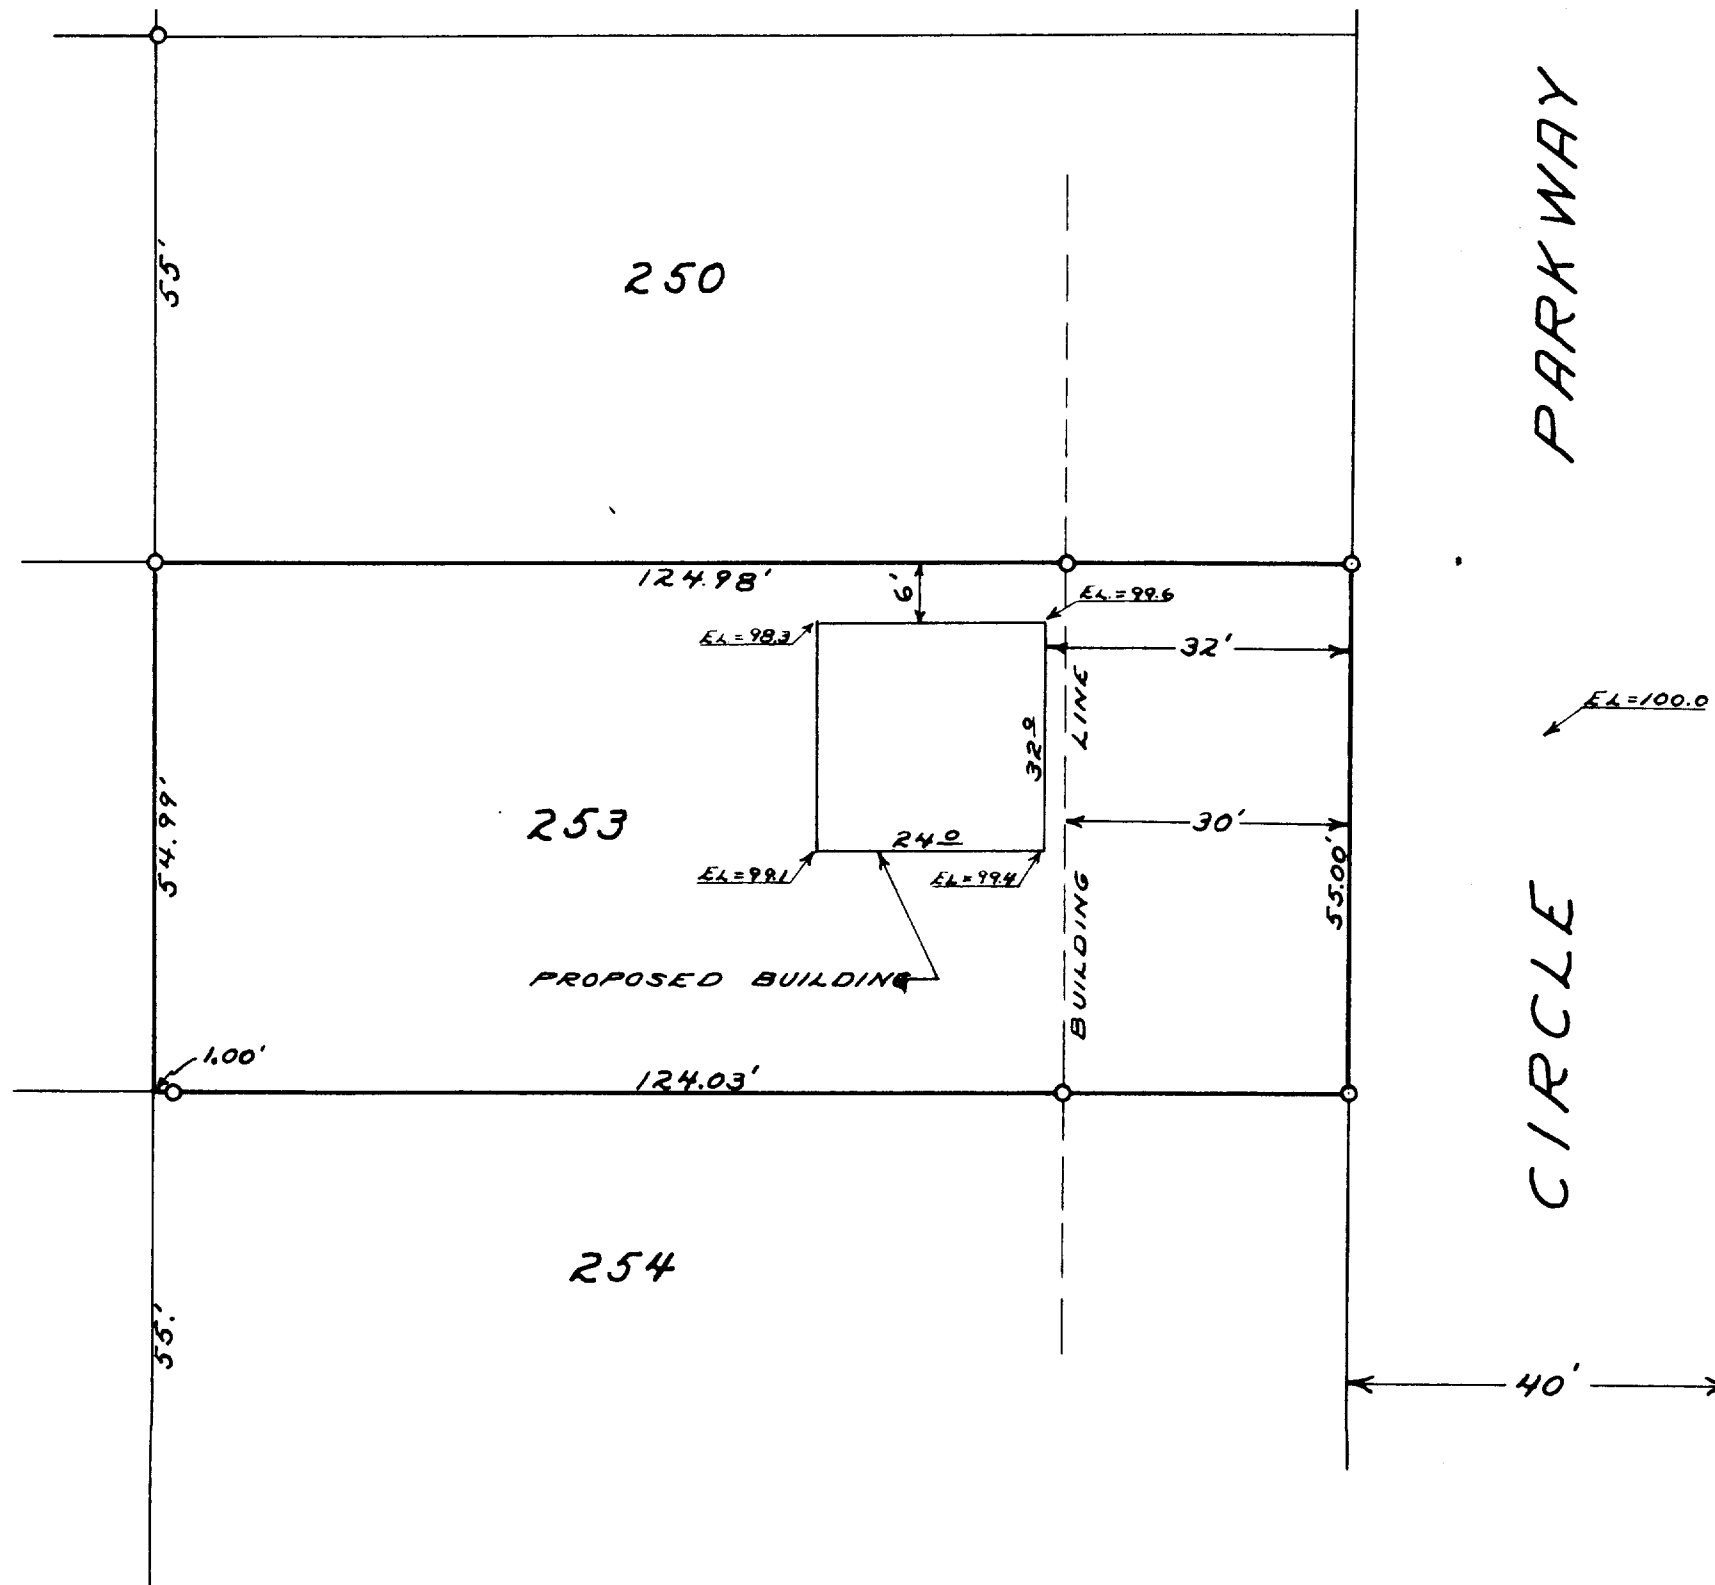

SCALE - 1" = 20'
 O = IRON PIPE

I HEREBY CERTIFY THAT I HAVE SURVEYED LOT 253 OF THE THIRD ADDITION TO CEDAR POINT PARK AND THAT THIS PLAT IS A CORRECT REPRESENTATION OF THAT SURVEY. I FURTHER CERTIFY THAT THERE ARE NO ENCROACHMENTS AND THAT THE PROPOSED BUILDING LOCATION, AS SHOWN, IS IN CONFORMANCE WITH ALL DEED RESTRICTIONS AND ZONING ORDINANCES.

H. E. Johnson
 H. E. JOHNSON
 R.C.E. 2093

PLAT OF SURVEY
 OF

LOT 253 OF THE THIRD ADDITION TO CEDAR POINT PARK, IN THE VILLAGE OF WILLIAMS BAY, WALWORTH COUNTY, WISCONSIN, WITH THE PROPOSED HOUSE LOCATION AS SHOWN.
 FEB. 7, 1950

I, HERBERT E. JOHNSON DO HEREBY CERTIFY THAT I HAVE SURVEYED THE PROPERTY DESCRIBED ABOVE ACCORDING TO THE OFFICIAL RECORDS, AND THAT THE PLAT ABOVE IS A CORRECT REPRESENTATION OF THE LOT LINES AND PRINCIPAL LINES OF BUILDINGS THEREON.

ELKHORN, WISCONSIN, MARCH 15th 1950

SURVEYOR

H. E. Johnson
 SURVEYOR

WCP 3-44

11-76J