

STATE HIGHWAY #36


ROAD

POTAWATOMI



SCALE 1" = 30'

● = 2"x30" IRON PIPE
○ = 1"x24" IRON PIPE

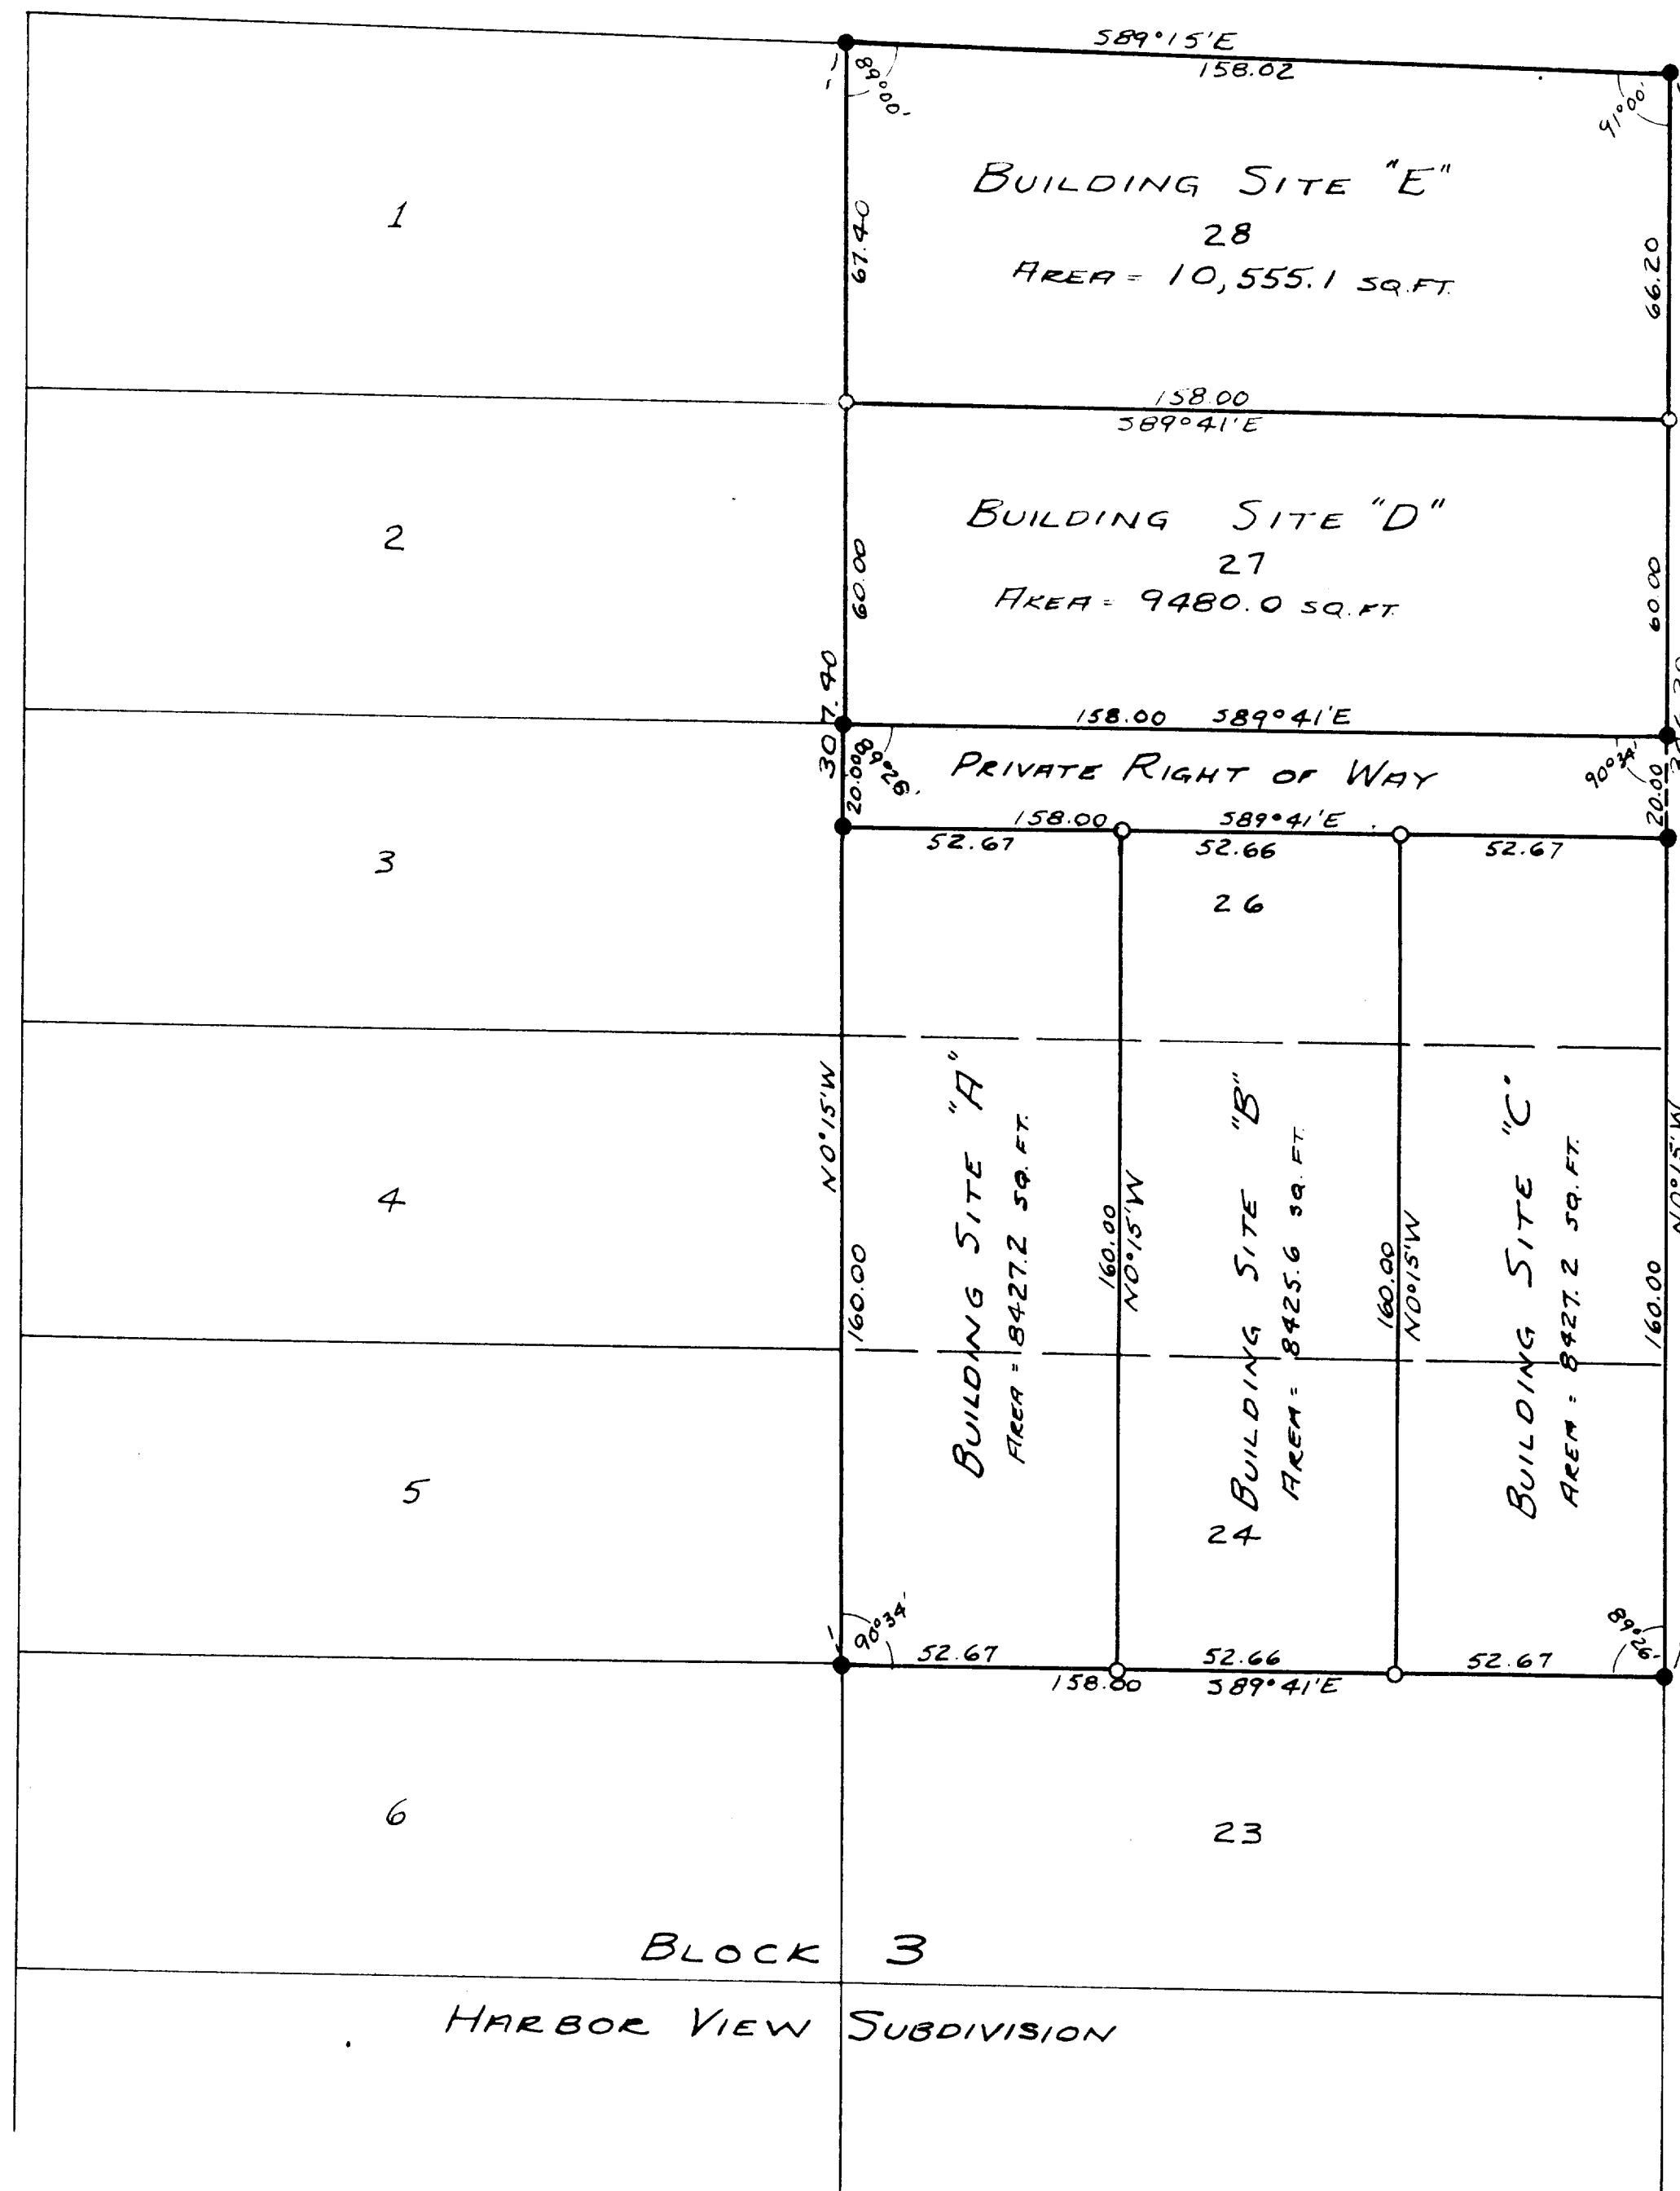

PLAT OF PROPOSED MAIALE SUBDIVISION LOCATED IN THE
NE 1/4 OF THE SE 1/4 OF THE NE 1/4 OF SECTION 6,
T1N R17E OF WALWORTH COUNTY, WISCONSIN; BEING
LOTS 24 THRU 28, INCLUSIVE, OF BLOCK 3 OF HARBOR VIEW
SUBDIVISION IN THE VILLAGE OF WILLIAMS BAY

H. E. Johnson
SURVEYOR