


PLAT OF SURVEY

Lot 116 of Baywood Heights Addition Number 2,
A subdivision located in the Northwest 1/4 of
Section 1, Town 1 North, Range 16 East,
Village of Williams Bay, County of Walworth,
State of Wisconsin.

Ordered by: Luann Gallegos
Residential Design & Drafting
607 East Walworth Avenue
Delavan, Wisconsin 53115

Owners: Steven & Leslie Witt
518 North Washington
Westmont, Illinois 60559

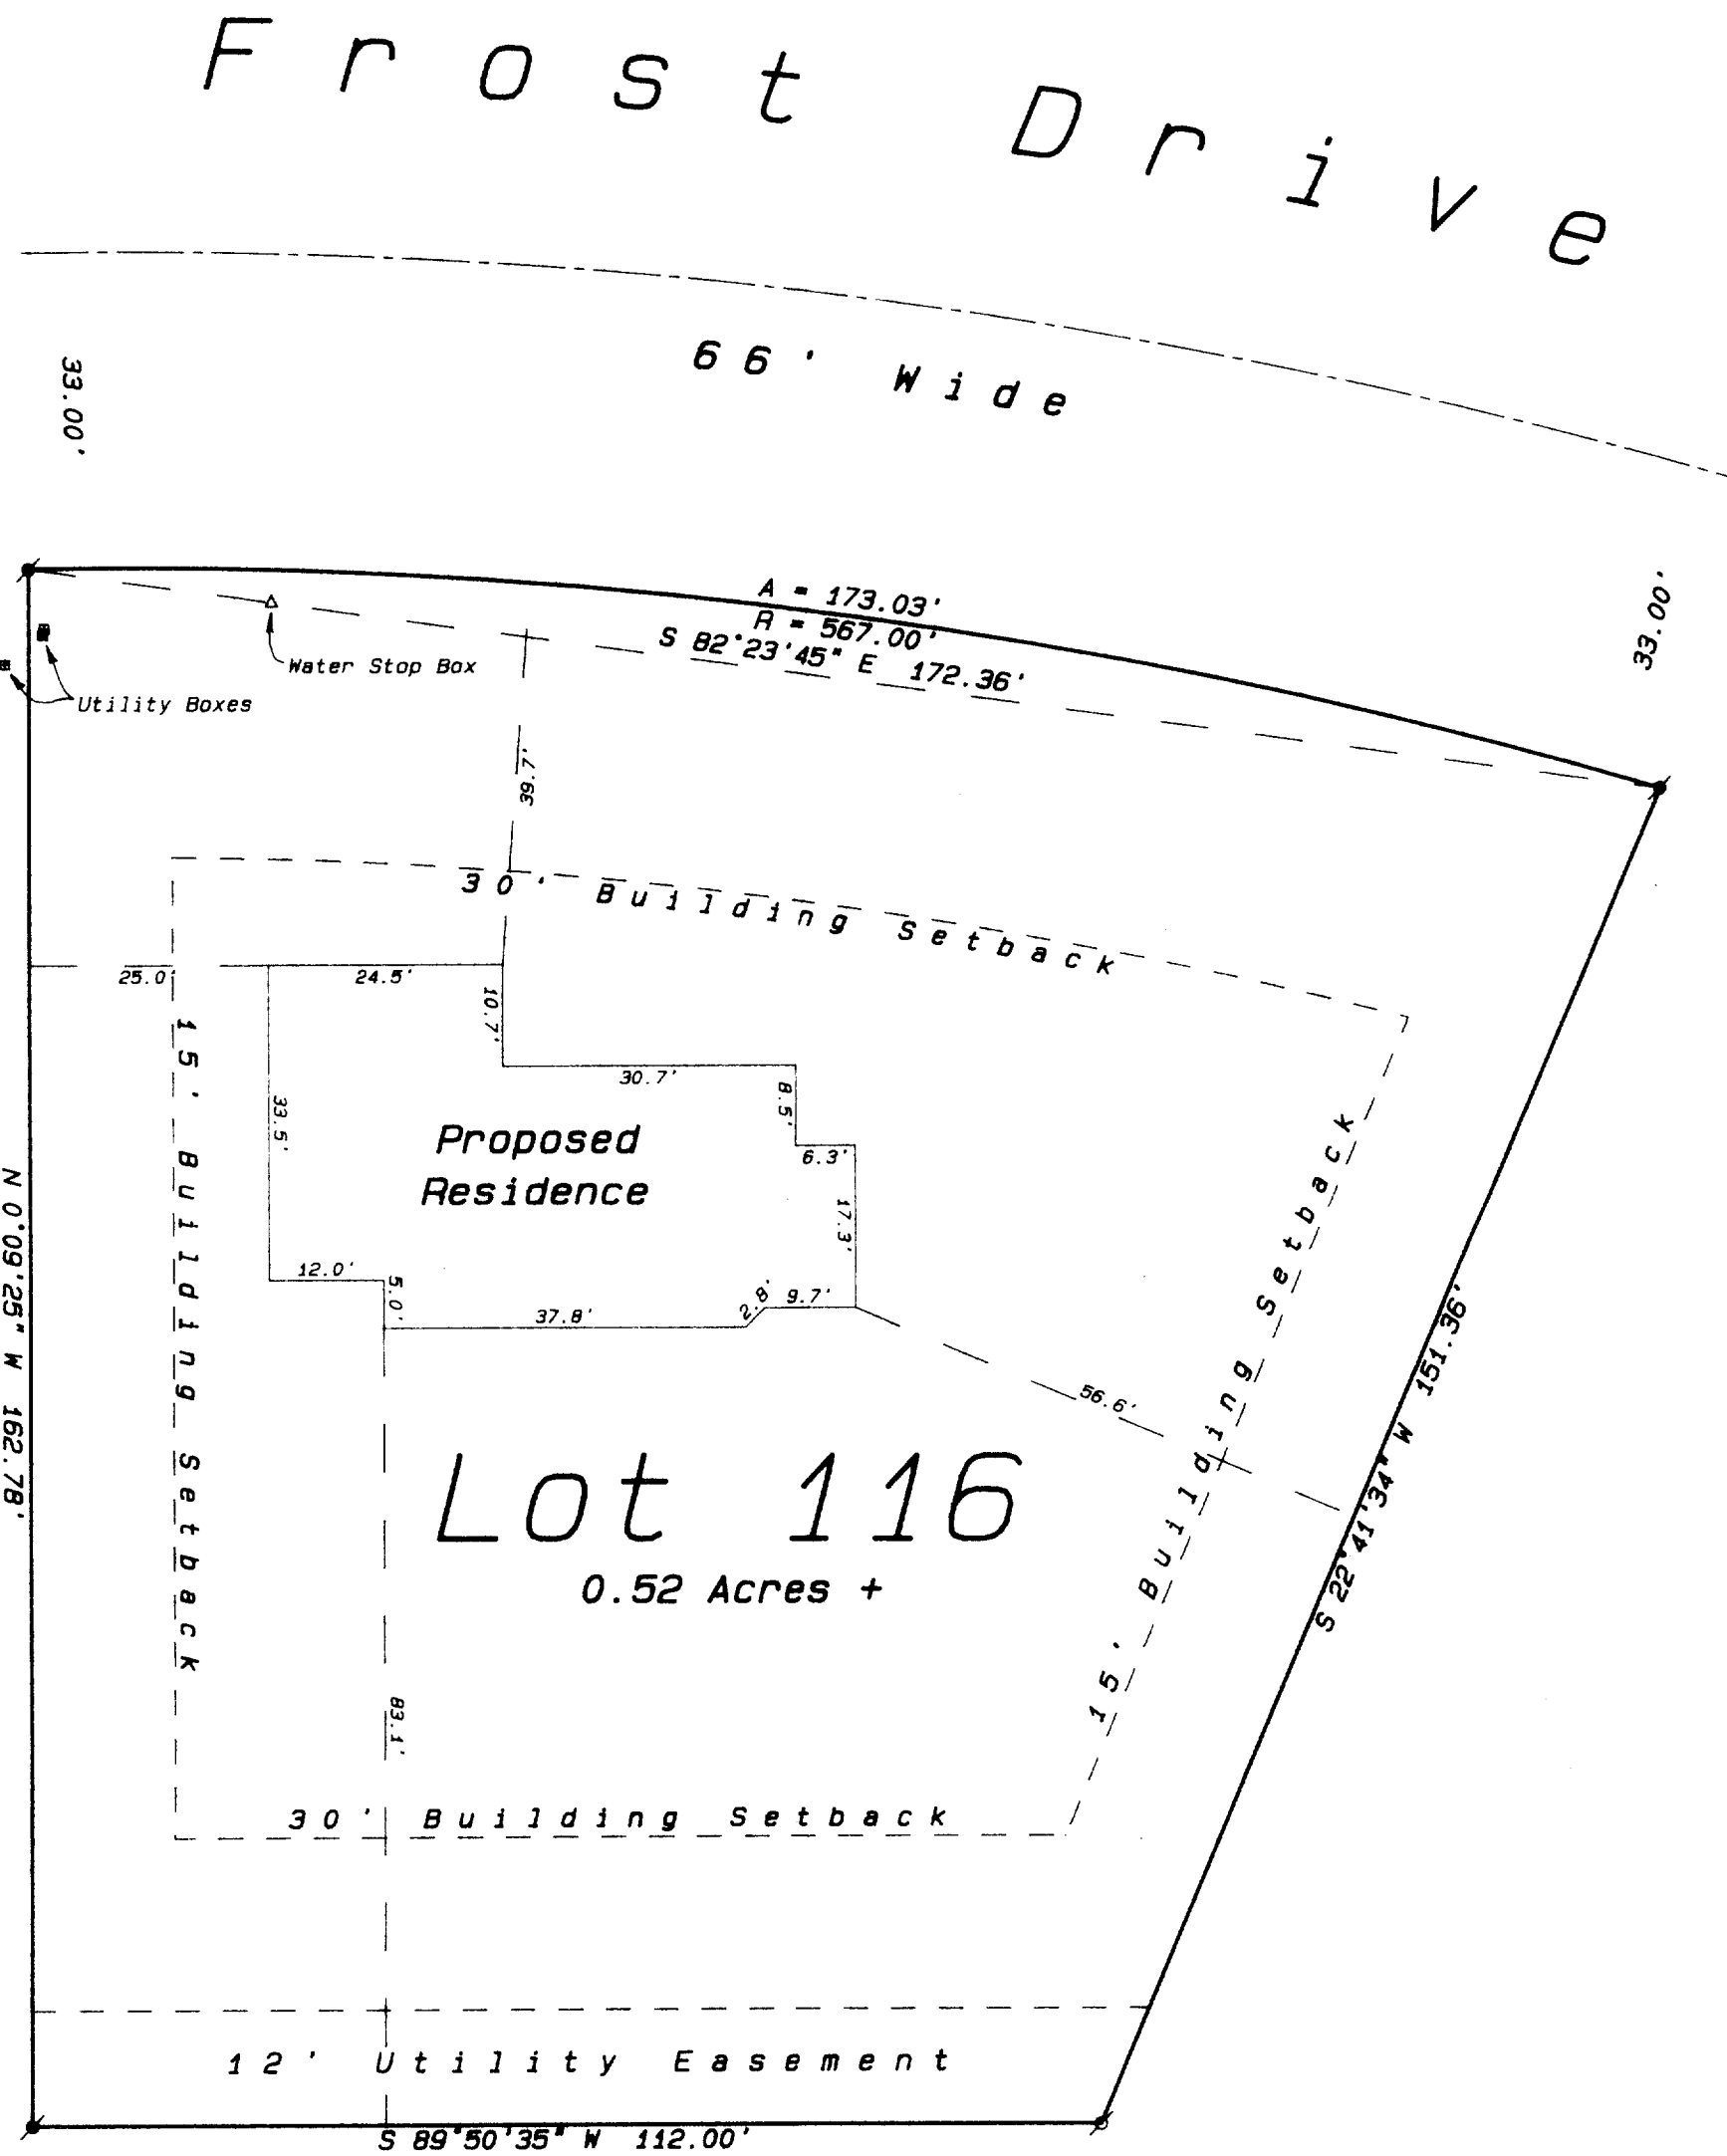


- Legend
- FOUND IRON PIPE
 - FOUND IRON ROD
 - FOUND BRASS CAPPED MONUMENT
 - FOUND CONCRETE MONUMENT
 - CHISEL CUT IN CONCRETE
 - SET IRON ROD, 24" LONG, WEIGHING 1.5 LBS./LINEAL FT., 3/8" DIA.
 - SET IRON ROD, 30" LONG, WEIGHING 4.5 LBS./LINEAL FT., 1-11/16" DIA.
 - (xx) RECORDED AS DIMENSION
 - EXISTING FENCE



SCALE: 1"= 20 FEET

Certified Survey Map Number 772

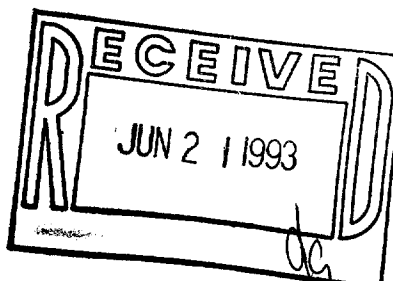

"I hereby certify that I have surveyed the above described property and that the above map is a true representation thereof and shows the size and location of the property, its exterior boundaries, the location of all visible structures and dimensions of all principal buildings thereon, boundary fences, apparent easements, roadways and visible encroachments, if any."

"This survey is made for the use of the present owners of the property, and also those who purchase, mortgage, or guarantee the title thereto within one year from date hereof."

Kenneth B. Abernathy Jr.

KENNETH B. ABERNATHY, JR.
WISCONSIN REGISTERED LAND SURVEYOR,
S-1594

Date: May 6, 1993 Job No. 1993.417BP

WBW2-67

011-983