

BRICK CHURCH ROAD

SURVEY FOR: TRICIA FORBECK OF
KEEFE REAL ESTATE

CURVE DATA

RADIUS = 1803.47'
CENTRAL ANGLE = 03°18'05" (03°18'00")

CHORD = 103.91' (103.86')

CHORD BEARING = S01°54'20"E (S01°51'36"E)

RADIUS = 15.00'
CENTRAL ANGLE = 50°22'40" (50°12'30")

CHORD = 12.77' (12.73')

CHORD BEARING = S21°38'29"W (S21°35'39"W)

RADIUS = 60.00'
CENTRAL ANGLE = 111°47'16" (111°45'04")

CHORD = 99.36' (99.34')

CHORD BEARING = S09°15'39"E (S09°10'39"E)

LEGEND

- FOUND 1-5/16" O.D. IRON PIPE
- FOUND 1" O.D. IRON PIPE

() RECORDED AS

0 30' 60' 120'

SCALE: 1" = 60'

"I HEREBY CERTIFY THAT I HAVE SURVEYED THE ABOVE DESCRIBED PROPERTY AND THAT THE ABOVE MAP IS A CORRECT REPRESENTATION THEREOF AND SHOWS THE SIZE AND LOCATION OF THE PROPERTY, ITS EXTERIOR BOUNDARIES, THE LOCATION OF ALL VISIBLE STRUCTURES AND DIMENSIONS OF ALL PRINCIPAL BUILDINGS THEREON, BOUNDARY FENCES, APPARENT EASEMENTS, ROADWAYS AND ENCOACEMENTS, IF ANY."


"THIS SURVEY IS MADE FOR THE USE OF THE PRESENT OWNERS OF THE PROPERTY, AND THOSE WHO PURCHASE, MORTGAGE, OR GUARANTEE THE TITLE THERETO WITHIN ONE YEAR FROM DATE HEREOF."

SATTER SURVEYING, LLC

LAND SURVEYS, MAPPING AND PLANNING

272 ORIGEN STREET

**BURLINGTON, W
262-661-4239**

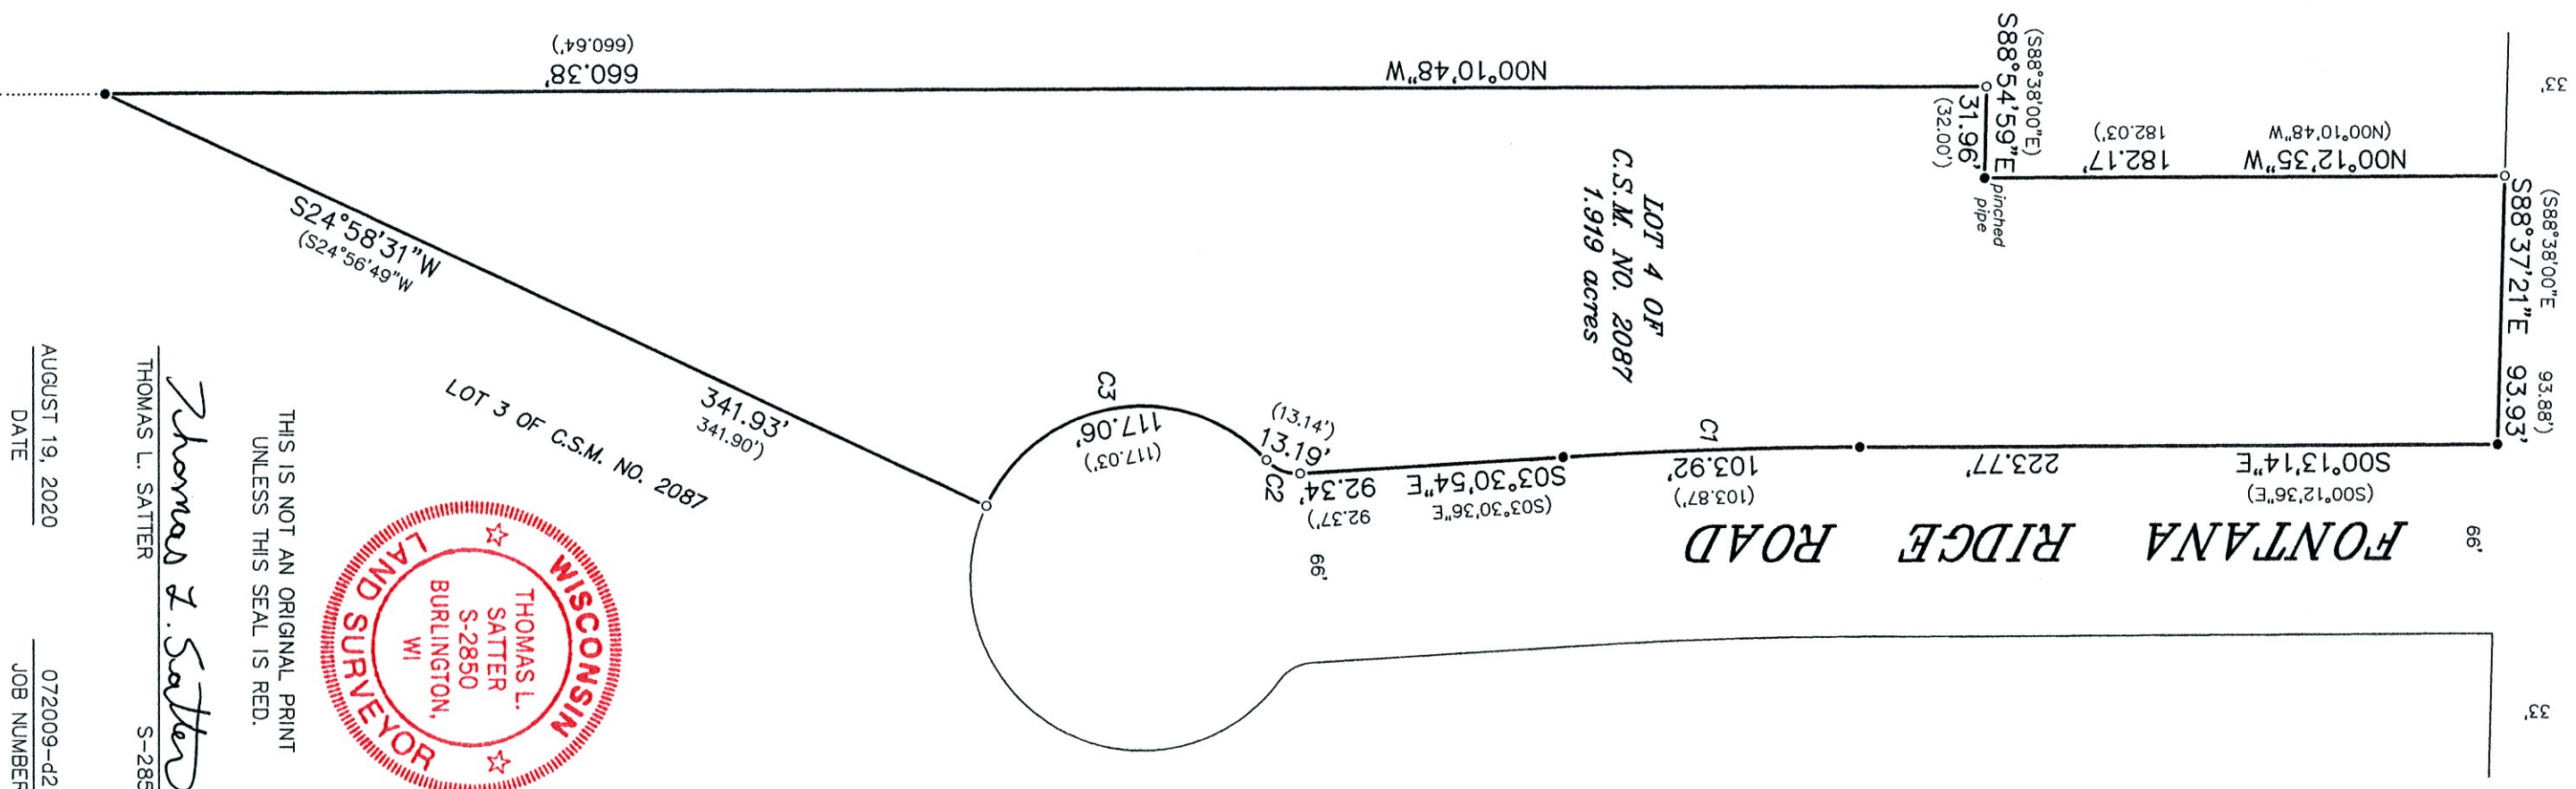

THIS IS NOT AN ORIGINAL PRINT
UNLESS THIS SEAL IS RED.

THOMAS L. SATTER S-2850

AUGUST 19, 2020
DATE

072009-d2
JOB NUMBER