


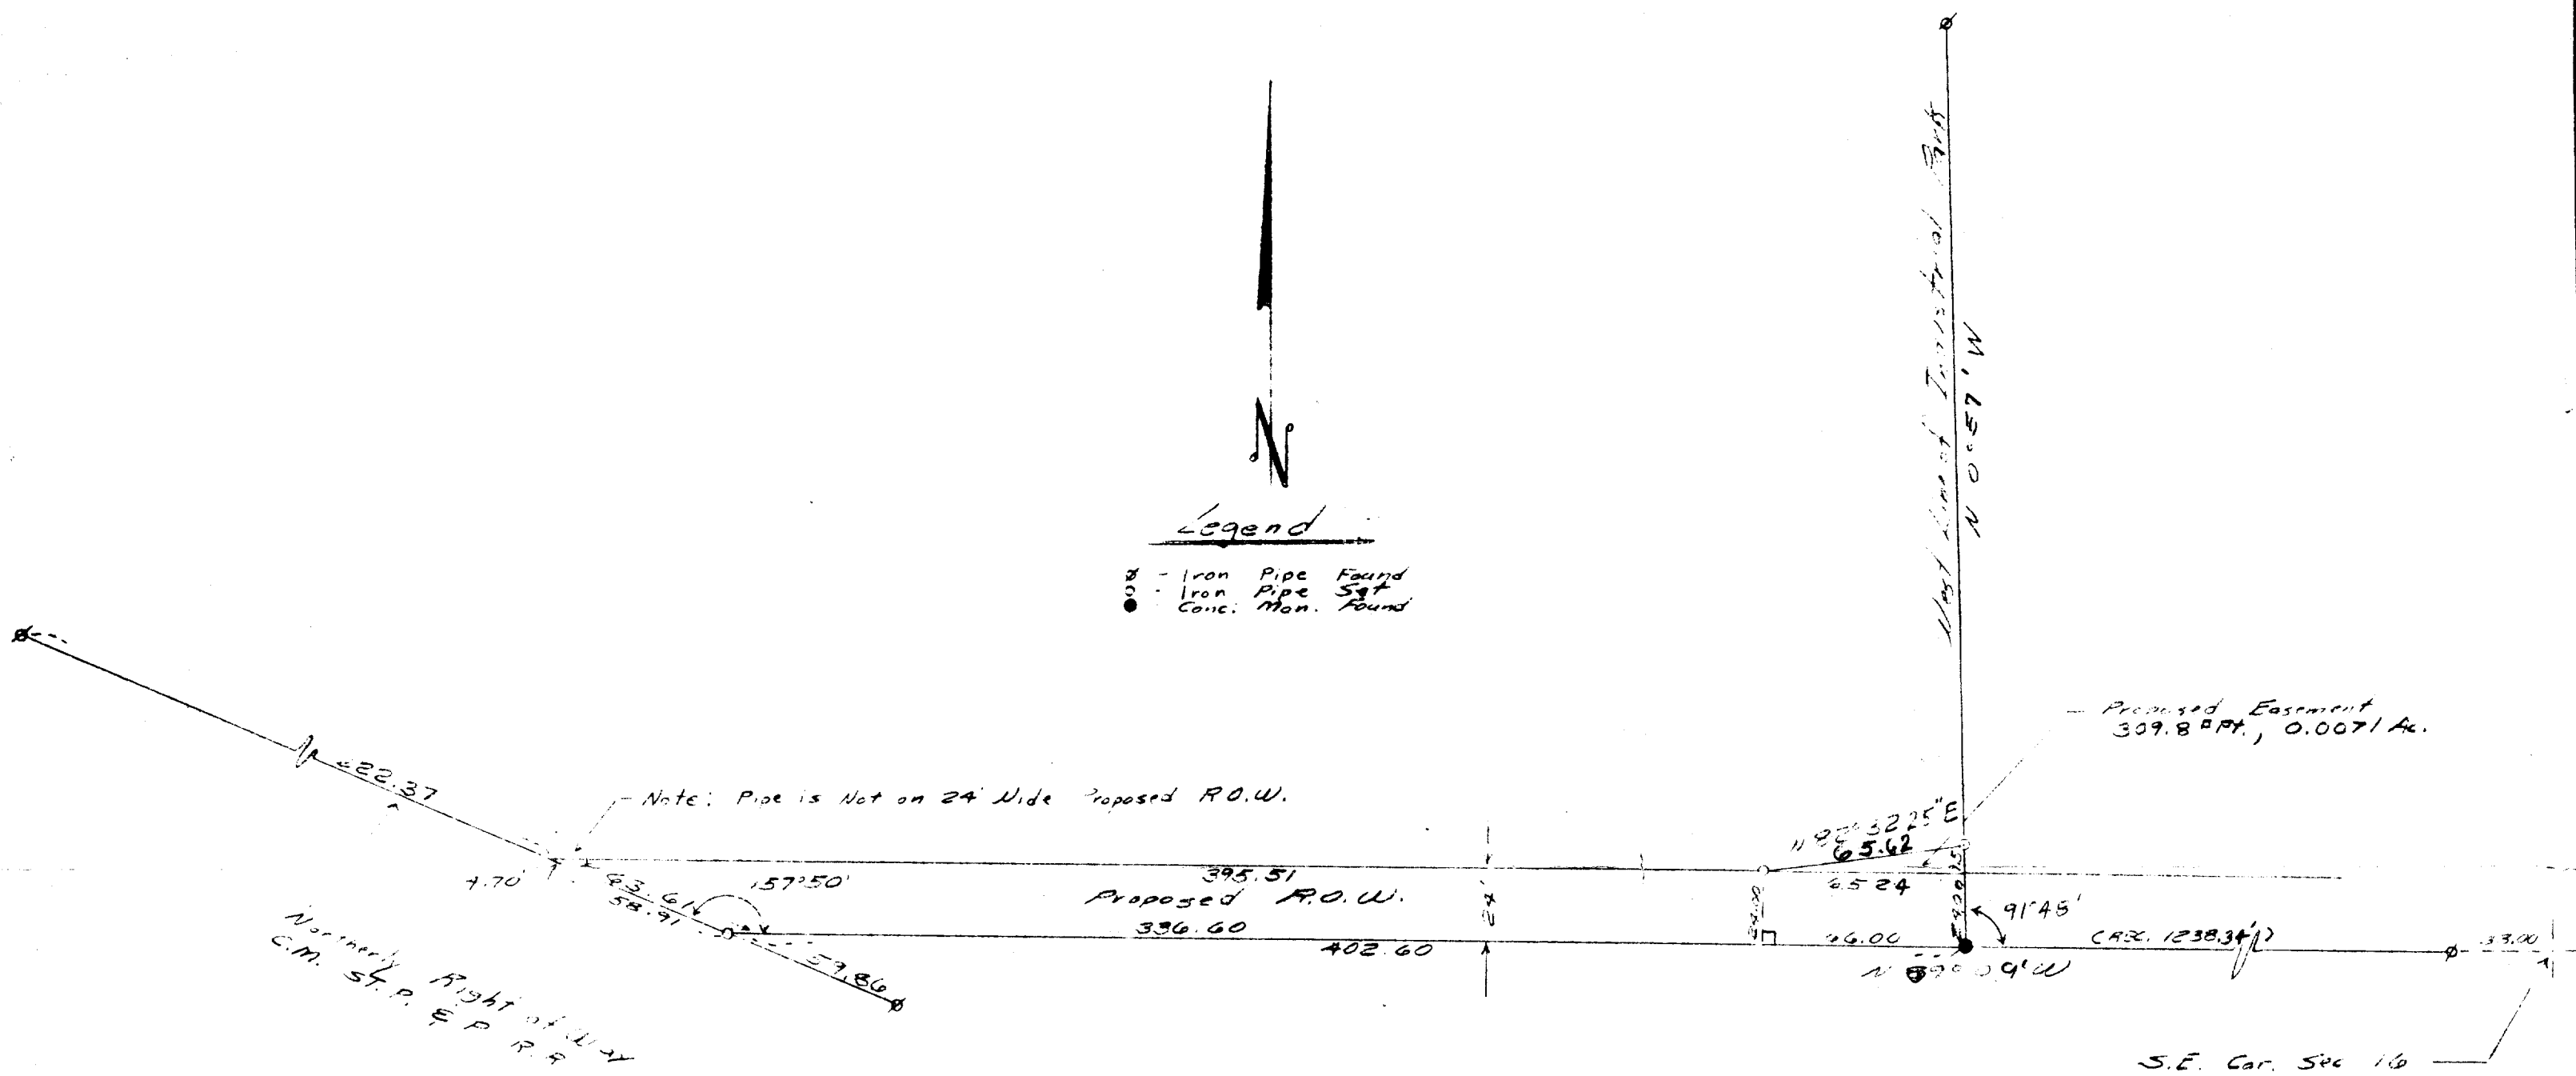


Legend

- ⊗ - Iron Pipe Found
- - Iron Pipe Set
- - Conc. Mon. Found



W-16-20

+ in Fil. SESE  $\frac{1}{4}$  of sec 16-1-16 ✓  
VWLP-14-+breakdown ✓

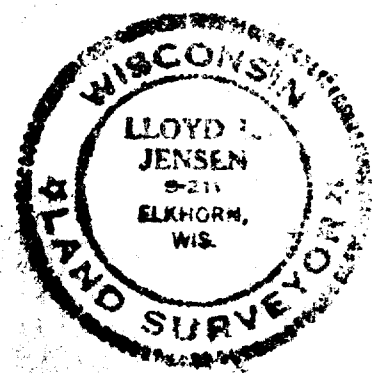

**PLAT OF SURVEY**  
**OF**

Proposed Location of Railroad Right of Way to the Walworth Industrial Park Located in the Southeast  $\frac{1}{4}$  of Section 16, Township 1 North, Range 16 East, Walworth County, Wisconsin

*Lloyd L. Jensen*  
SURVEYOR

SCALE 1" = 50'

DATE Nov. 1972