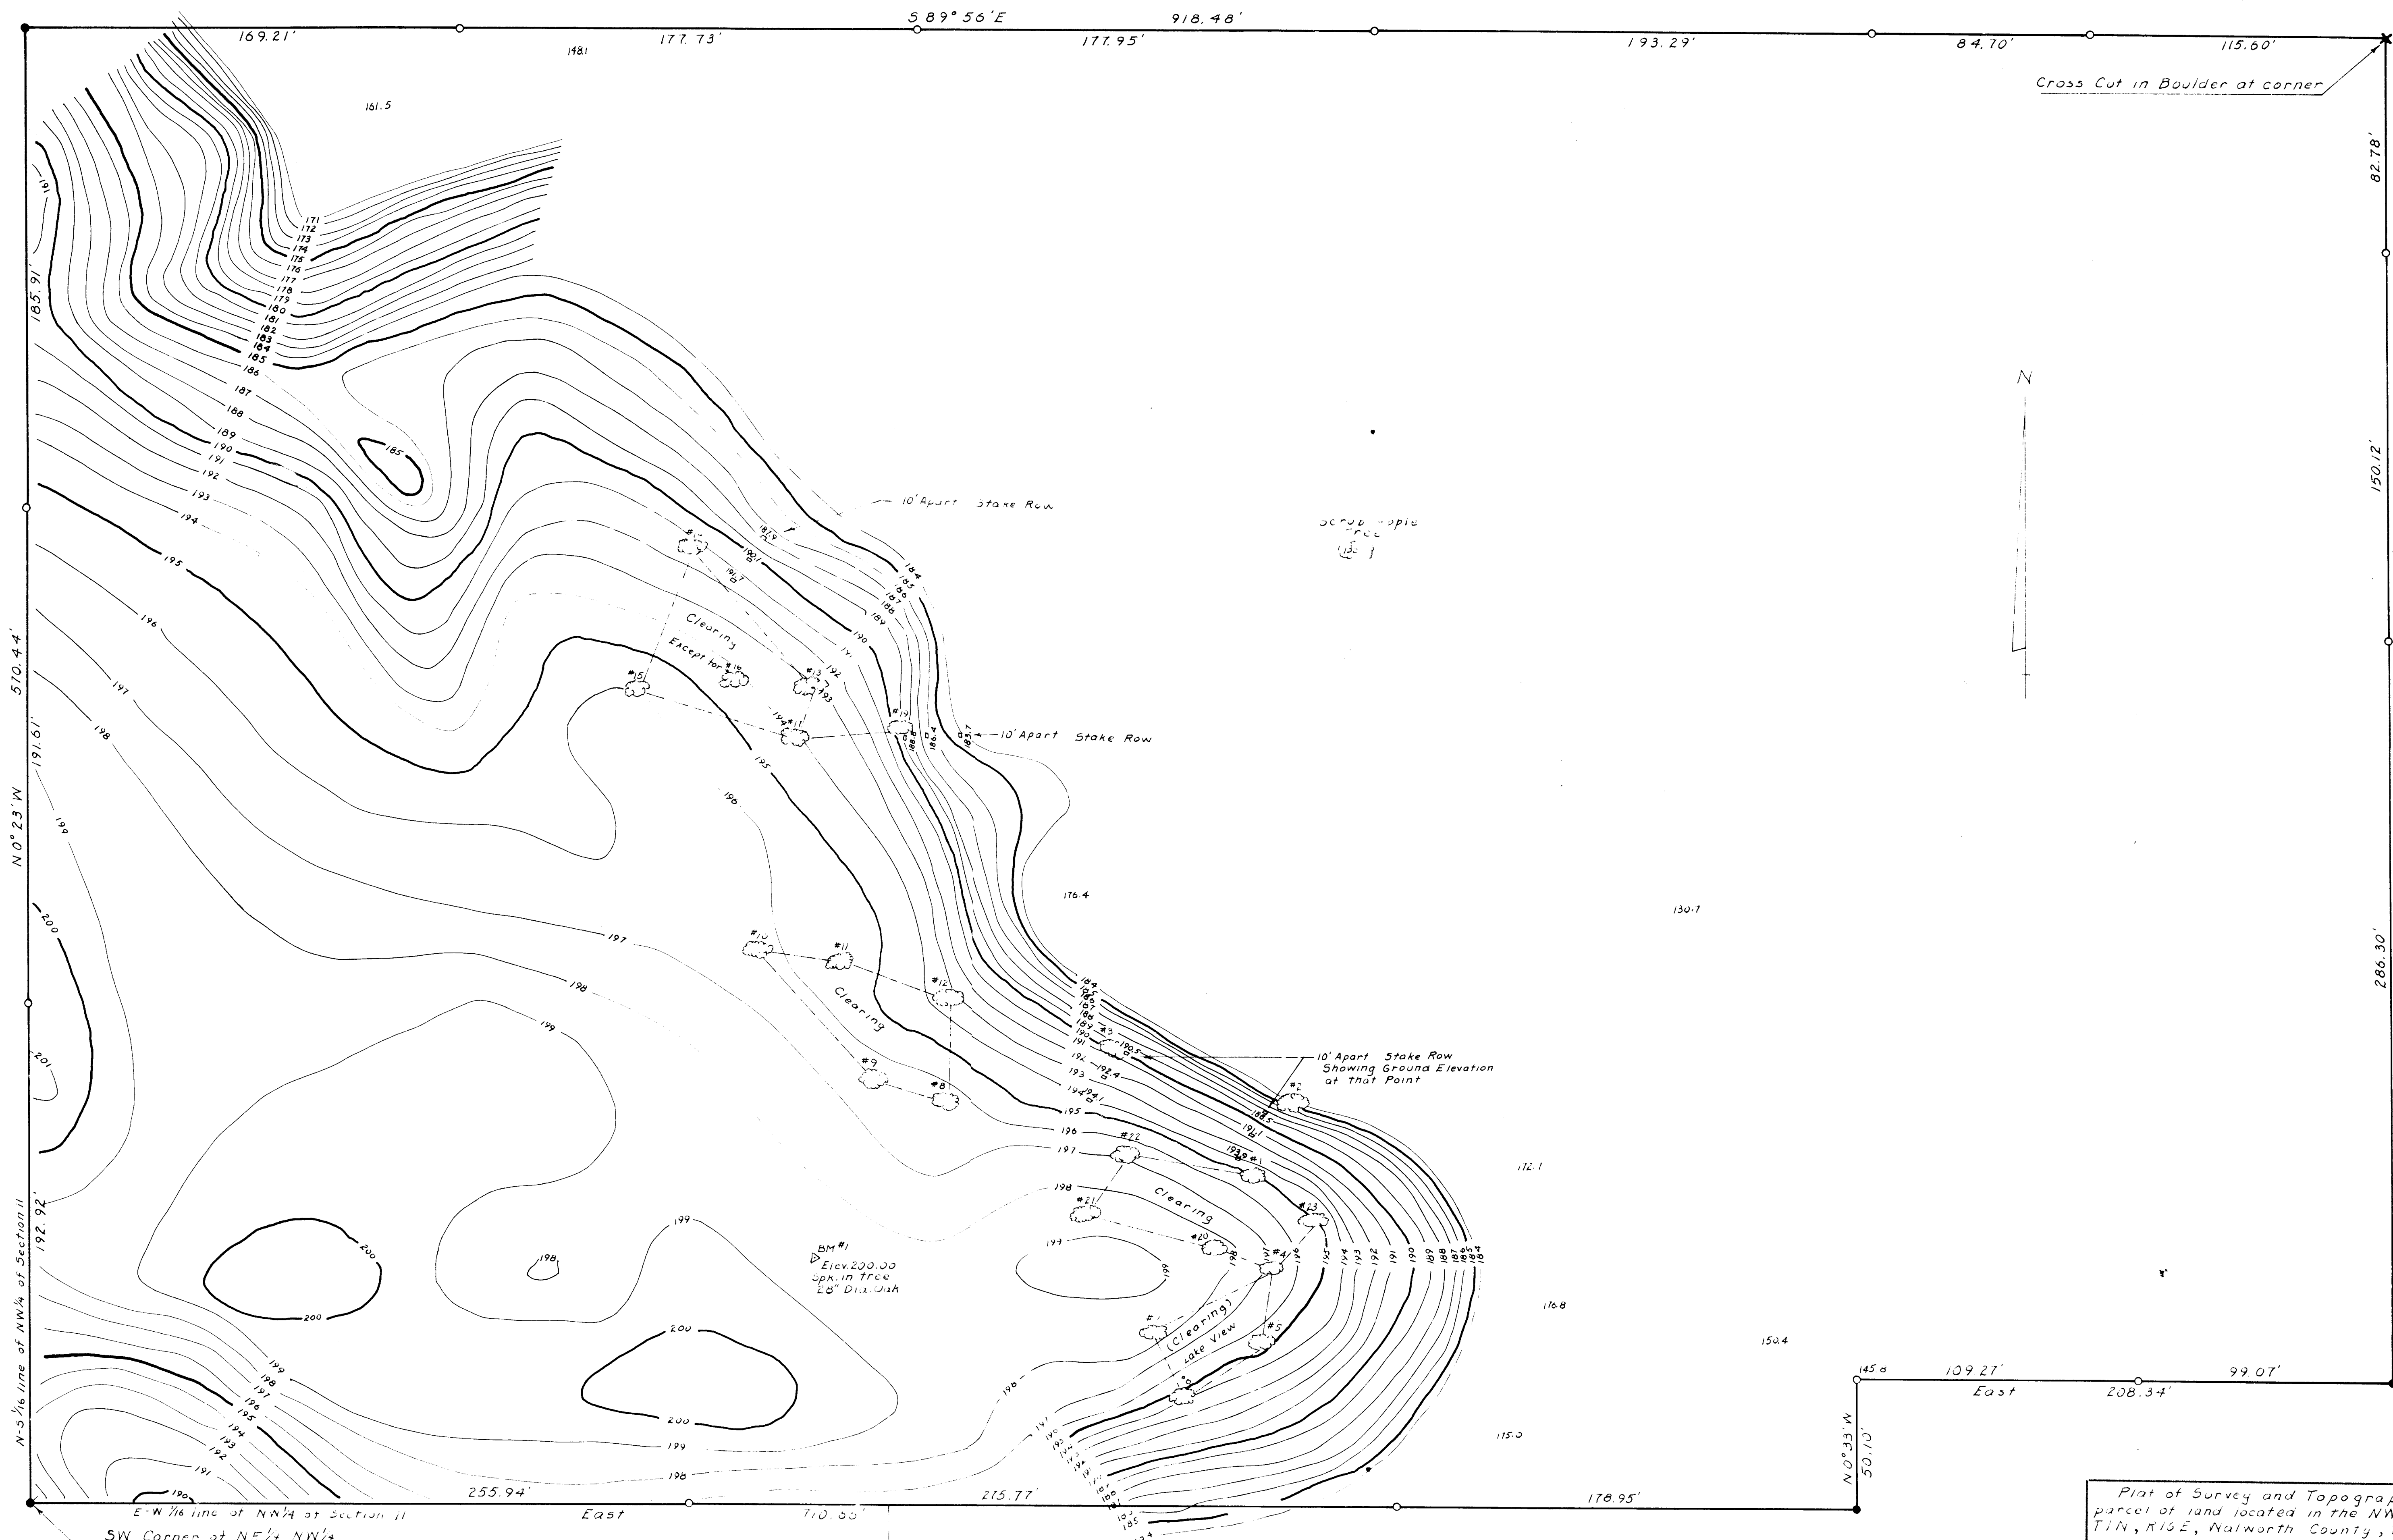


- Legend
- - Iron Pipe
 - - Concrete Monument
 - ⊗ - Tree
 - - Wood stake

Plat of Survey and Topographic map of a parcel of land located in the NW 1/4 of Section 11, T1N, R16E, Walworth County, Wisconsin.

DRAWN BY H. Kold	JENSEN & JOHNSON CIVIL ENGINEERS ELKHORN WIS. DATE May, 1961	SCALE: 1"=30'
CHECKED BY		REVISED
APPROVED BY		SHEET NO. 1 OF 1