


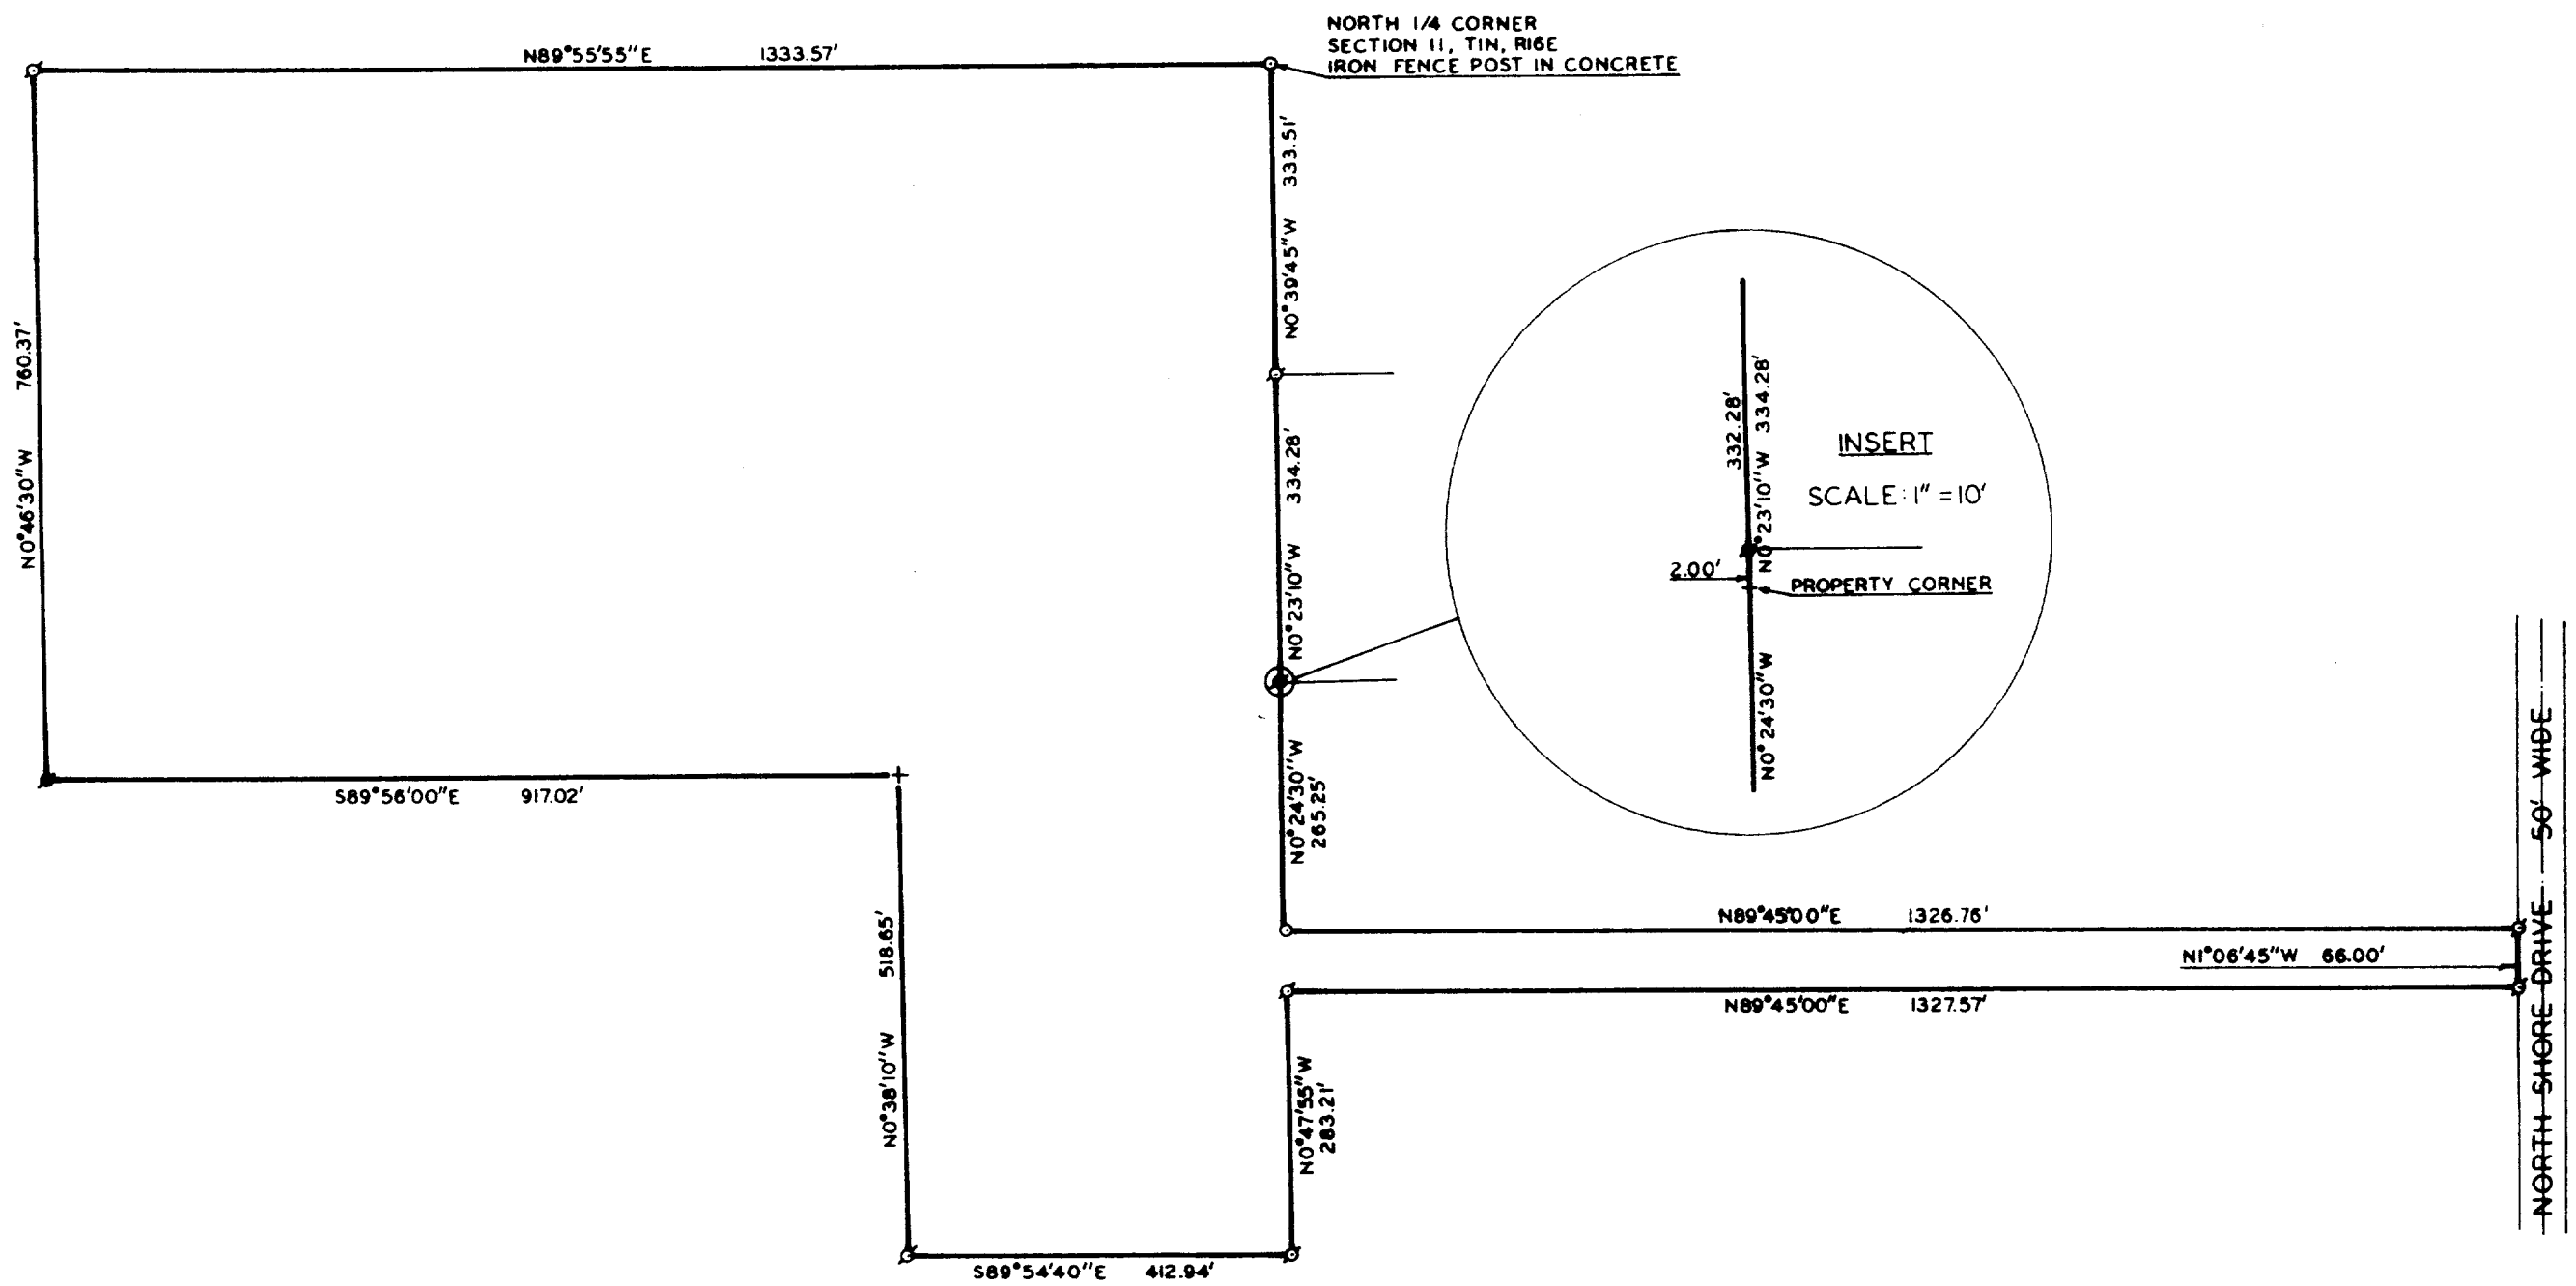


SCALE: 1" = 200'

PLAT OF SURVEY OF

- o - IRON PIPE FOUND
- o - IRON PIPE PLACED
- - 5" DIA. CONCRETE MONUMENT FOUND
- +

A PARCEL OF LAND LOCATED IN THE NORTHEAST 1/4 AND THE NORTHWEST 1/4 OF SECTION 11, TOWN 1 NORTH, RANGE 16 EAST, WALWORTH COUNTY, WISCONSIN, AND DESCRIBED AS FOLLOWS: BEGINNING AT THE NORTH 1/4 CORNER OF SAID SECTION 11; THENCE S 0°39'45" E 333.51 FEET; THENCE S 0°23'10" E 334.28 FEET; THENCE S 0°24'30" E 265.25 FEET; THENCE N 89°45'00" E 1326.76 FEET; THENCE S 1°06'45" E 66.00 FEET; THENCE S 89°45'00" W 1327.57 FEET; THENCE S 0°47'55" E 283.21 FEET; THENCE N 89°54'40" W 412.94 FEET; THENCE N 0°38'10" W 518.65 FEET; THENCE N 89°56'00" W 917.02 FEET; THENCE N 0°46'30" W 760.37 FEET; THENCE N 89°55'55" E 1333.57 FEET TO THE PLACE OF BEGINNING. CONTAINING 30.22 ACRES.

ORDERED BY: KENNETH H. JOHNSTON
P.O. BOX 336
WALWORTH, WI 53184

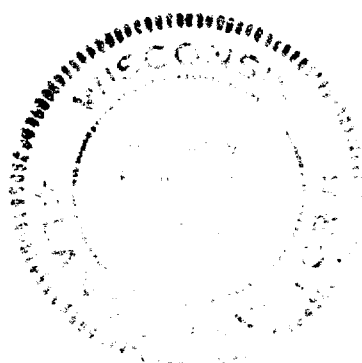

I, ROBERT M. BAERENWALD, DO HEREBY CERTIFY THAT I HAVE SURVEYED THE PROPERTY HEREON DESCRIBED ACCORDING TO THE OFFICIAL RECORDS, AND THAT THE PLAT HEREON IS A CORRECT REPRESENTATION OF THE LOT LINES TO THE BEST OF MY KNOWLEDGE AND BELIEF.

ROBERT M. BAERENWALD
WISCONSIN REGISTERED LAND SURVEYOR, S-1508

DATE July 1, 2010