


DUNHAM SURVEYING, S.C.
SURVEYING & SUBDIVIDING
DELAVER, WISCONSIN 53115

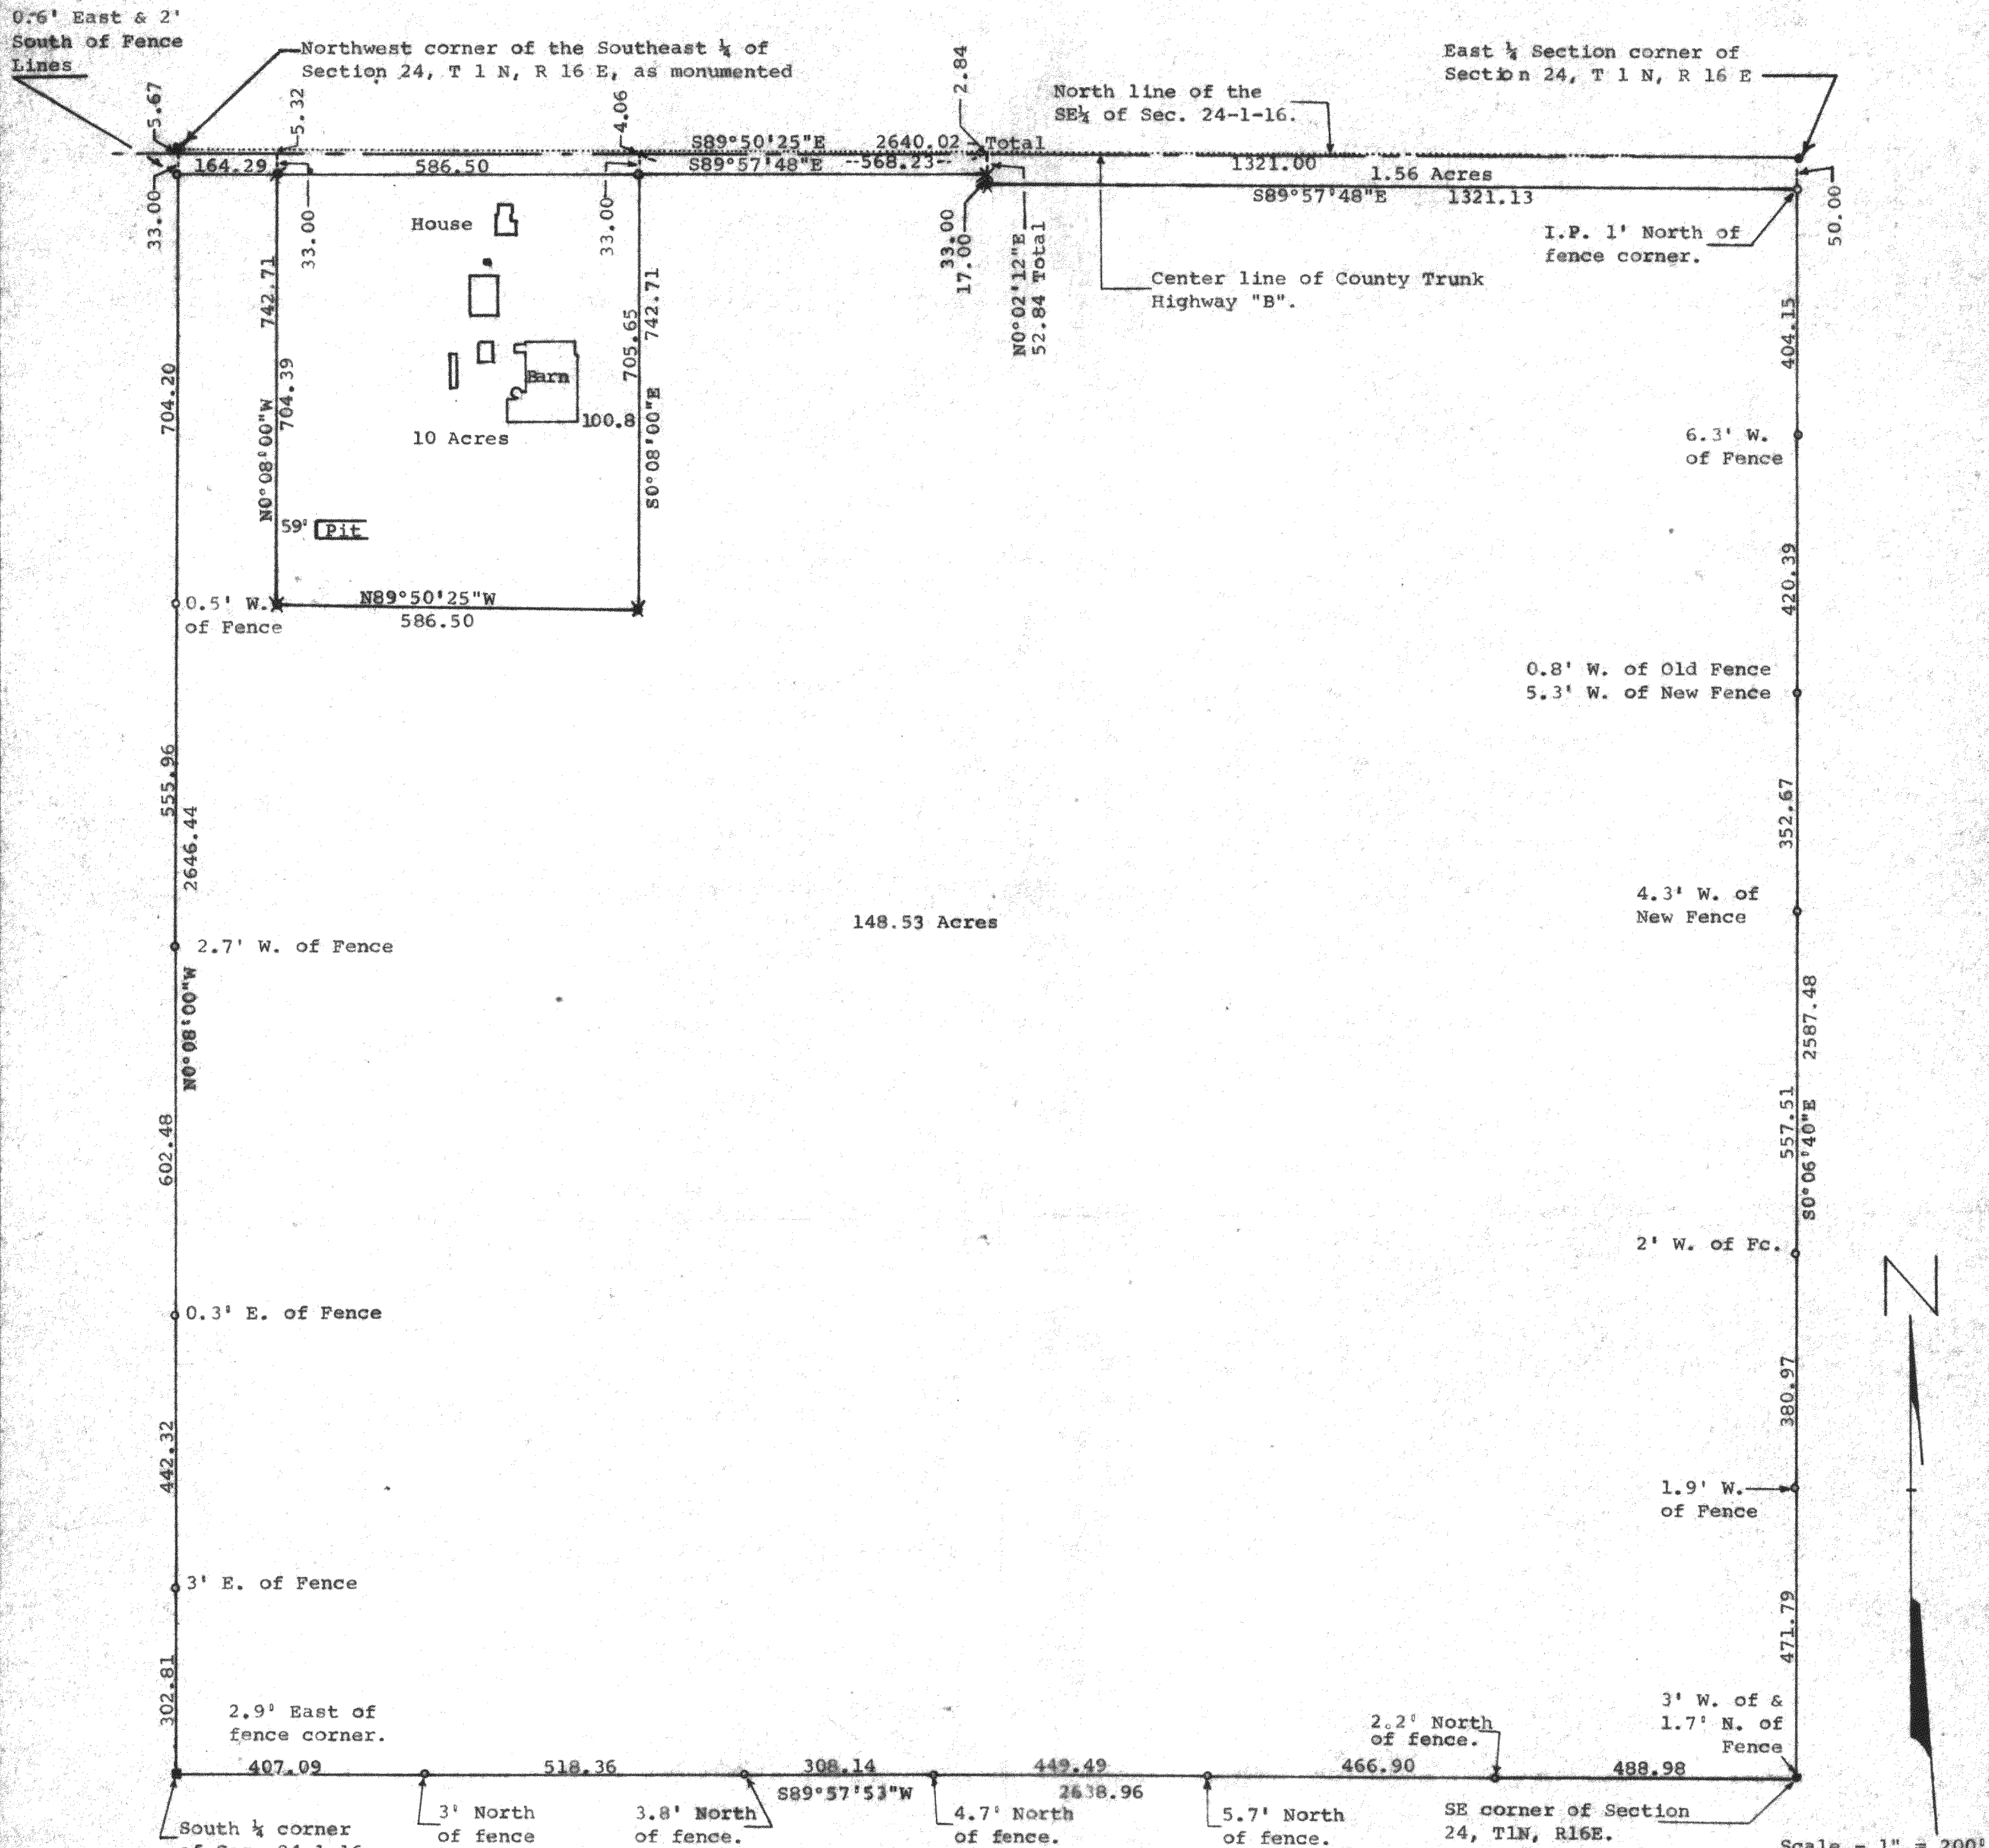

STATE OF WISCONSIN)
COUNTY OF WALWORTH) SS

I, James M. Dunham, Surveyor, certify that I have surveyed the property described as follows,
A parcel of land located in the Southeast 1/4 of Section 24, T1N, R16E, Walworth County, Wisconsin, described as follows: Commencing at the East 1/4 corner of said Section 24; thence S0°06'40\"/>

Bearings are referenced to the north line of the Southeast 1/4 of Section 24-1-16. Assumed bearing of S89°50'25\"/>

Owner: Klaas Halma
County Trunk Highway \"B\"
Walworth, Wisconsin 53184

Scale - 1\"/>

the aforementioned County Trunk Highway \"B\"; thence S89°57'48\"/>

James M. Dunham
James M. Dunham, Surveyor

