


ABELL
SURVEYING & MAPPING
DELAVER, WISCONSIN 53115
414-728-6737
DRIVE

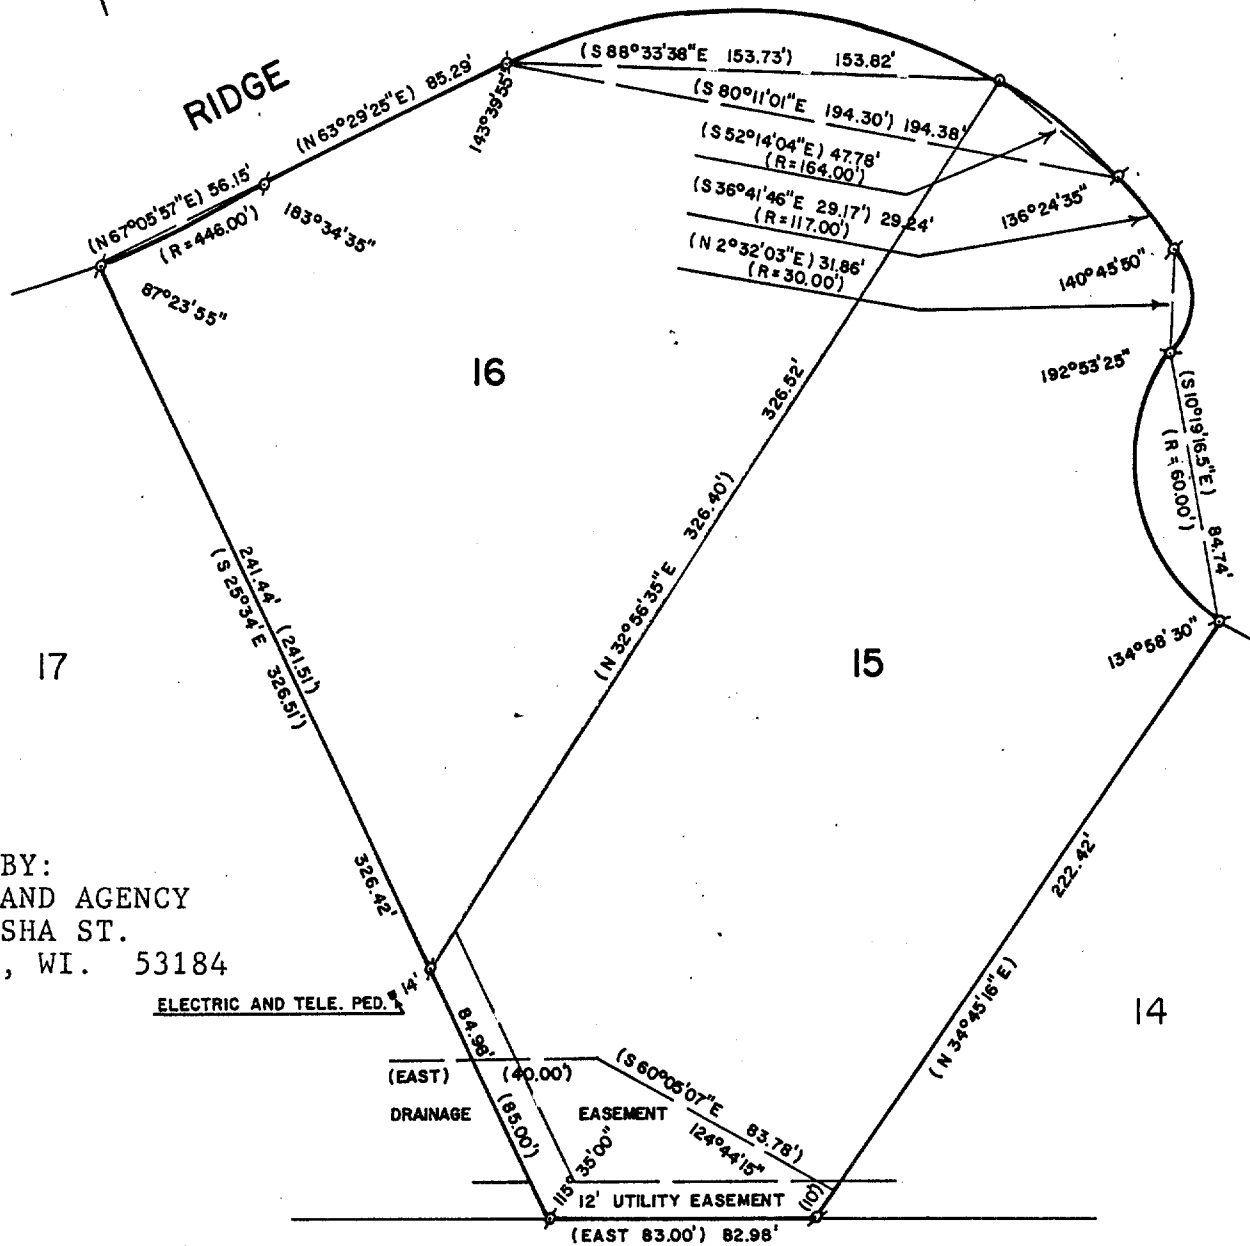

ORDERED BY:
THE RAULAND AGENCY
118 KENOSHA ST.
WALWORTH, WI. 53184

ELECTRIC AND TELE. PED.

(EAST) (40.00')
DRAINAGE (85.00')
EASEMENT (56°05'07"E 83.76')
12' UTILITY EASEMENT
(EAST 83.00') 82.98'

PLAT OF SURVEY OF

LOTS 15 AND 16 OF SUNSET RIDGE - UNIT 2, LOCATED IN THE NORTHWEST 1/4
OF SECTION 11, T1N,R16E, WALWORTH COUNTY, WISCONSIN.



SCALE - 1"=60'

LEGEND

- ⊗ - IRON PIPE FOUND
- - IRON ROD SET
- () - RECORDED AS

I HEREBY CERTIFY THAT I HAVE SURVEYED THE
ABOVE DESCRIBED PROPERTY AND THAT THE ABOVE
MAP IS A TRUE REPRESENTATION THEREOF AND
SHOWS THE SIZE AND LOCATION OF THE PROPERTY,
ITS EXTERIOR BOUNDARIES, THE LOCATION OF ALL
VISIBLE STRUCTURES AND DIMENSIONS OF ALL
PRINCIPAL BUILDINGS THEREON, BOUNDARY FENCES,
APPARENT EASEMENTS, ROADWAYS AND VISIBLE
ENCROACHMENTS, IF ANY, TO THE BEST OF MY
KNOWLEDGE AND BELIEF.

THIS SURVEY IS MADE FOR THE USE OF THE PRESENT
OWNERS OF THE PROPERTY, AND ALSO THOSE WHO
PURCHASE, MORTGAGE, OR GUARANTEE THE TITLE
THERETO WITHIN ONE (1) YEAR FROM DATE HEREOF.

David F. Abell

DAVID F. ABELL
WISCONSIN REGISTERED LAND SURVEYOR, S-1596

May 16, 1988

DATE JOB NUMBER - 88086

NOTE: THIS IS NOT A CERTIFIED COPY UNLESS SEALED.

REVISED: MAY 24, 1988

2528.9

116-239