



GEORGE T. DUNHAM
SURVEYING & SUBDIVIDING
DELAVAN, WISCONSIN

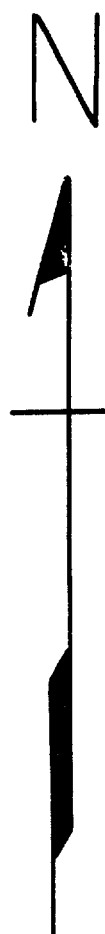

Scale - 1" = 200'

○ = Iron Pipe

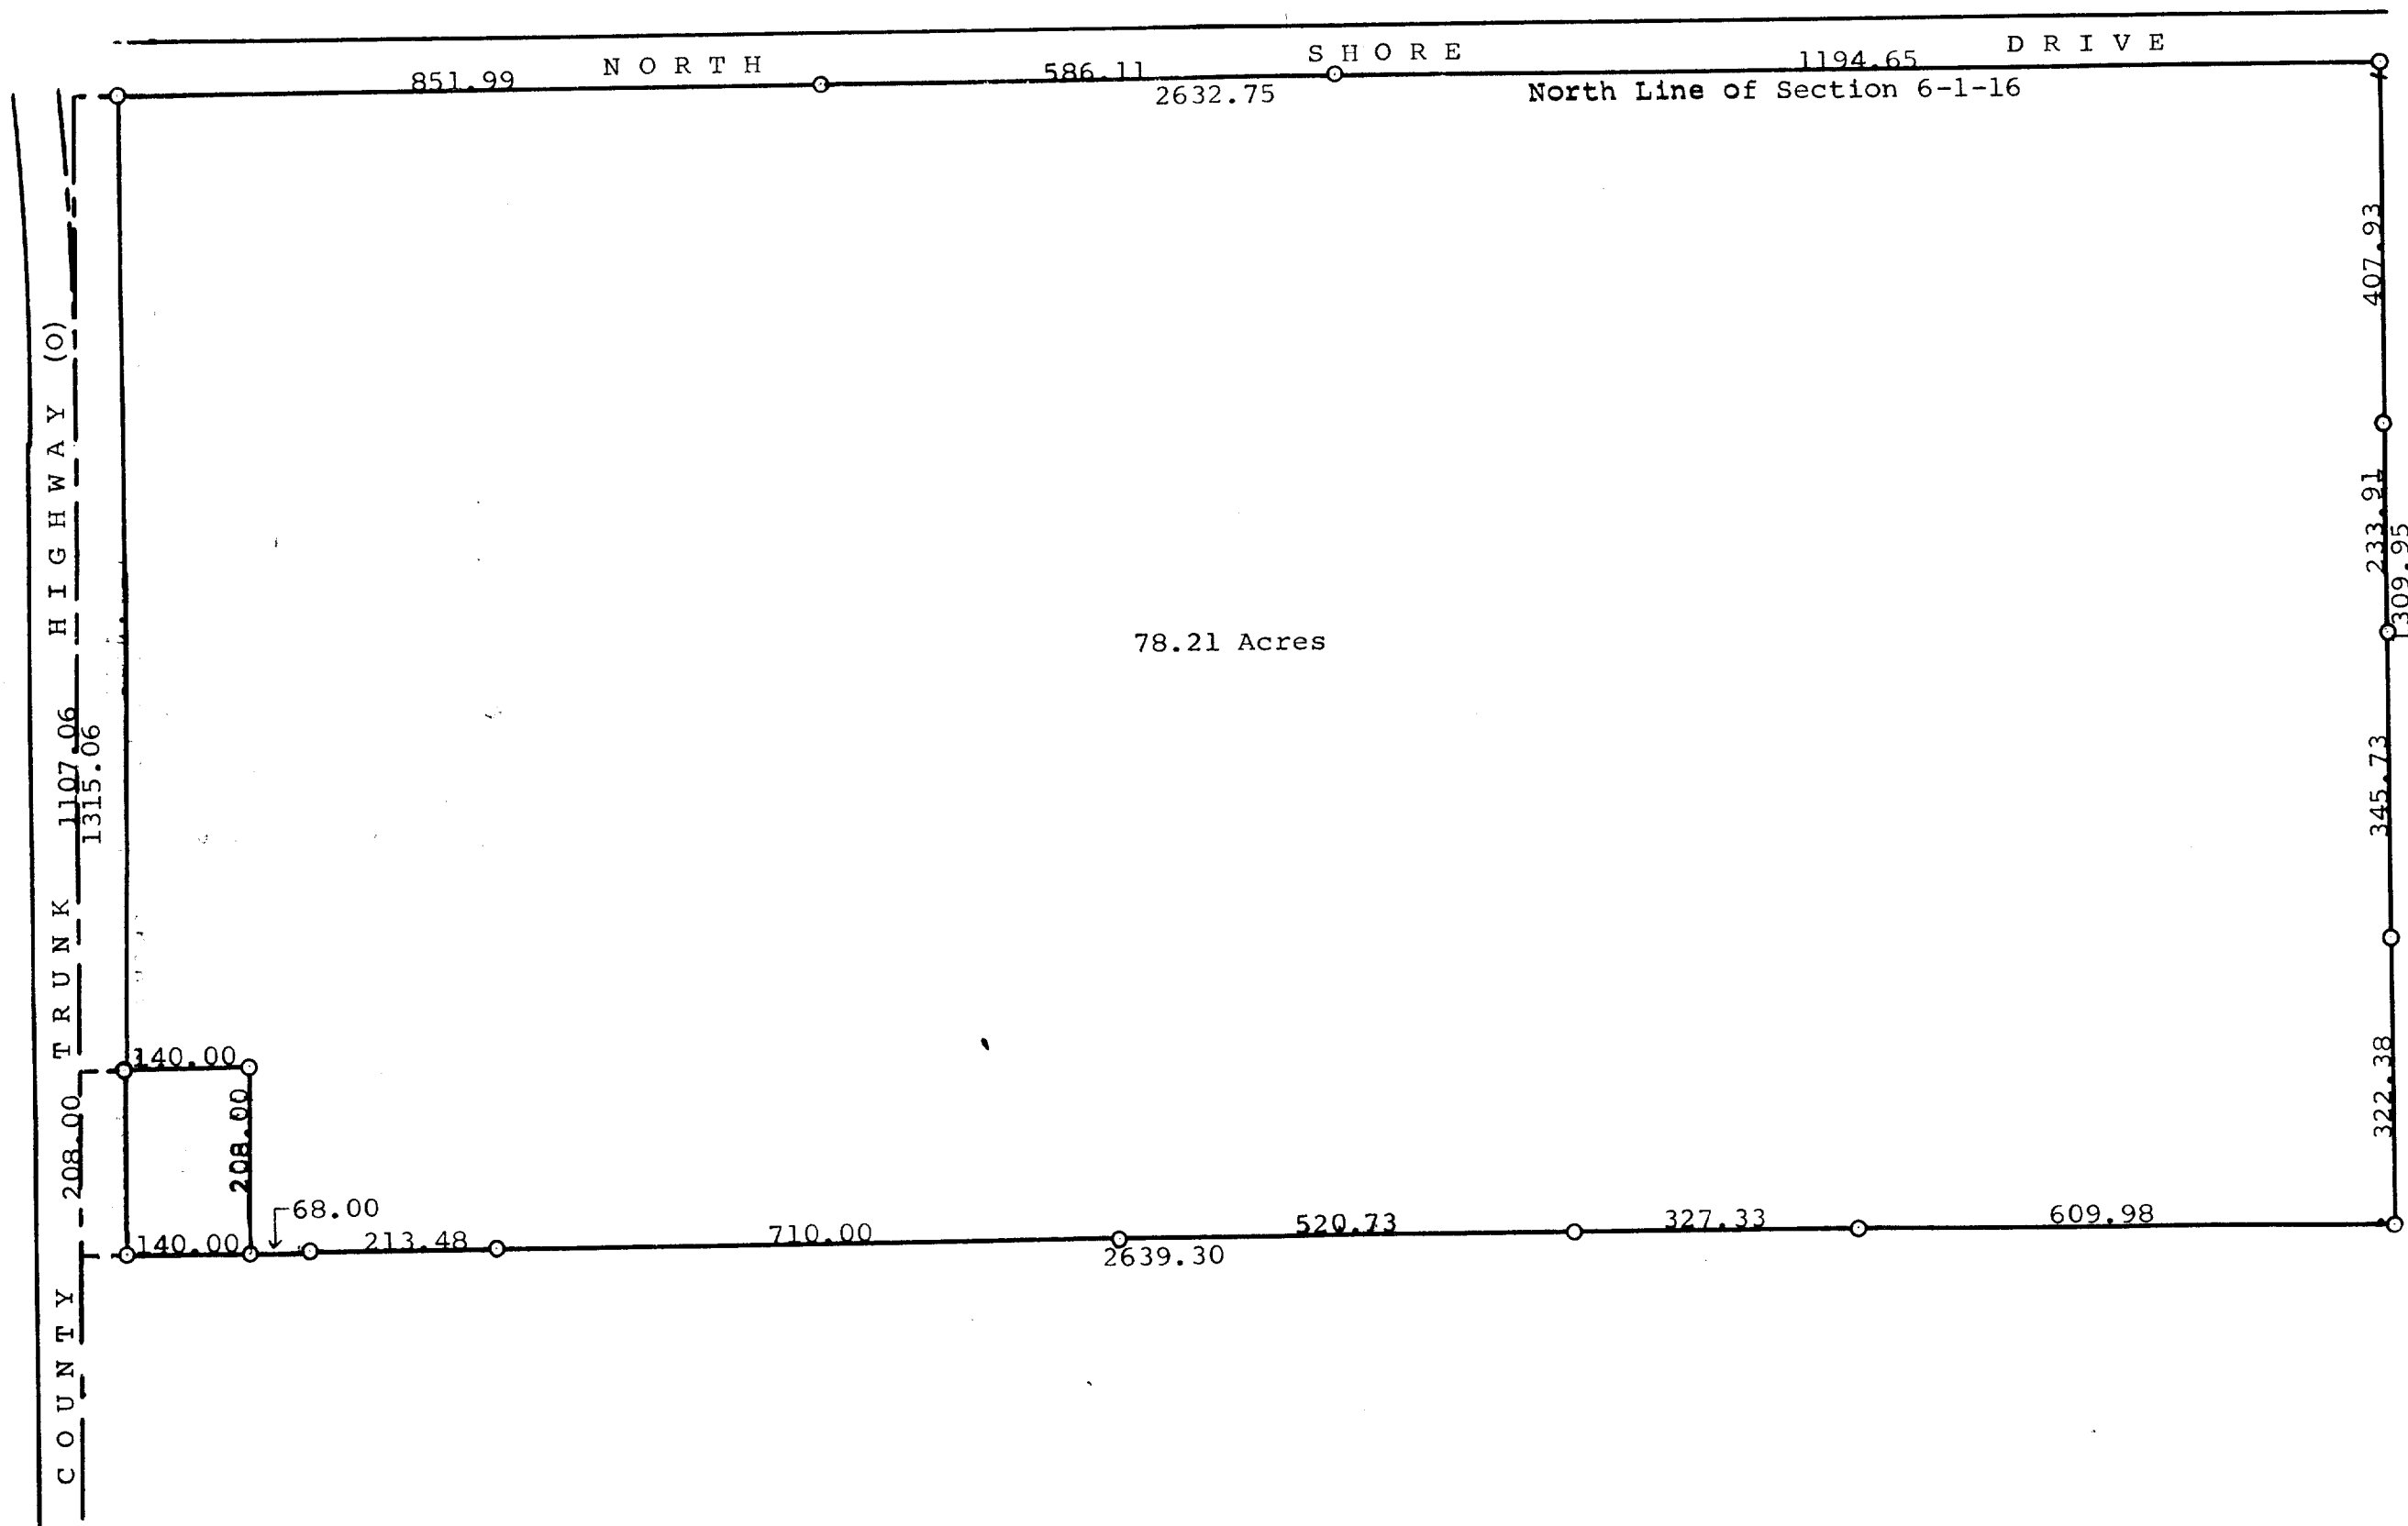

Plat of survey of parcel of land located in the North $\frac{1}{2}$
of the Northeast $\frac{1}{4}$ of Section 6, T 1 N R 16 E, Walworth
County, Wisconsin.
June 5, 1964

George T. Dunham, Surveyor

116-25

W-6-1, 18, 10, 1F
C.S. 1359