


KOLB LAND CONSULTING, INC.
LAND SURVEYING • SUBDIVIDING • LAND PLANNING

LAKE GENEVA, WISCONSIN 53147

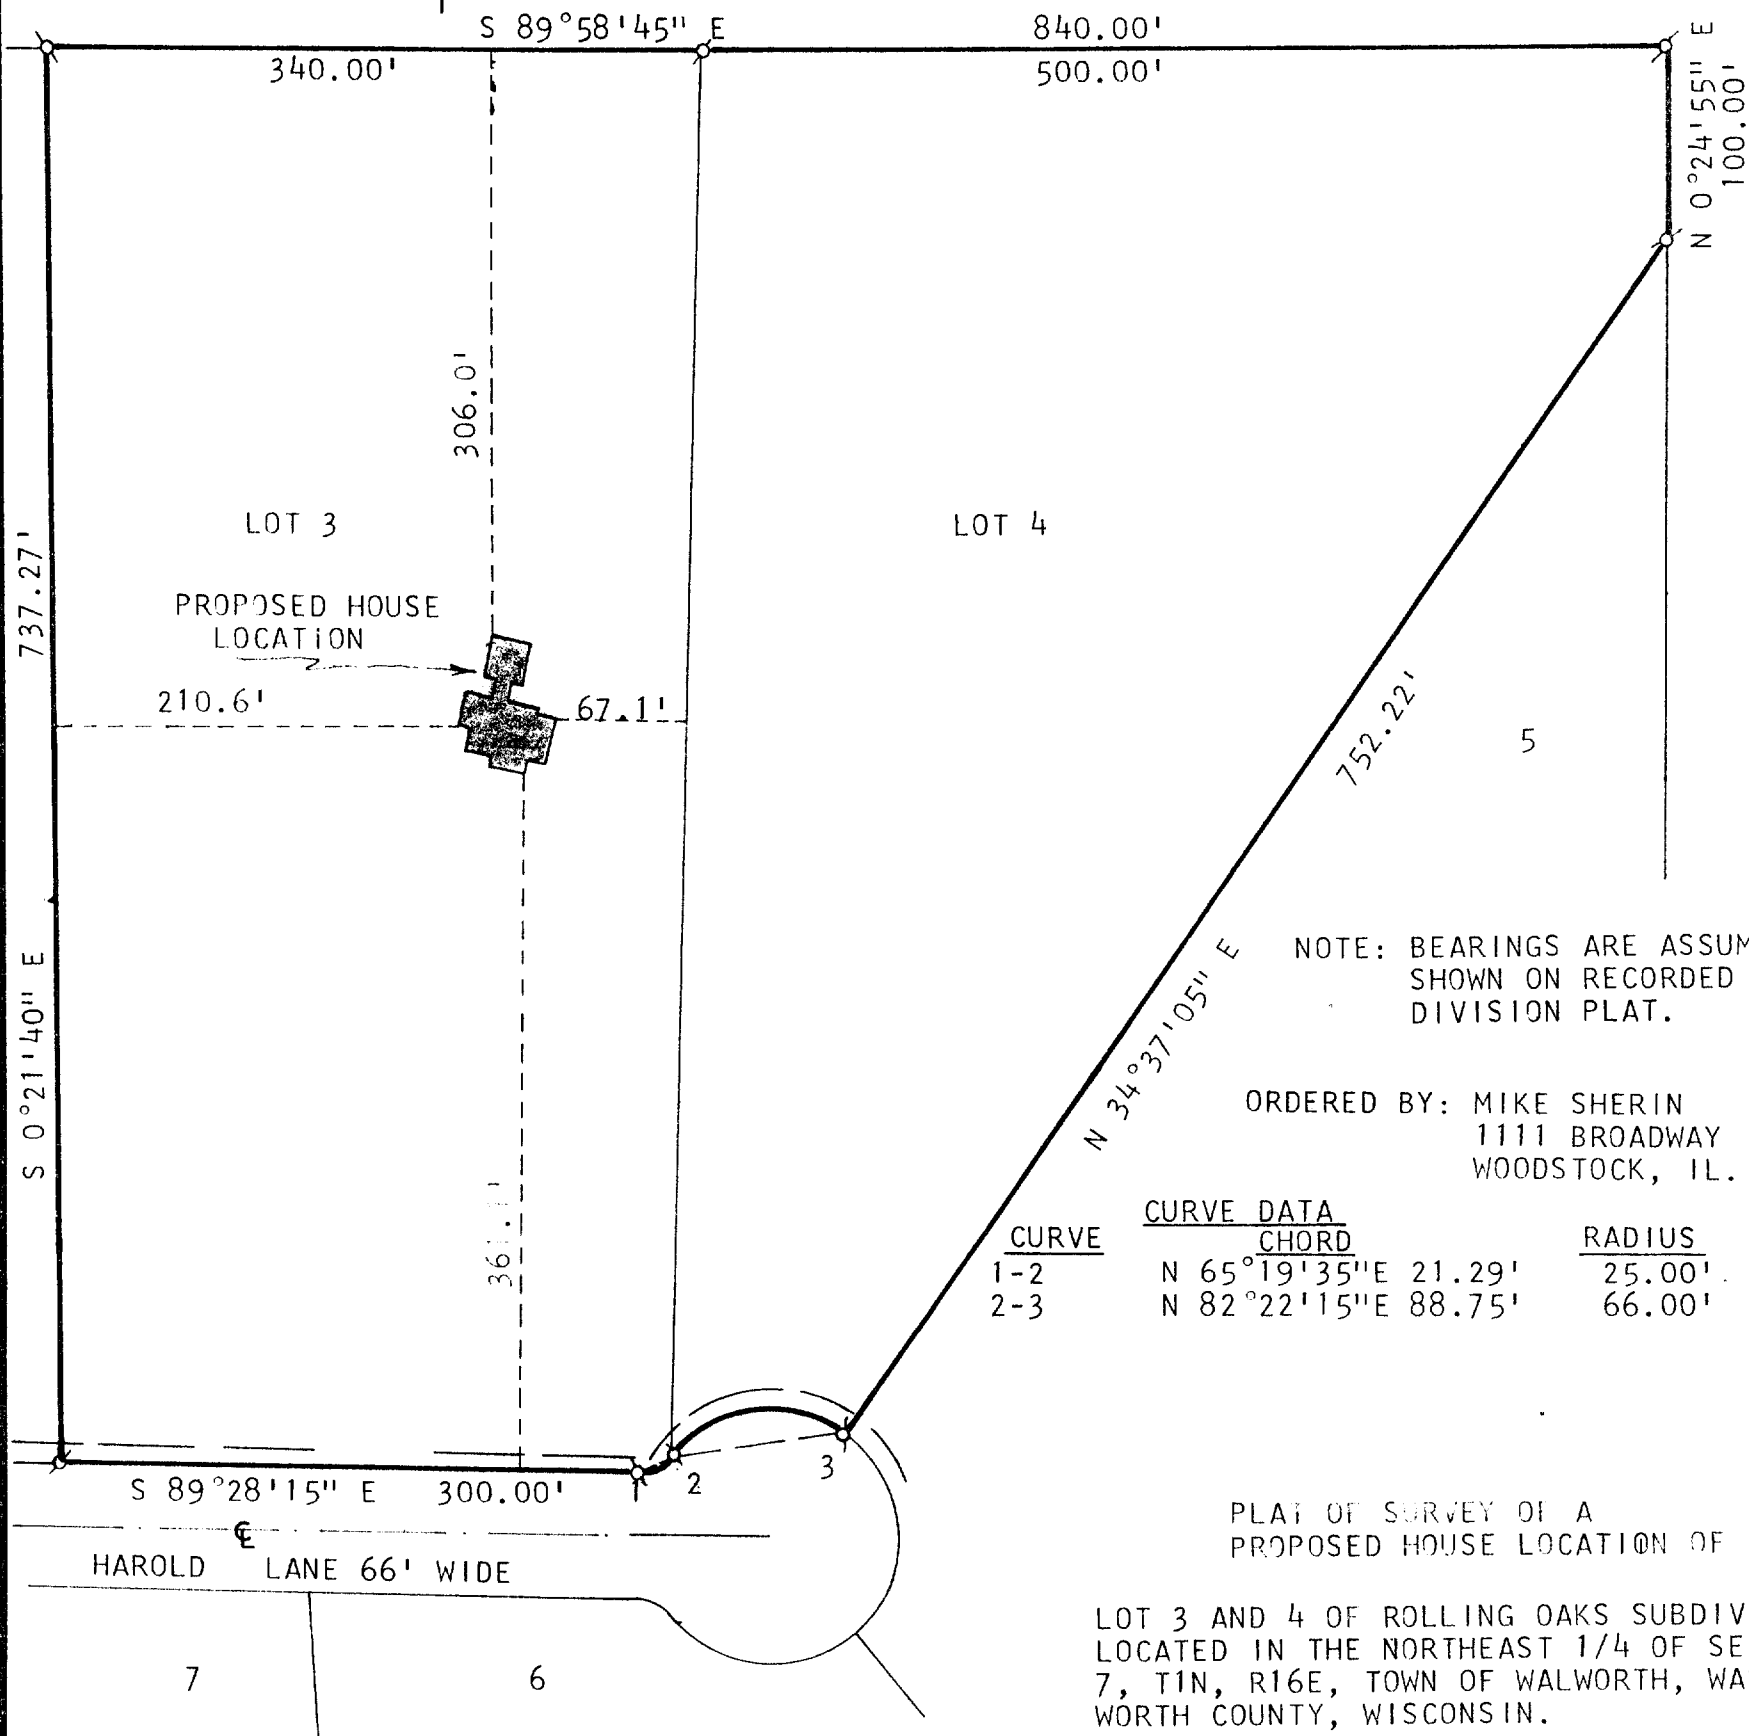


NOTE: BEARINGS ARE ASSUMED AS SHOWN ON RECORDED SUB-DIVISION PLAT.

ORDERED BY: MIKE SHERIN
1111 BROADWAY
WOODSTOCK, IL. 60098

CURVE	CURVE DATA	CHORD	RADIUS	LOT
1-2	N 65°19'35"E	21.29'	25.00'	3
2-3	N 82°22'15"E	88.75'	66.00'	4

PLAT OF SURVEY OF A
PROPOSED HOUSE LOCATION OF


LOT 3 AND 4 OF ROLLING OAKS SUBDIVISION
LOCATED IN THE NORTHEAST 1/4 OF SECTION
7, T1N, R16E, TOWN OF WALWORTH, WAL-
WORTH COUNTY, WISCONSIN.

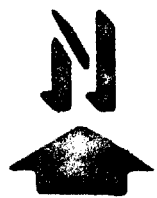

SCALE: 1" = 100'

LEGEND

Ø - IRON PIPE FOUND

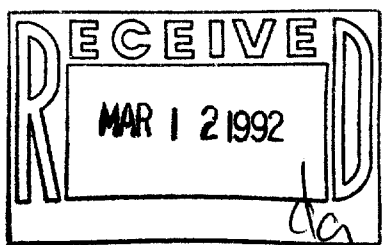

I, HAROLD H. KOLB, DO HEREBY CERTIFY
THAT I HAVE SURVEYED THE PROPERTY
HEREON DESCRIBED ACCORDING TO THE
OFFICIAL RECORDS AND THAT THE PLAT
HEREON IS A CORRECT REPRESENTATION
OF THE LOT LINES TO THE BEST OF MY
KNOWLEDGE AND BELIEF.
SURVEY NOT VALID UNLESS SURVEYOR'S
SIGNATURE IS IN RED.

HAROLD H. KOLB
WISCONSIN REGISTERED LAND SURVEYOR, S-187
JULY 3, 1990
DATE