



PLAT OF SURVEY OF Lot 1 CSM No. 2049 Vol. 9
P. 301-302-303, LOCATED IN THE SW 1/4 SEC. 8-1-16
WAL. CO. WIS.

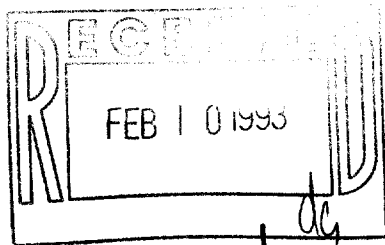

NOTE: HOUSE NOT
STAKED IN FIELD.
HOUSE TO BE STAKED
BY OTHERS.
SOIL BORINGS BY OTHERS

SURVEYED FOR:
VIRGIL MORRISON
5902 RT. 31
CRYSTAL LAKE, ILL
60014

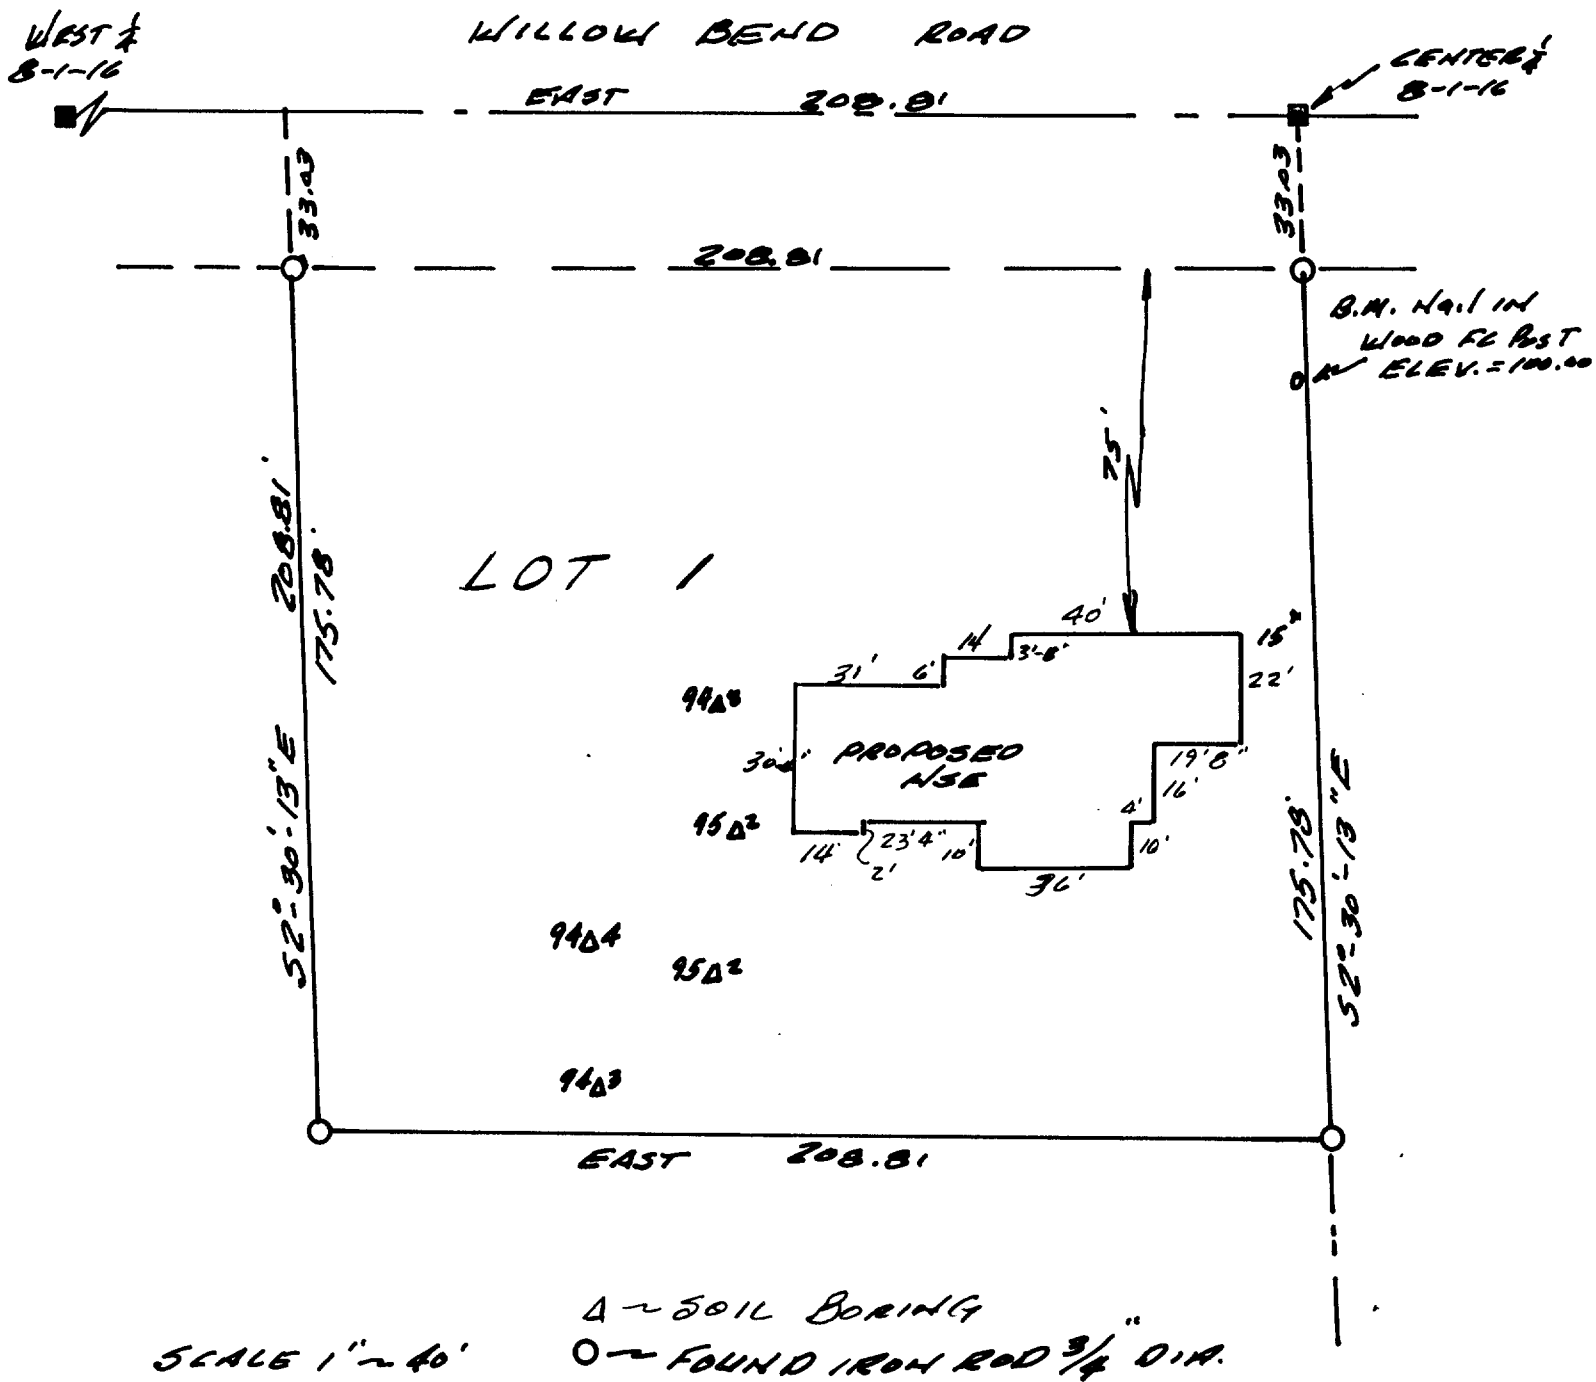

I, Thomas P.A. Jensen, Wisconsin Registered Land Surveyor, do hereby certify that this survey was performed by me, or under my direction, in full compliance with the owner's/agent's instructions and Chapter A-E 7 of the Wisconsin Administrative Code "Minimum Standards For Property Surveys"; and that this map is an accurate representation thereof to the best of my knowledge and belief.

Thomas P.A. Jensen
116-362

Thomas P.A. Jensen R.L.S-1084
Jensen Surveying & Mapping S.C.

EA-2049-1

1991.104